

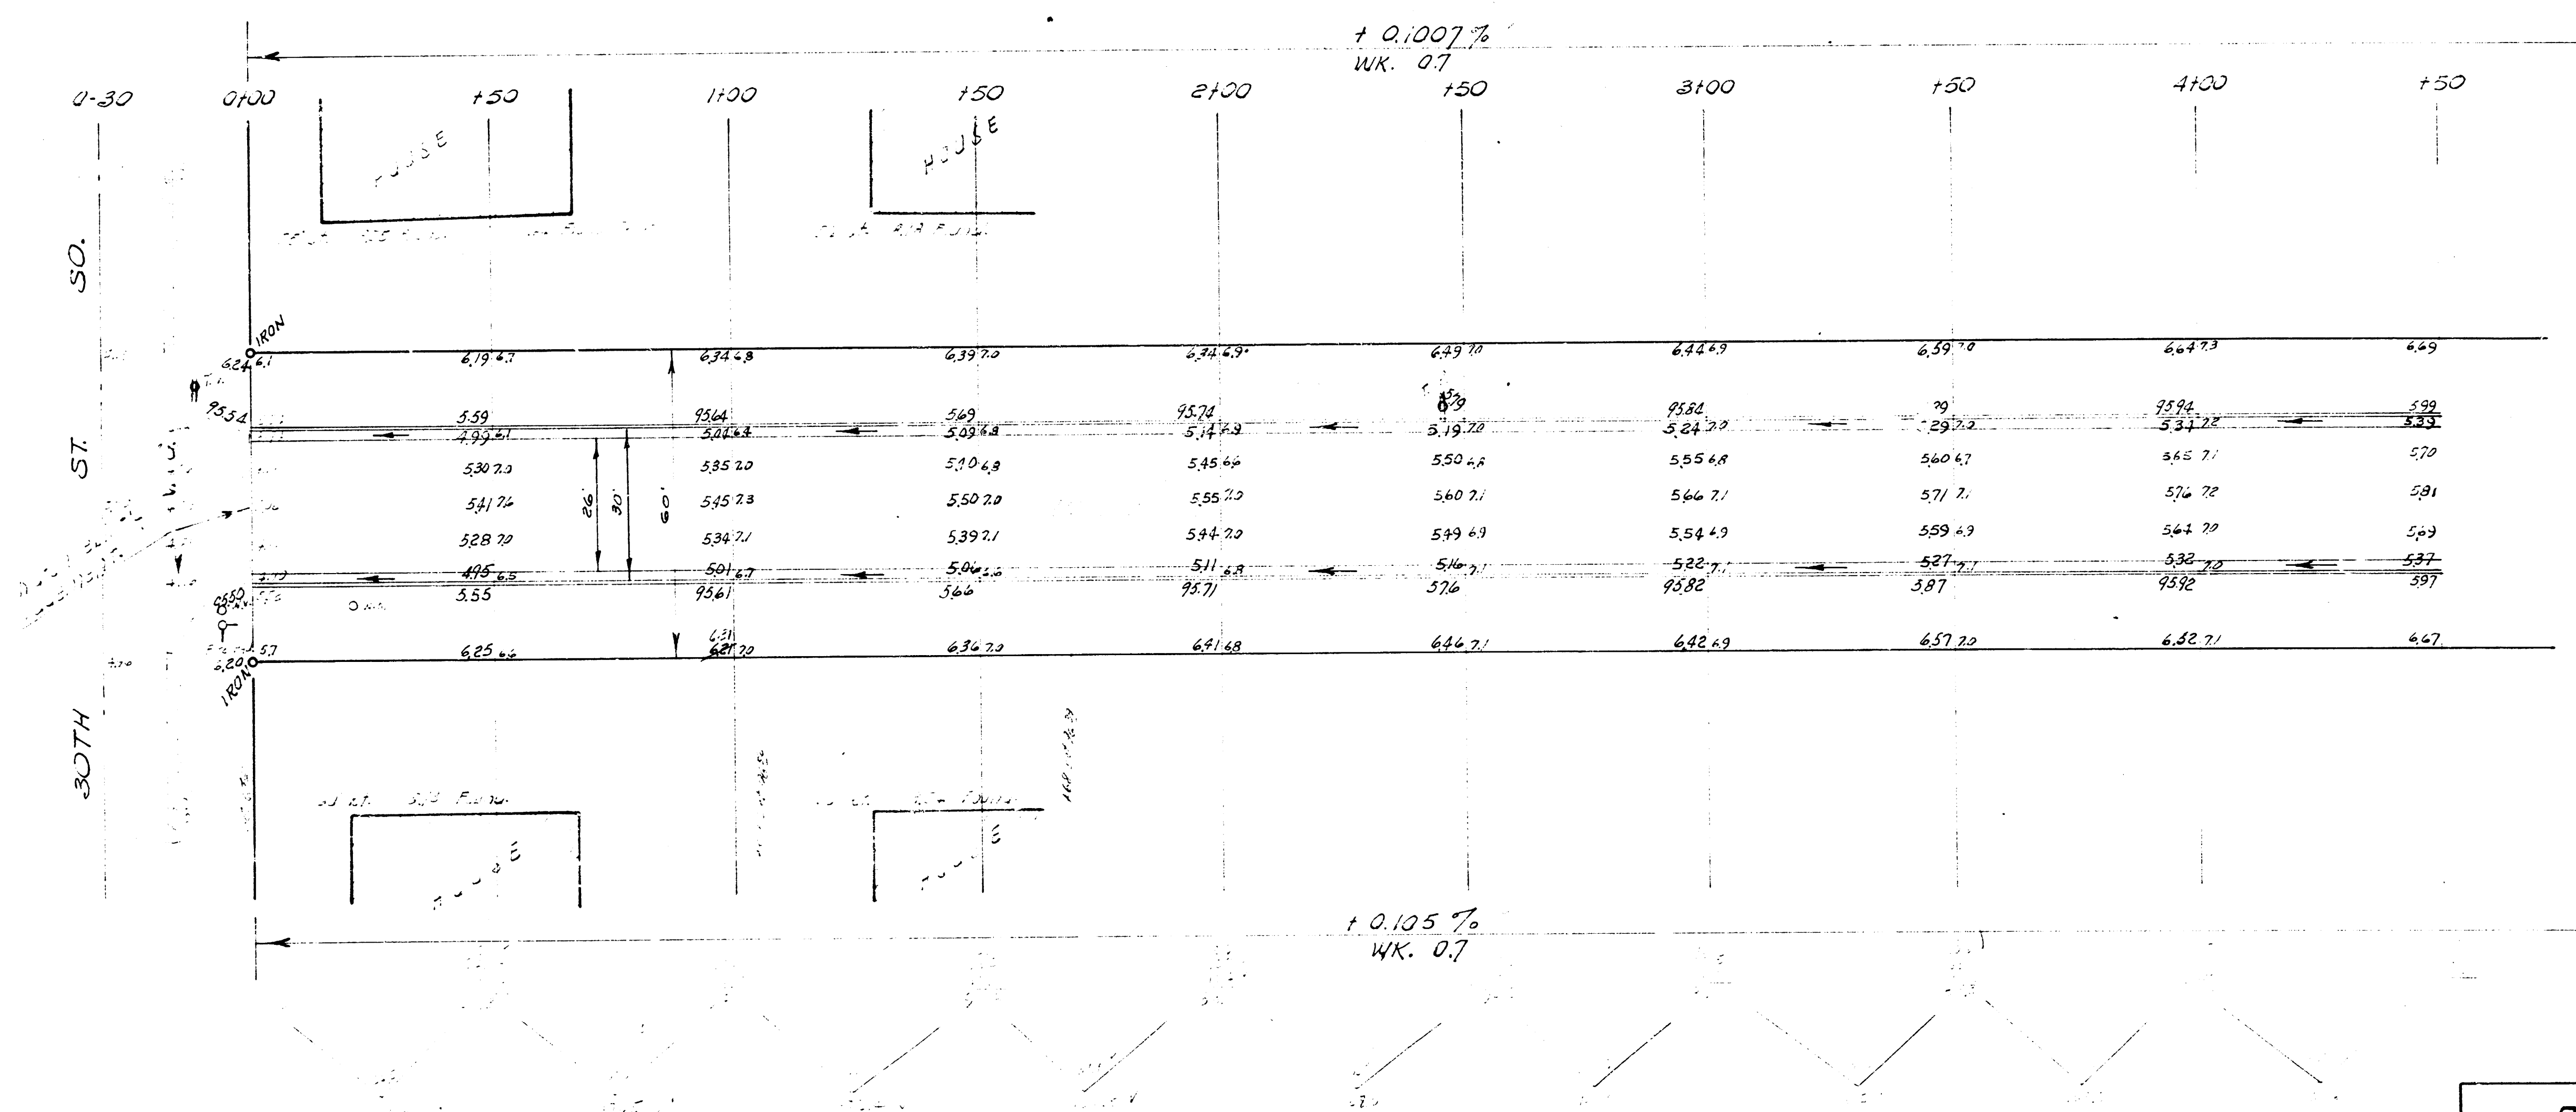


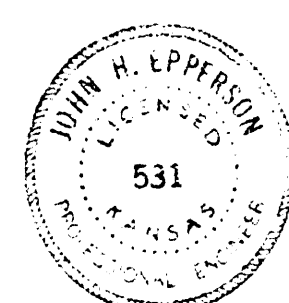



EARTH WORK
EXCAVATION

CITY	PROF.	
2.0	2503.1	
	250.3	
<u>0.0</u>	<u>2753.4</u>	Cu. Yds

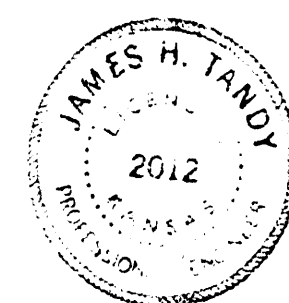

BONN AVE.
NW 30TH ST. SO. TO SL 29TH ST. SO.
26-2-30 A. C.
CITY OF WICHITA, KANSAS
B. E SMITH CITY ENGINEER
JUNE 1939 PROJ. NO. C-4-275

3.11. 99.51 "M" in Muller Fire Hyd. NE cor. 29th. St. So. of Bonn Ave.

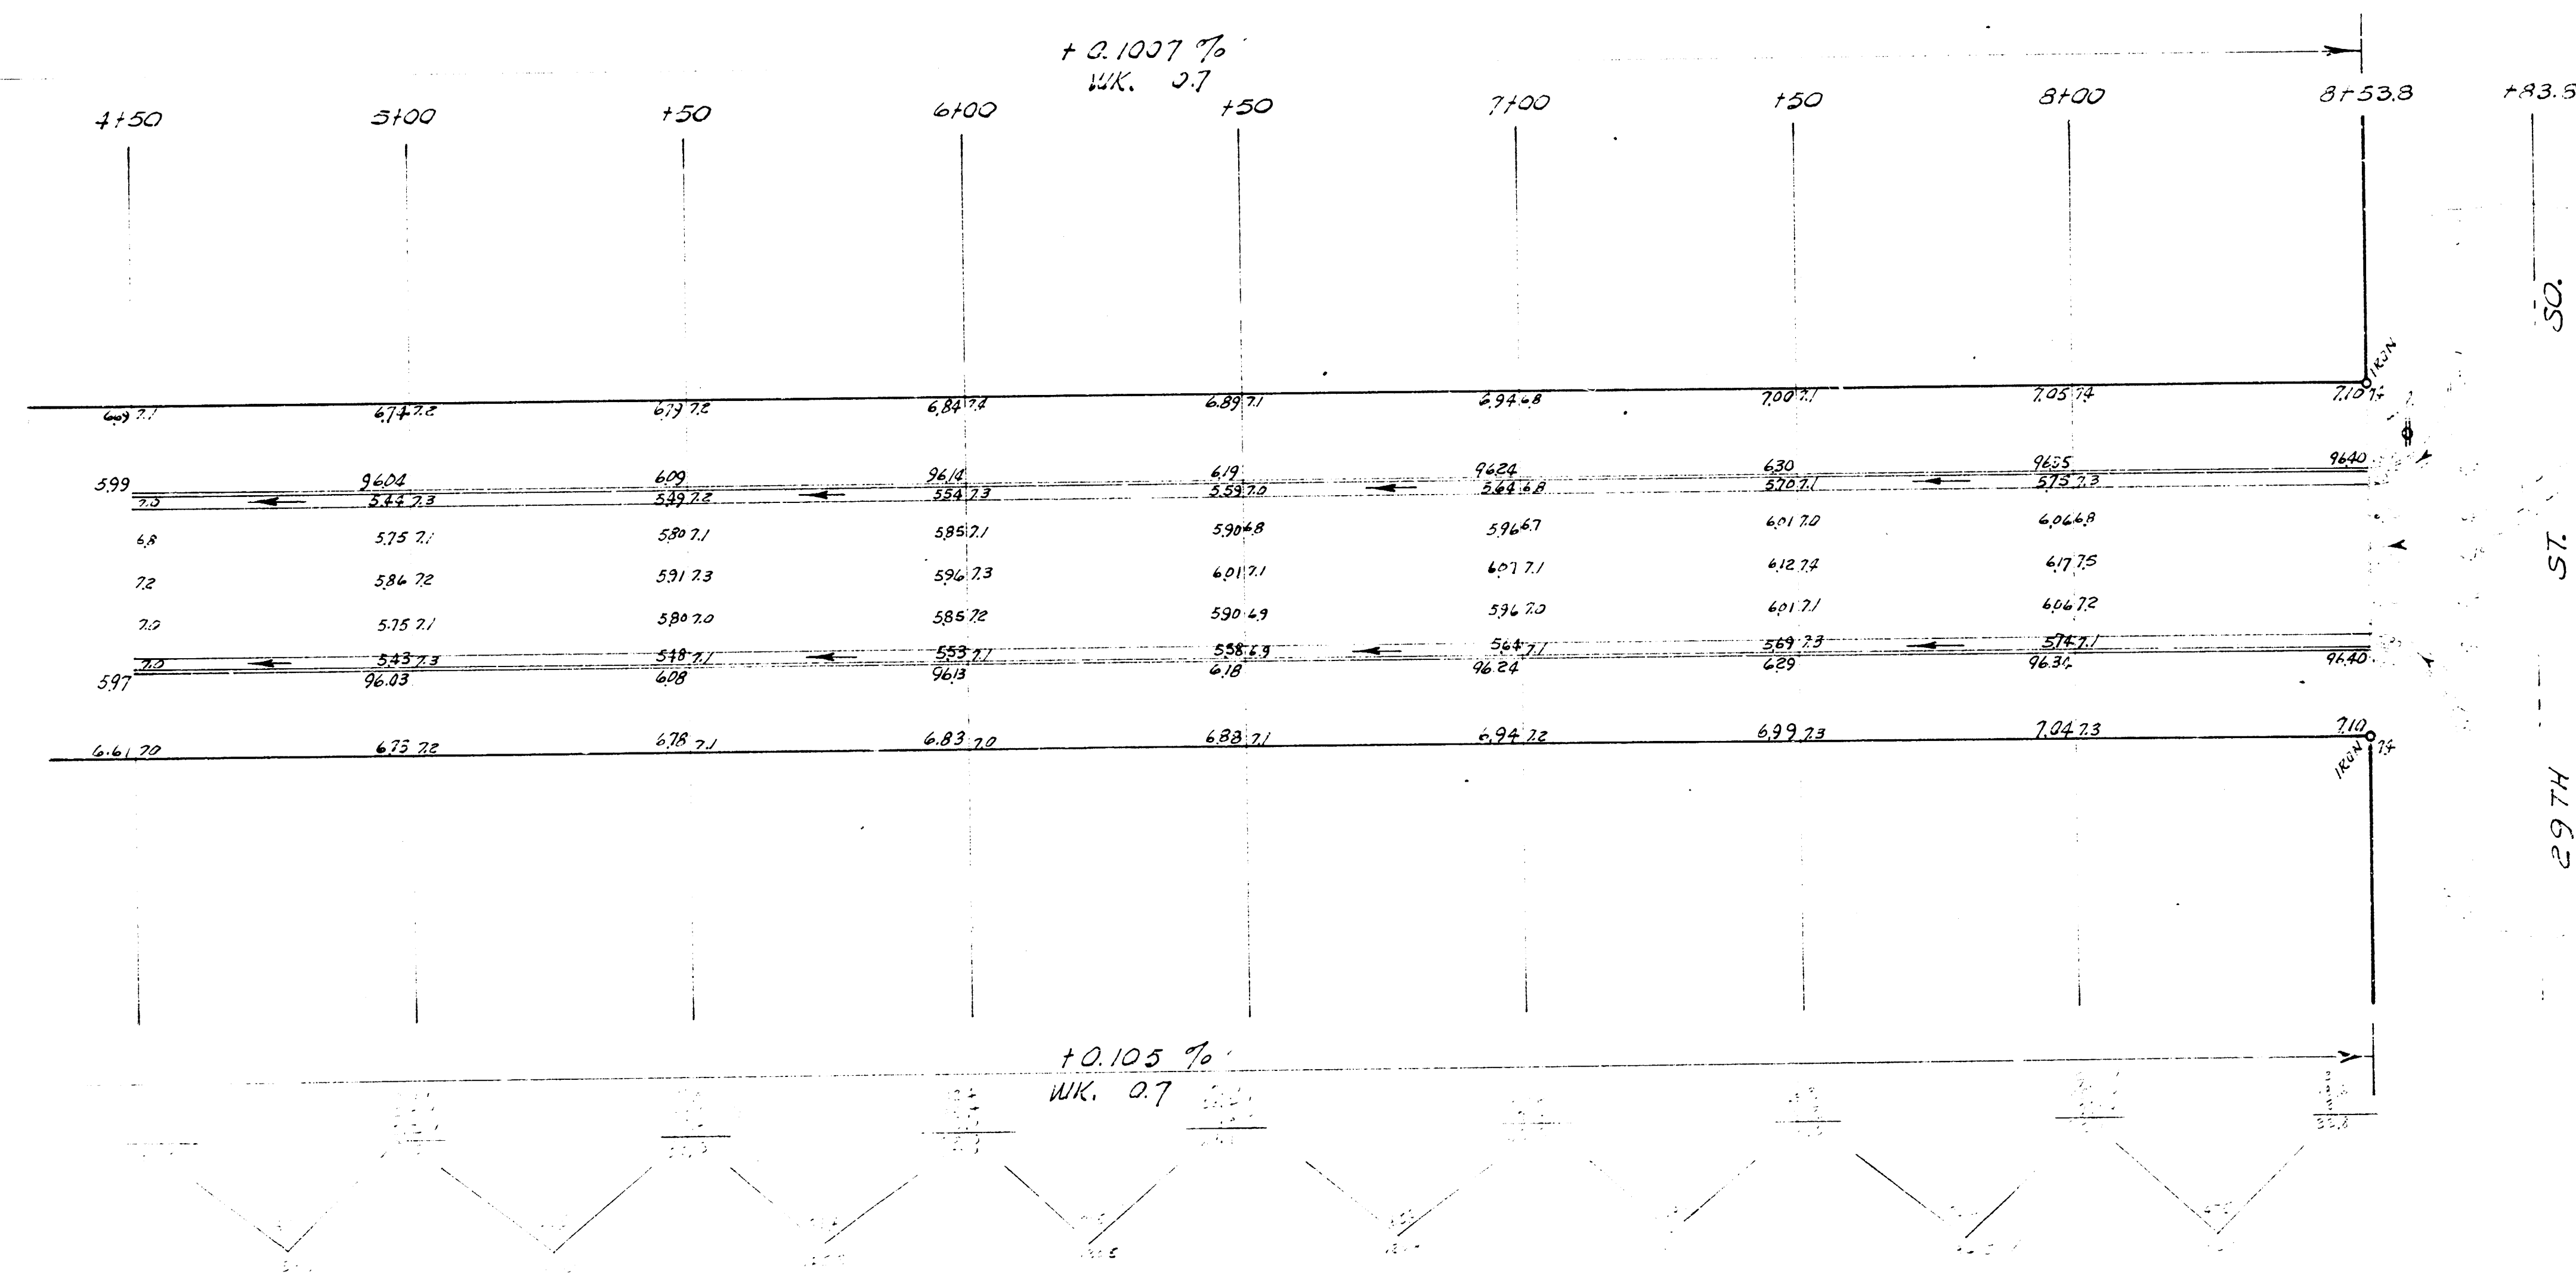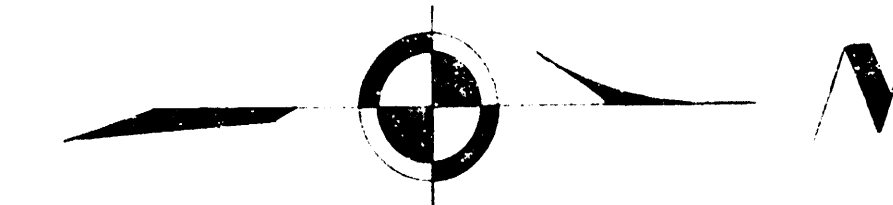

BONN AVE.

2/2

PROJ. NO. 04-213