


B.M. 9476 N.E. corner bottom step 4th 3543 Bonn.
 B.M. 9596 S.W. corner bottom step 4th 3450 Bonn.
 B.M. 9464 N.E. corner 1st step 4th NW corner 4th & 33rd.
 B.M. 9471 "R" in Ritchie N. curb 33rd, E.L. Bonn.


Chaining From S. to N. on E. R.



NOTE TO FIELD ENGINEER & CONTRACTOR
 All entrance pipes are to be disposed of
 in accordance with city dirt checker's
 instructions.

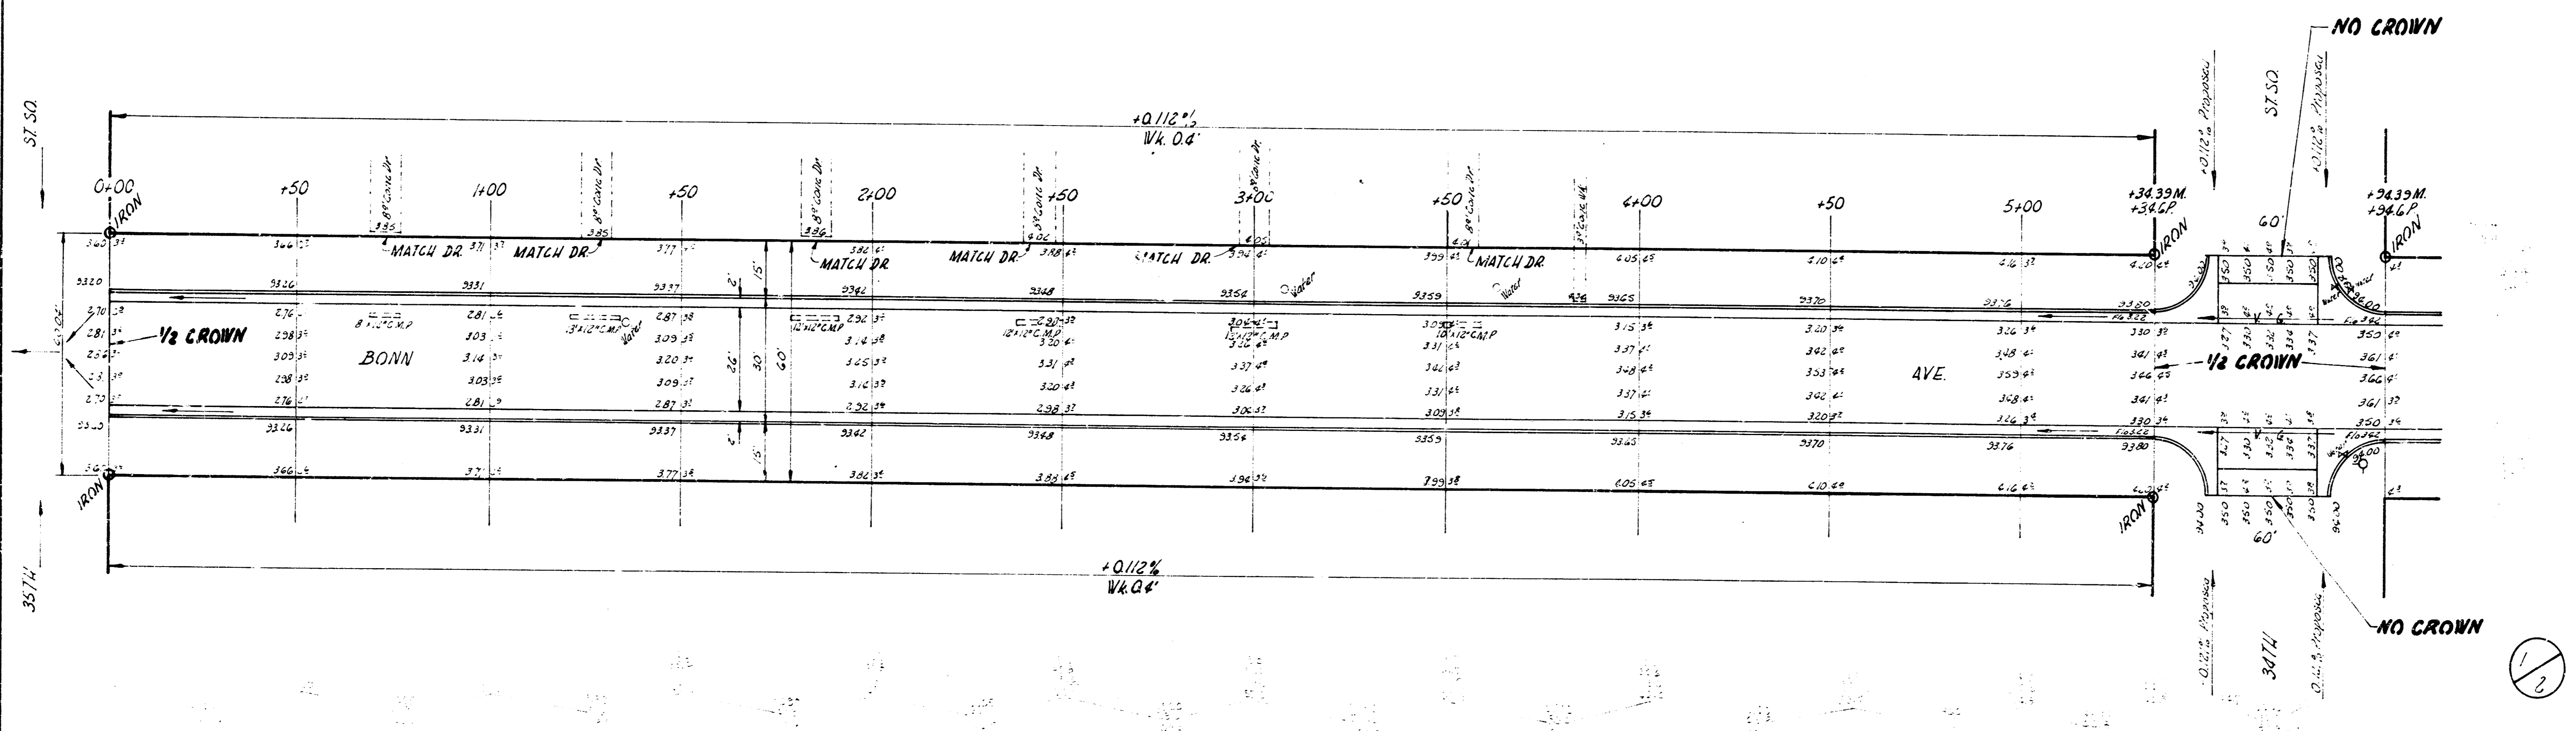

BONN AVE
 N.L. 35TH ST. SO. - S.L. 33RD ST. SO.
 26'-2'-30" A.C.
 CITY OF WICHITA, KANS.
 B.E. SMITH CITY ENGINEER
 MARCH 1956 PROJ. 615-68

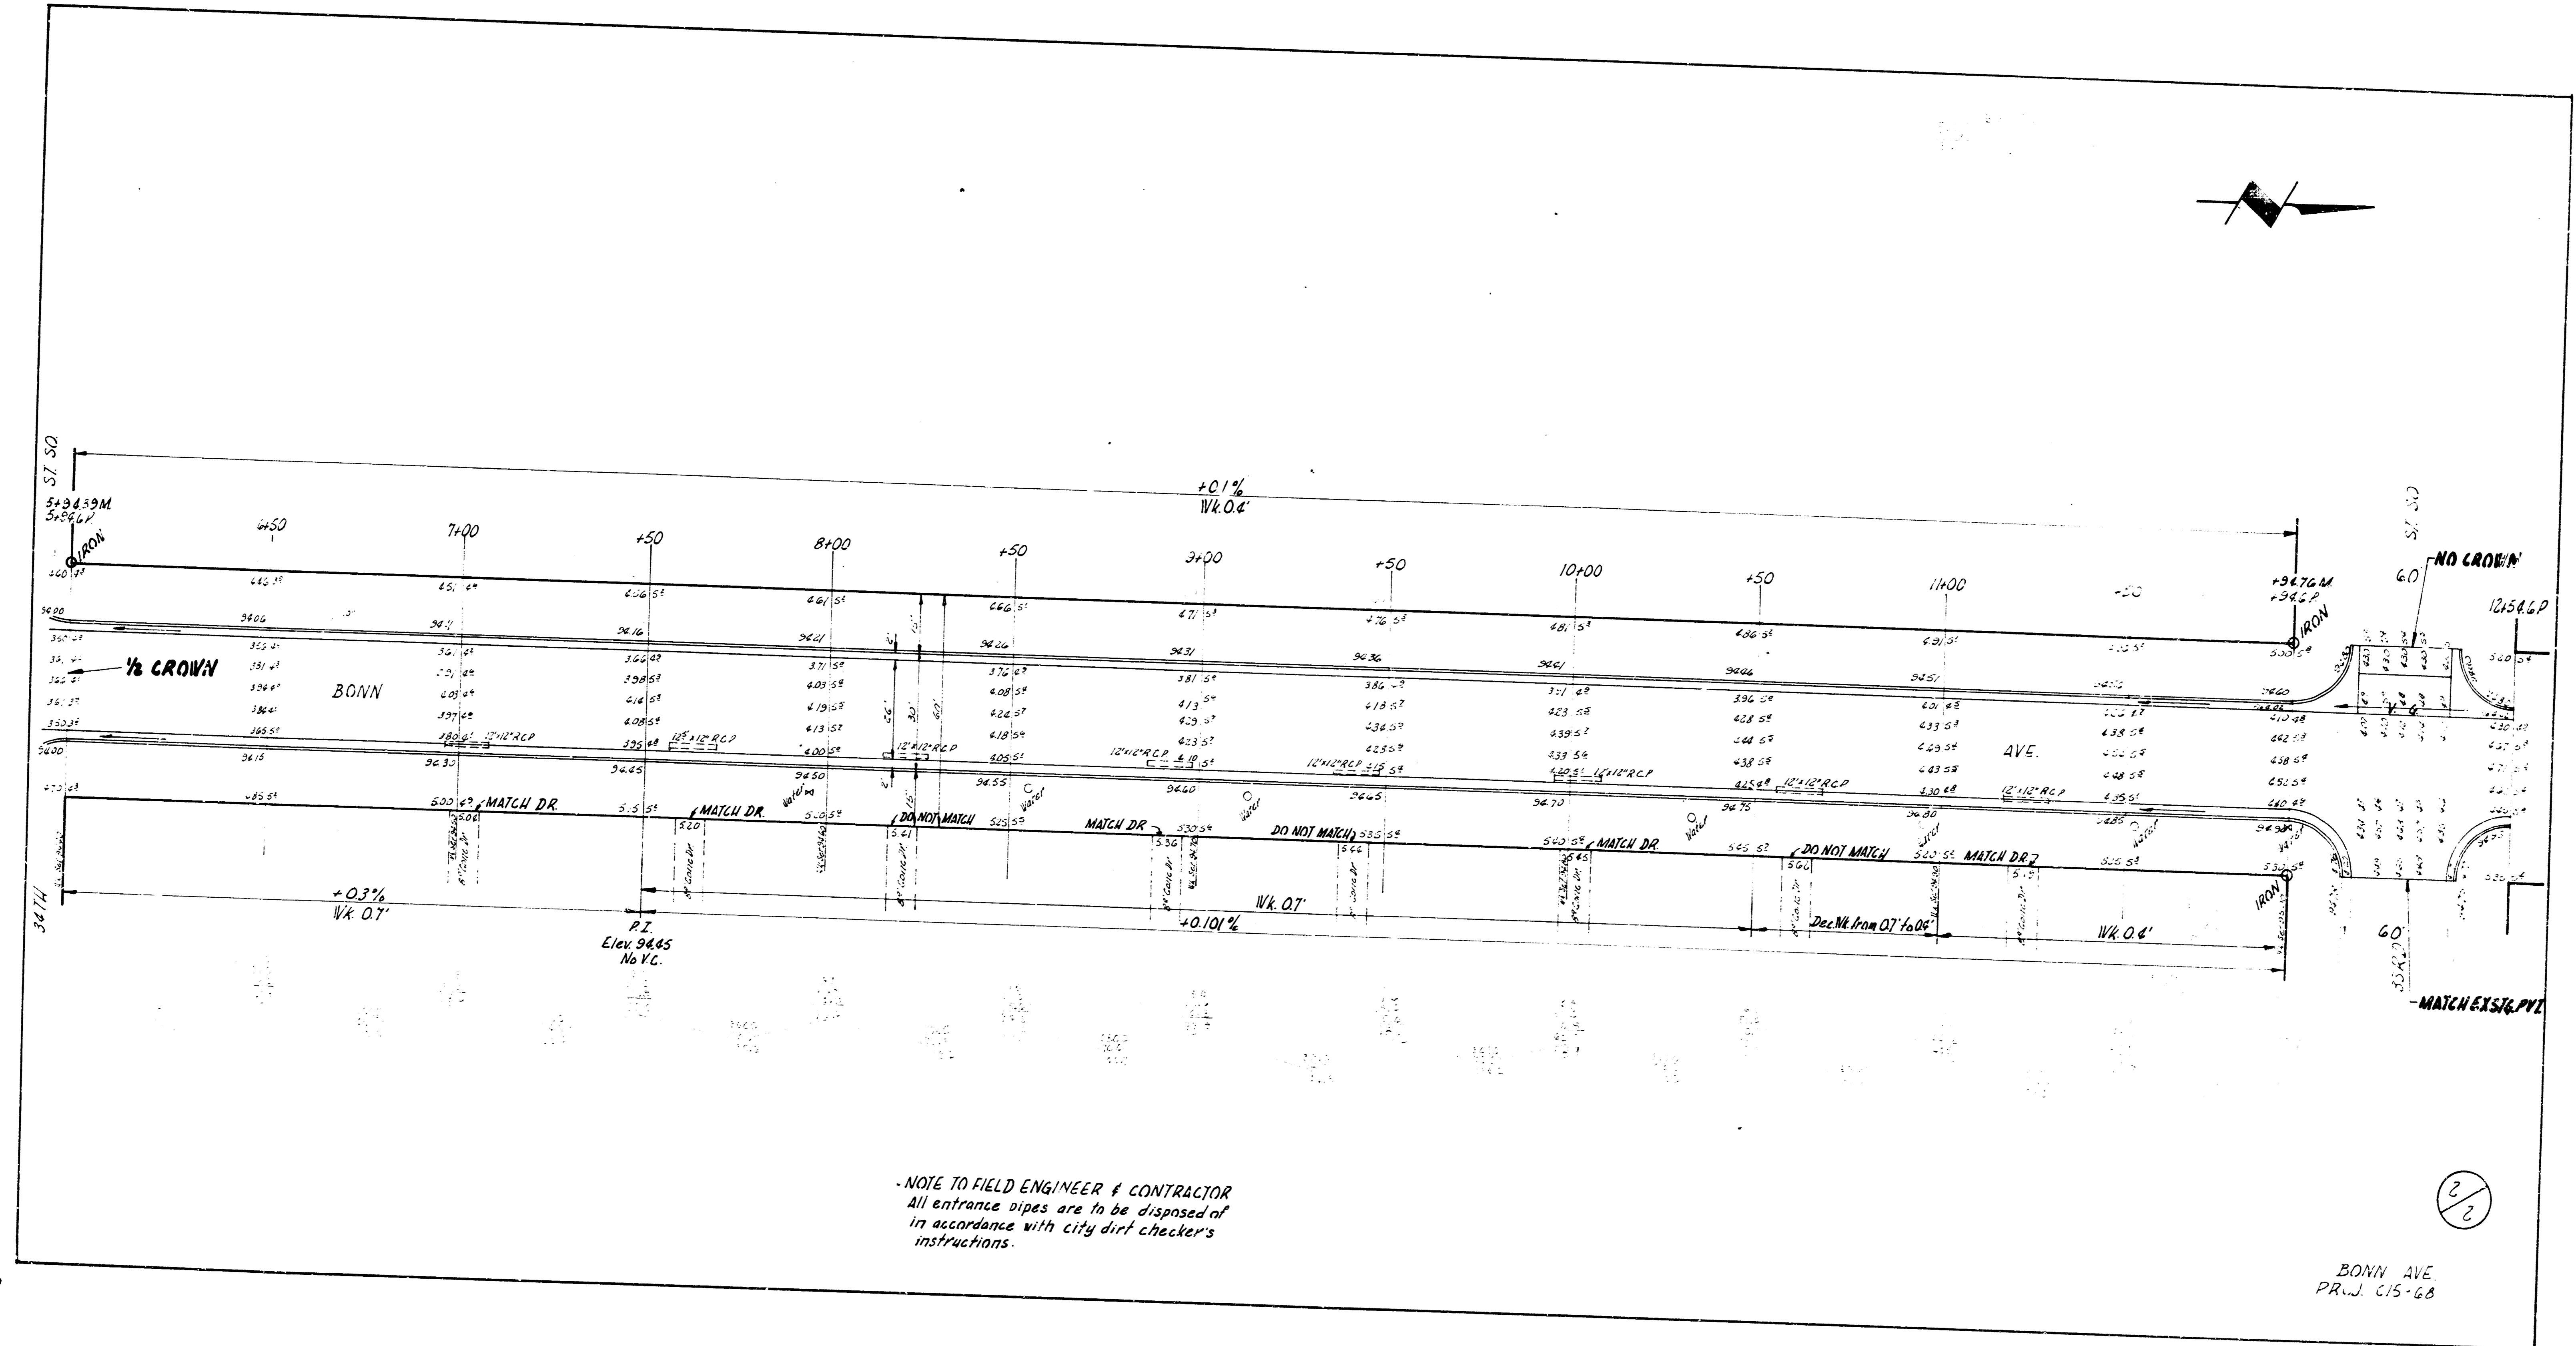

NOTE TO FIELD ENGINEER & CONTRACTOR
All entrance pipes are to be disposed of
in accordance with city dirt checker's
instructions.

BONN AVE.
PR. J. C. S. 68