


B.M. STD. N.E. COR. GLENN & 31ST ST. SO. ELEV. 95.65
 B.M. N.W. COR. CONC. PORCH HO#3155 S. BONN ELEV. 97.635

T.P. S.W. COR. CONC. PORCH HO#3134 S. BONN ELEV. 97.97

NOTE

RESET JOUMP TO GRADES AS SHOWN &
 DIG DITCHES TO ALLOW WATER TO FLOW
 INTO DITCH ON N.S. 31ST ST. SO.

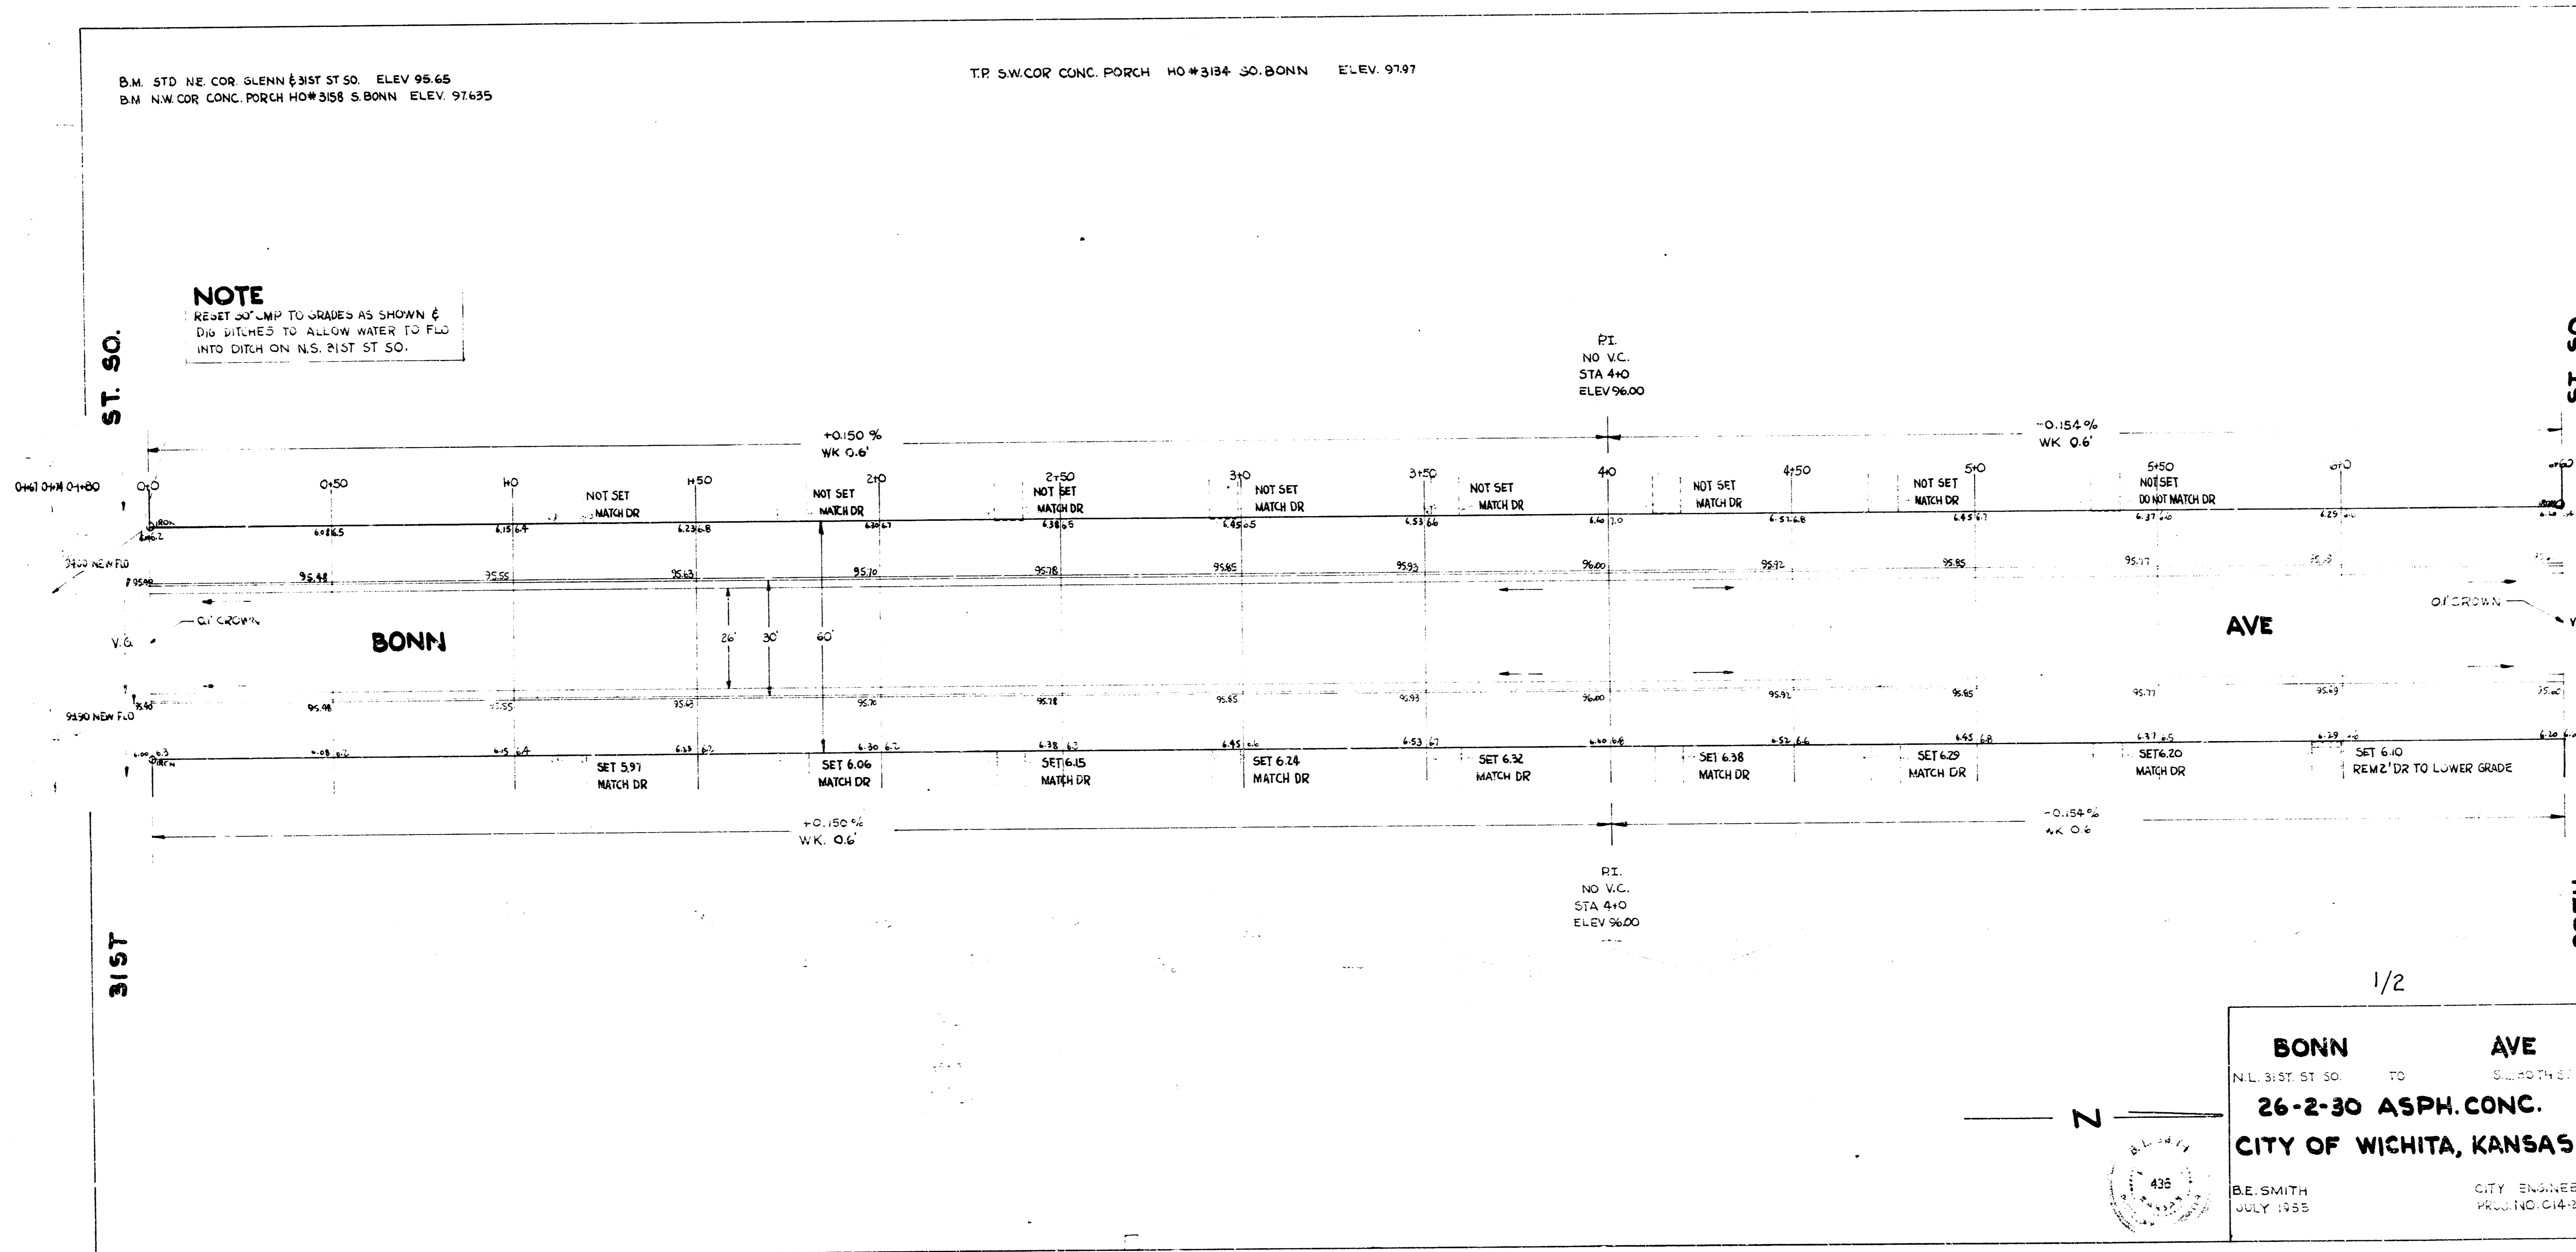

1/2

BONN AVE
 N.E. 31ST ST. SO. TO S.W. 31ST ST. SO.
26-2-30 ASPH. CONC.
CITY OF WICHITA, KANSAS
 B.E. SMITH JULY 1955 CITY ENGINEER
 PROJ. NO. C14-174