
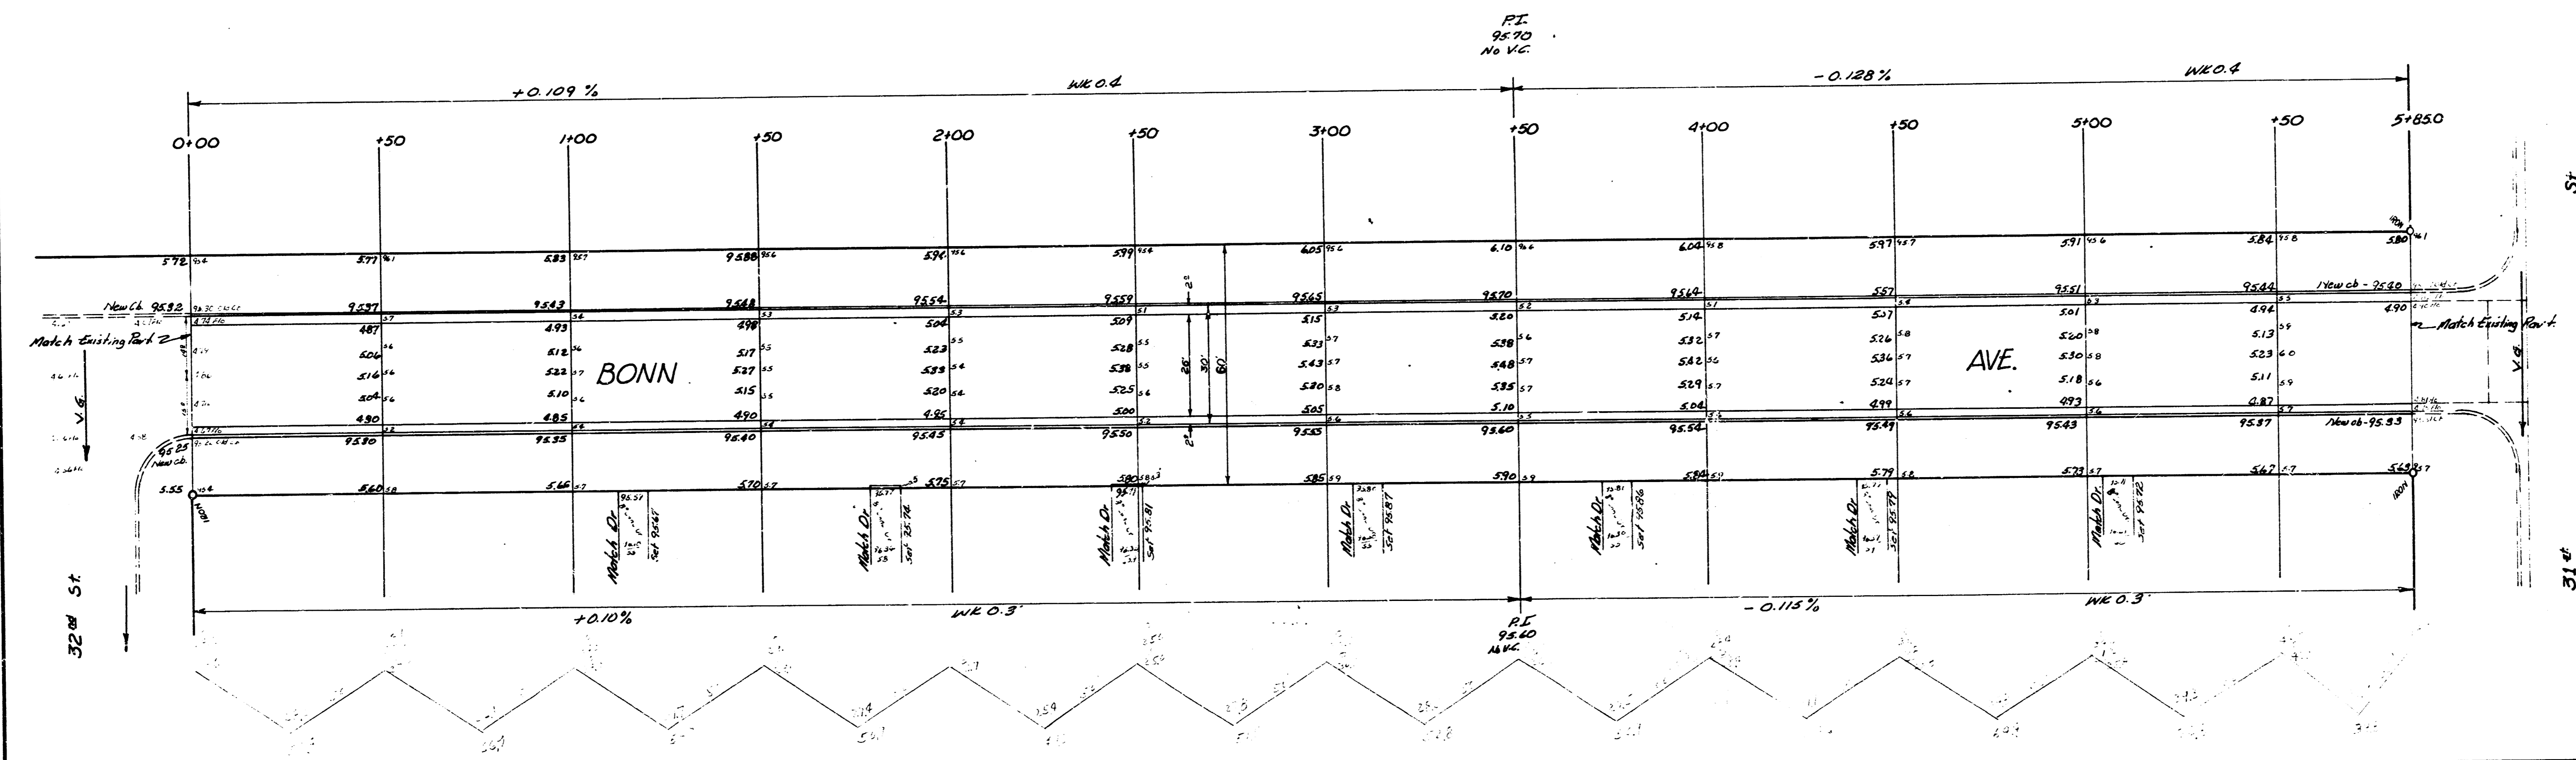


BM: 97.44 NW cor. conc. porch Ho#3210 So. Bonn
 Stationing on E.

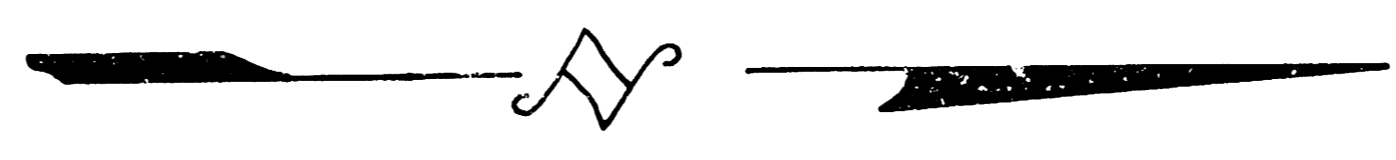

Young
 11/17/57

EXHIBIT
 1956
 7323-1-196

BONN AVE.
 NL 32nd St to SL 31st St
 26 - 2 - 30 AC.
 CITY OF WICHITA, KANSAS
 B.E. SMITH CITY ENGINEER
 Oct 1956 PROJ. NO. C16-165

