

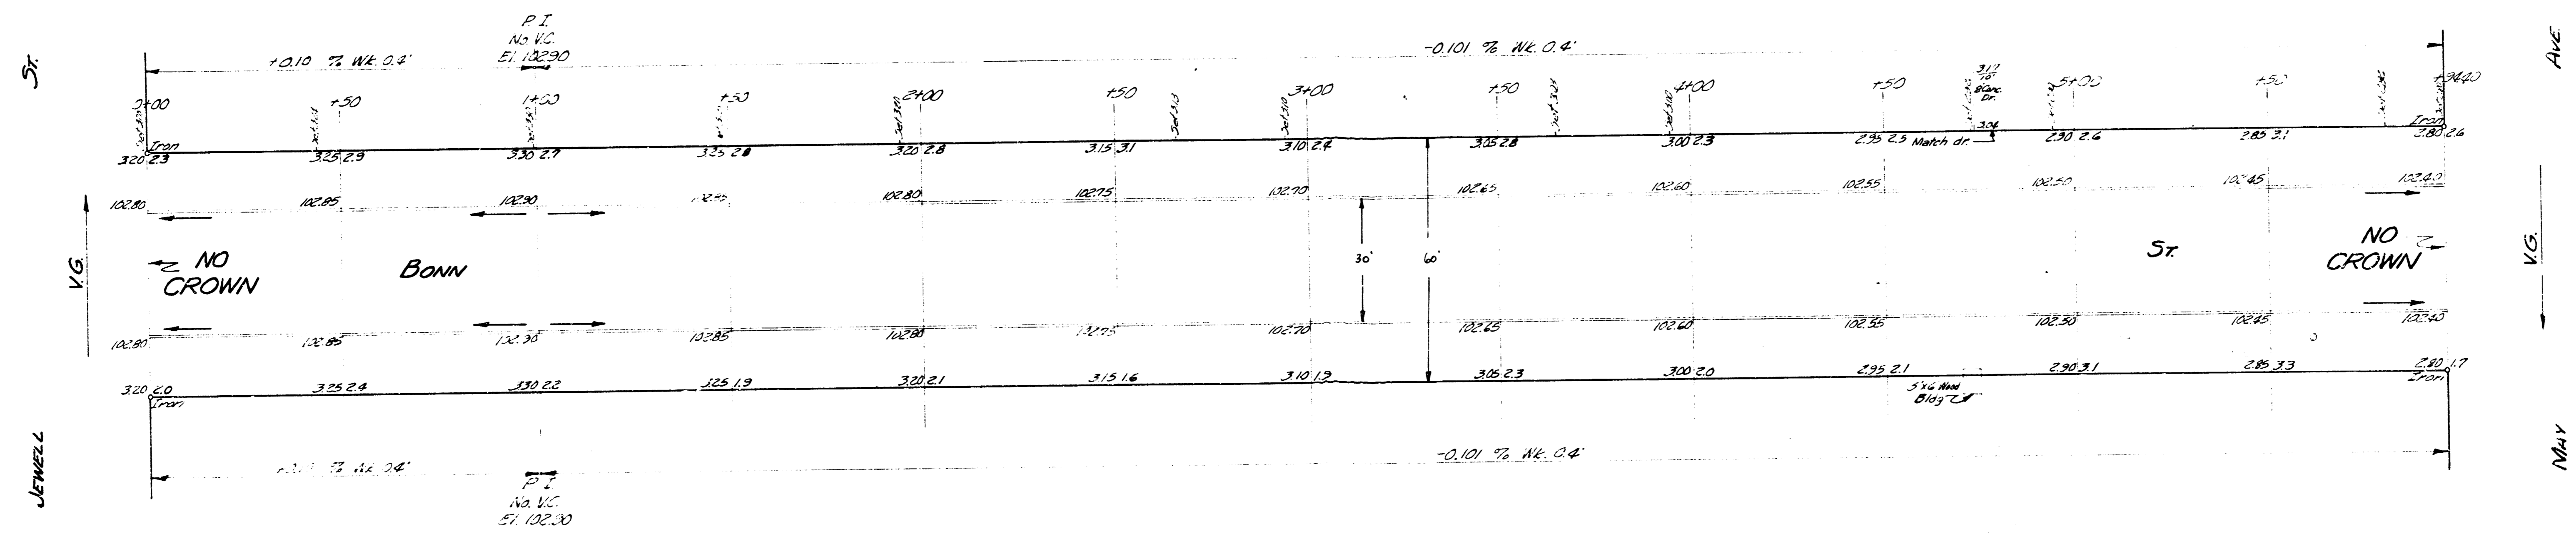


B.M. 102.88 S.E. Cor. Conc. Parch. House # 1301 S. Everett.
Stationing on W. B.

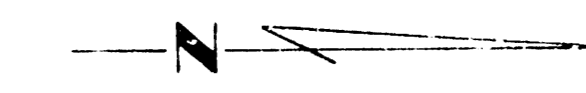

BONN
 S.L. JEWELL TO N.L. M'AY
 30' CONC. & C.B.
 CITY OF WICHITA KANSAS
 B.E. SMITH CITY ENGINEER
 JUNE, 1955 PROJ. No. C14-334

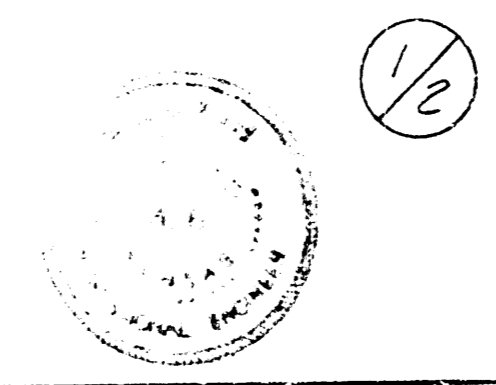

Handwritten notes and signatures in the bottom left corner, including the name 'JEWELL' and other illegible text.