


B.M. 10734 Iron in Thimble  
E. Bonn & N.L. McCormick

B.M. 10733 "P" in P.K.S. W. Curb  
Bonn O.G. N. of S.L. Munnell

Scale: 1" = 20'

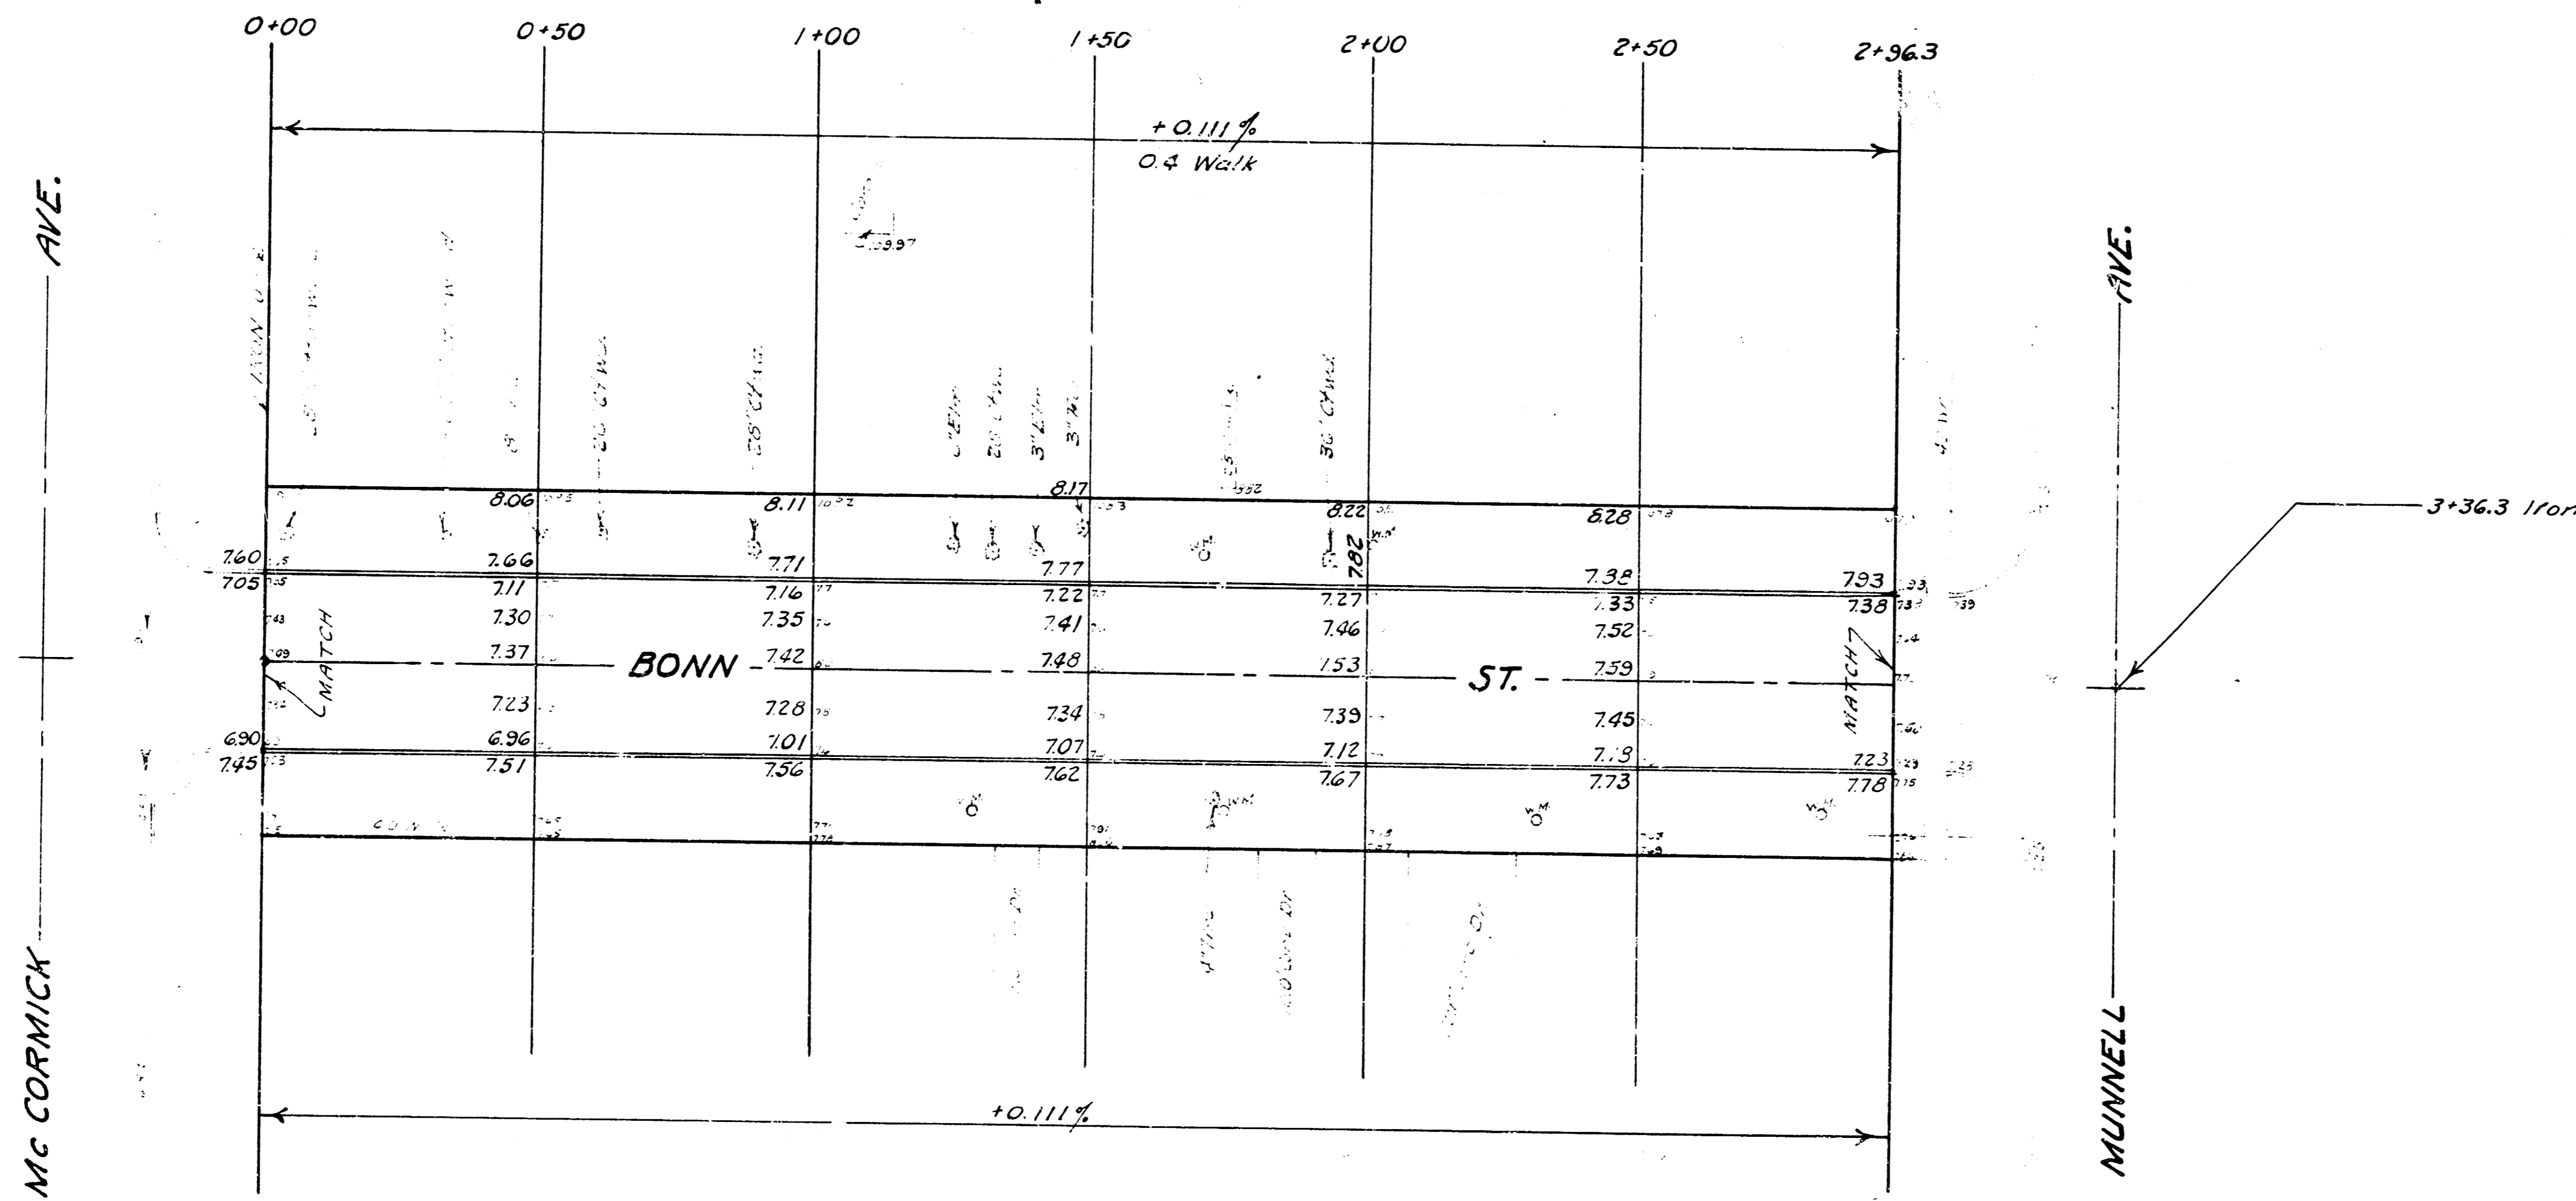

PROPERTY	
Cu. Yds. Exc.	297
+10%	30
Total	327 Cu. Yds.

BONN STREET  
N.L. Mc CORMICK to S.L. MUNNELL  
30' Conc. & Int. Curb  
B.E. SMITH CITY ENGINEER  
CITY OF WICHITA, KANSAS  
Project No. C12-3  
APRIL 1962