


N  
 BAZ: LINE STATIONING IS NORTH & EAST PROPERTY LINES

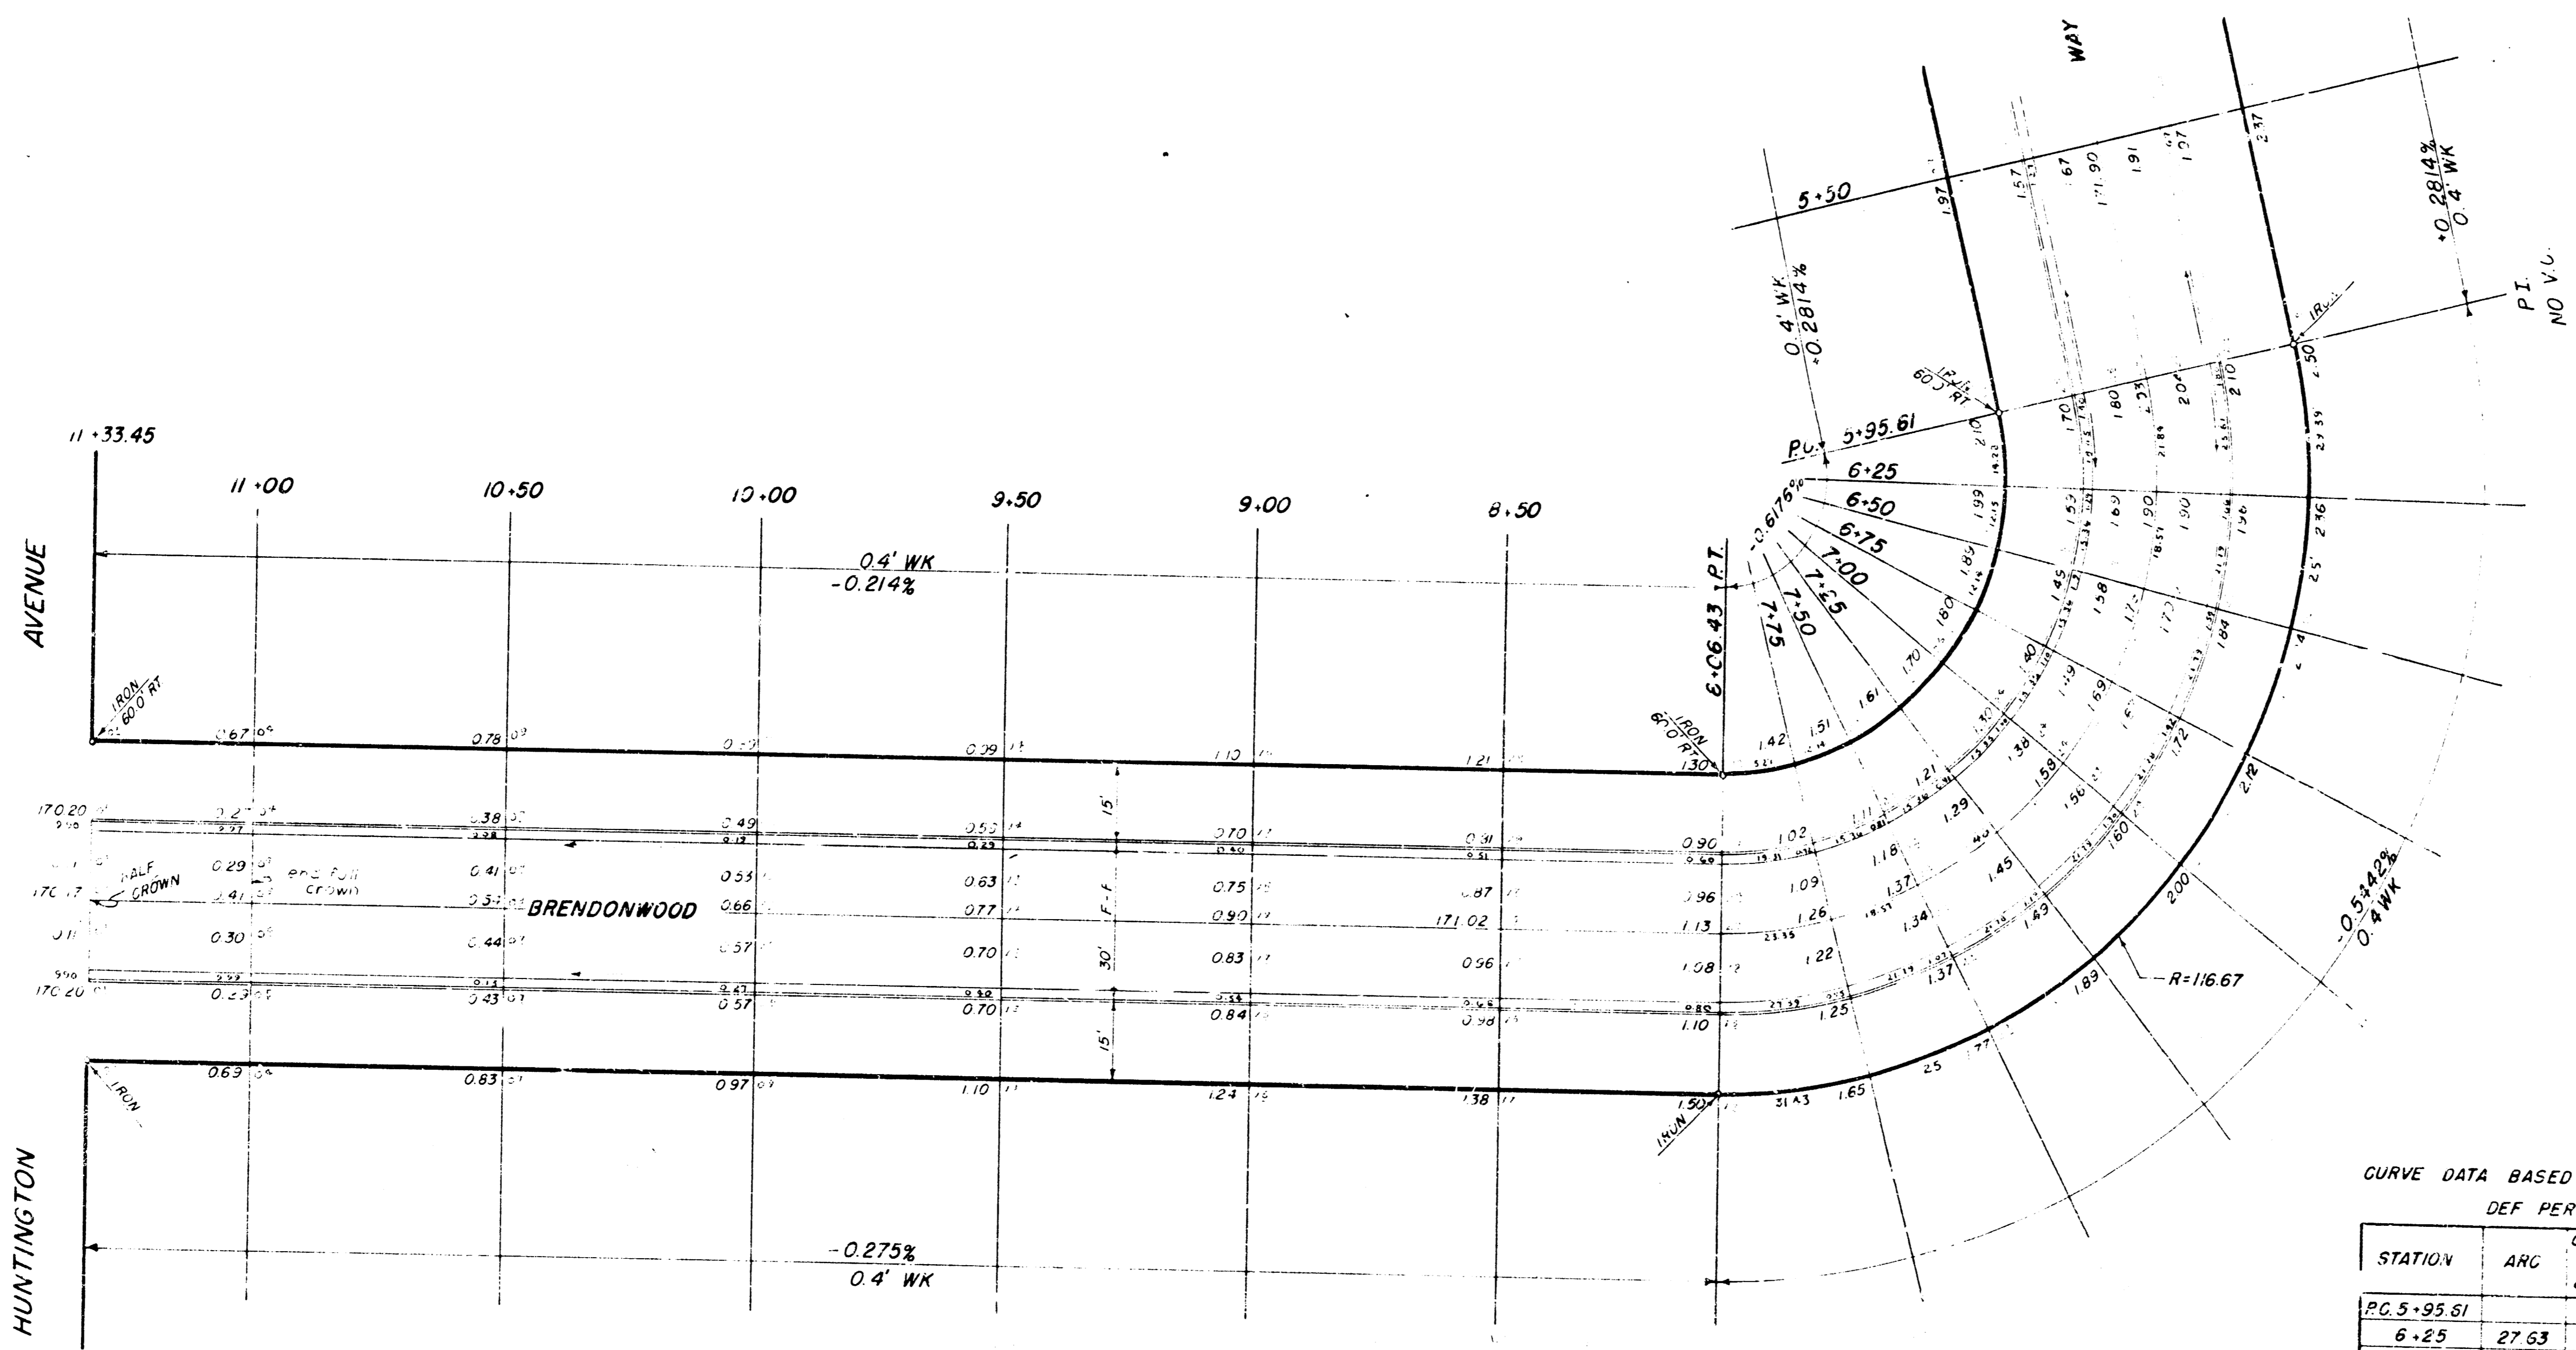

CURVE DATA BASED ON 80' S W/E CURBS R=109.67 103°32'  
 DEF PER FT=15.6731 L=198.17

STATION	ARC	CHORD LNTH		DEFLECTION	TOTAL DEFLECTION
		80' S NCB	80' S S CB		
PC 5+95.61				0° 00' 00"	0° 00' 00"
6+25	27.63	27.56	16.00	7° 13' 03"	7° 13' 03"
6+50	23.50	23.45	13.62	6° 08' 19"	13° 21' 22"
6+75	"	"	"	"	19° 29' 11"
7+00	"	"	"	"	23° 39' 50"
7+25	"	"	"	"	31° 46' 19"
7+50	"	"	"	"	37° 54' 38"
7+75	23.50	23.45	13.62	6° 08' 19"	44° 02' 57"
PTB 6+62.43	29.54	29.45	17.10	7° 42' 59"	51° 45' 56"

11/11/11 4:22:41  
 11/11/11 4:22:41