




**REPAVING AND WIDENING PROJECT C15-48
CENTRAL AVENUE FROM BROADVIEW AVE. TO EDGEMOOR DRIVE**

CITY OF WICHITA, KANSAS
L.K. WHITE CITY ENGINEER





JUNE 1946





1946
CENTRAL AVENUE
 E.L. BROADVIEW - \odot EDGEMOOR

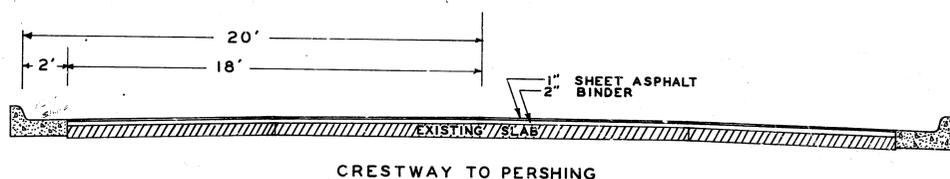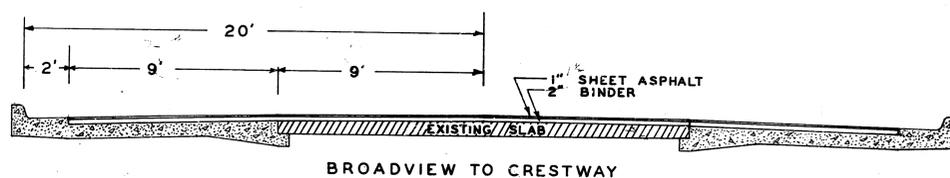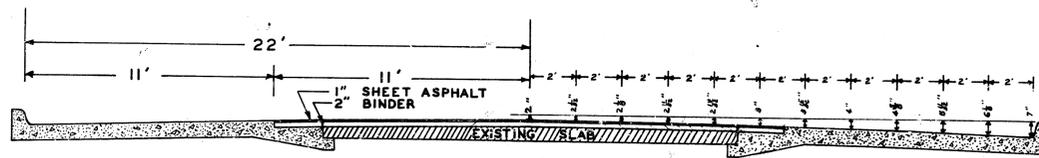


INTEGRAL CURB IS A SEPARATE ITEM
 NOT INCLUDED IN QUANTITY FOR WIDENING

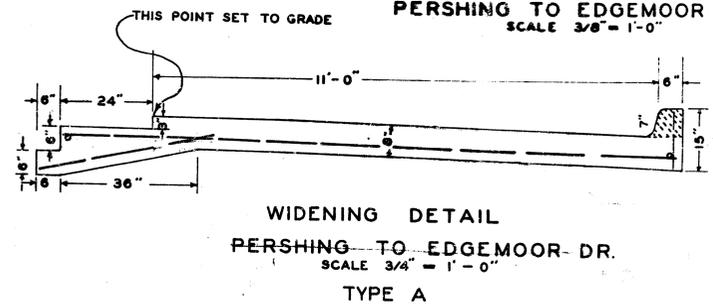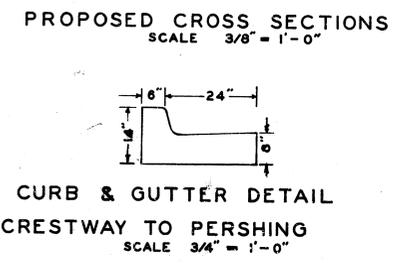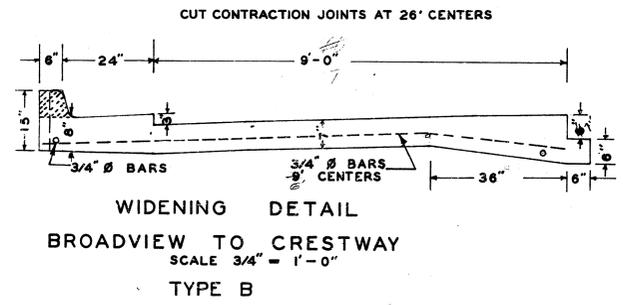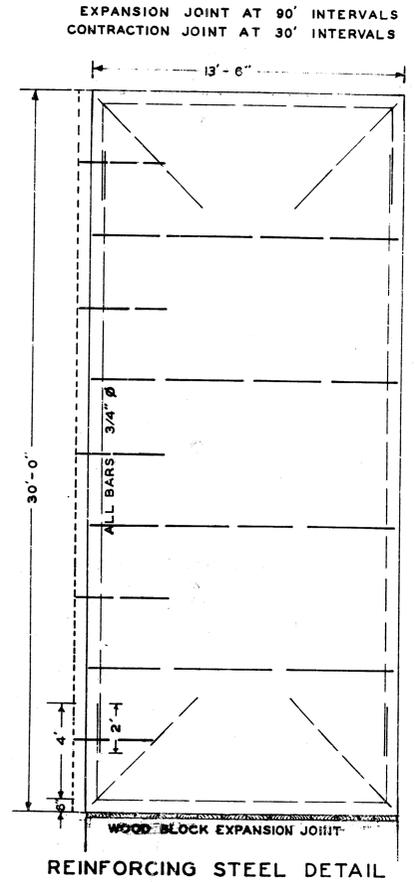

BOX CULVERT PLAN EAST CENTRAL

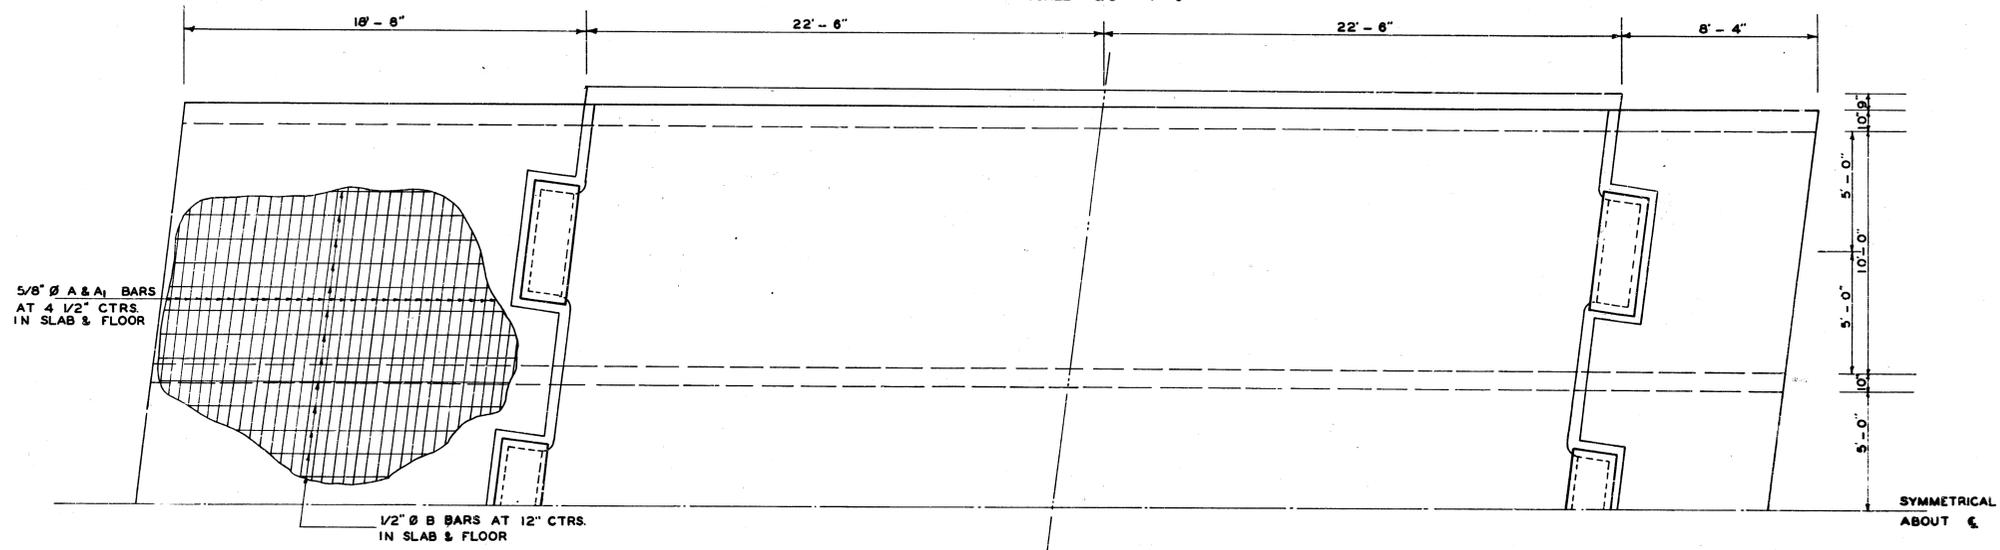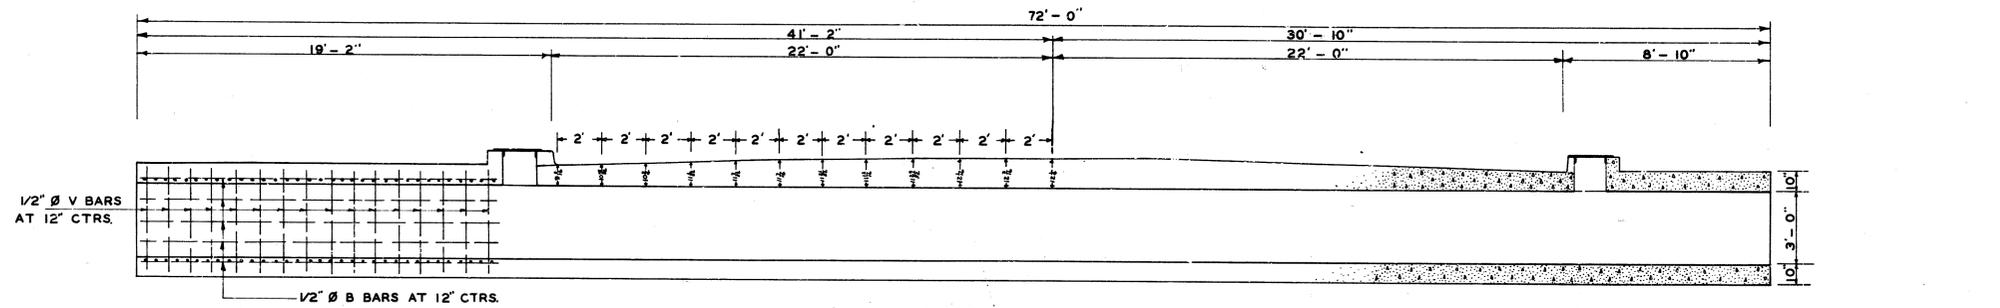


BOX CULVERT DETAIL EAST CENTRAL

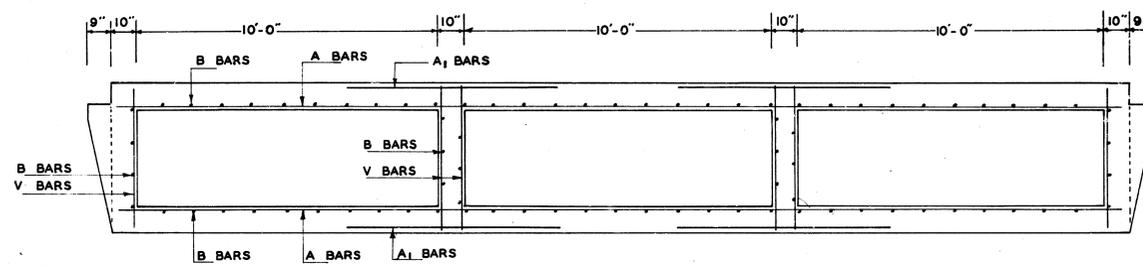

CROSS SECTION OF BOX
SCALE 1/2" = 1' - 0"


NOTE: BEVEL ALL EXPOSED EDGES
USING 1" TRIANGULAR MOULDING

BILL OF MATERIAL					
BAR NO.	A	A1	B	V	H
SIZE	3/8"	7/8"	2-4/8"	4/8"	5/8"
LENGTH	28'-0"	10'-0"	10'-0"	10'-0"	28'-0"
CLASS A CONCRETE - CU. YDS. 174.0					
REINFORCING STEEL - LBS. 27,025					
2'X5' CATCH BASIN COVERS - NO. 2					

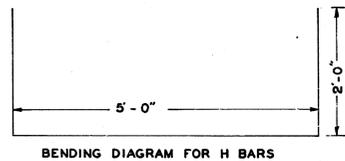


BENDING DIAGRAM FOR H BARS

NOTE: CUT A & B BARS IN OPENING OF
CATCH BASIN & BEND AS SHOWN BELOW

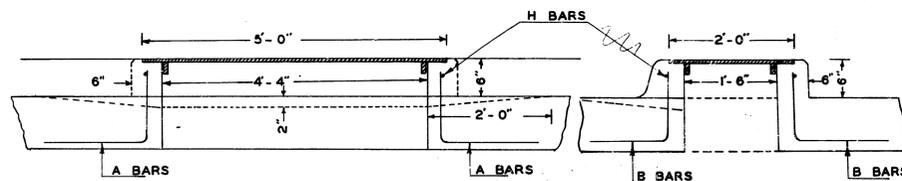


DETAIL OF CATCH BASIN
SCALE 1" = 1' - 0"

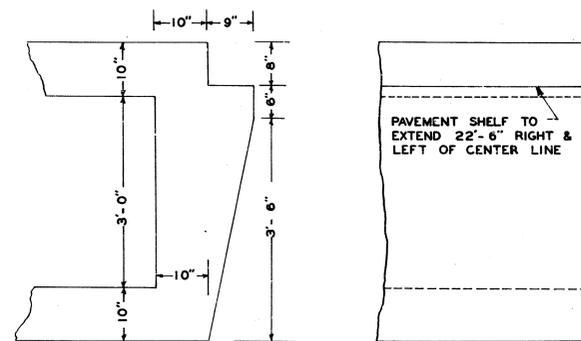


DETAIL OF PAVEMENT SHELF
SCALE 1" = 1' - 0"

CENTRAL AVENUE BOX CULVERT LAYOUT




SCALE 1" = 1'-0"

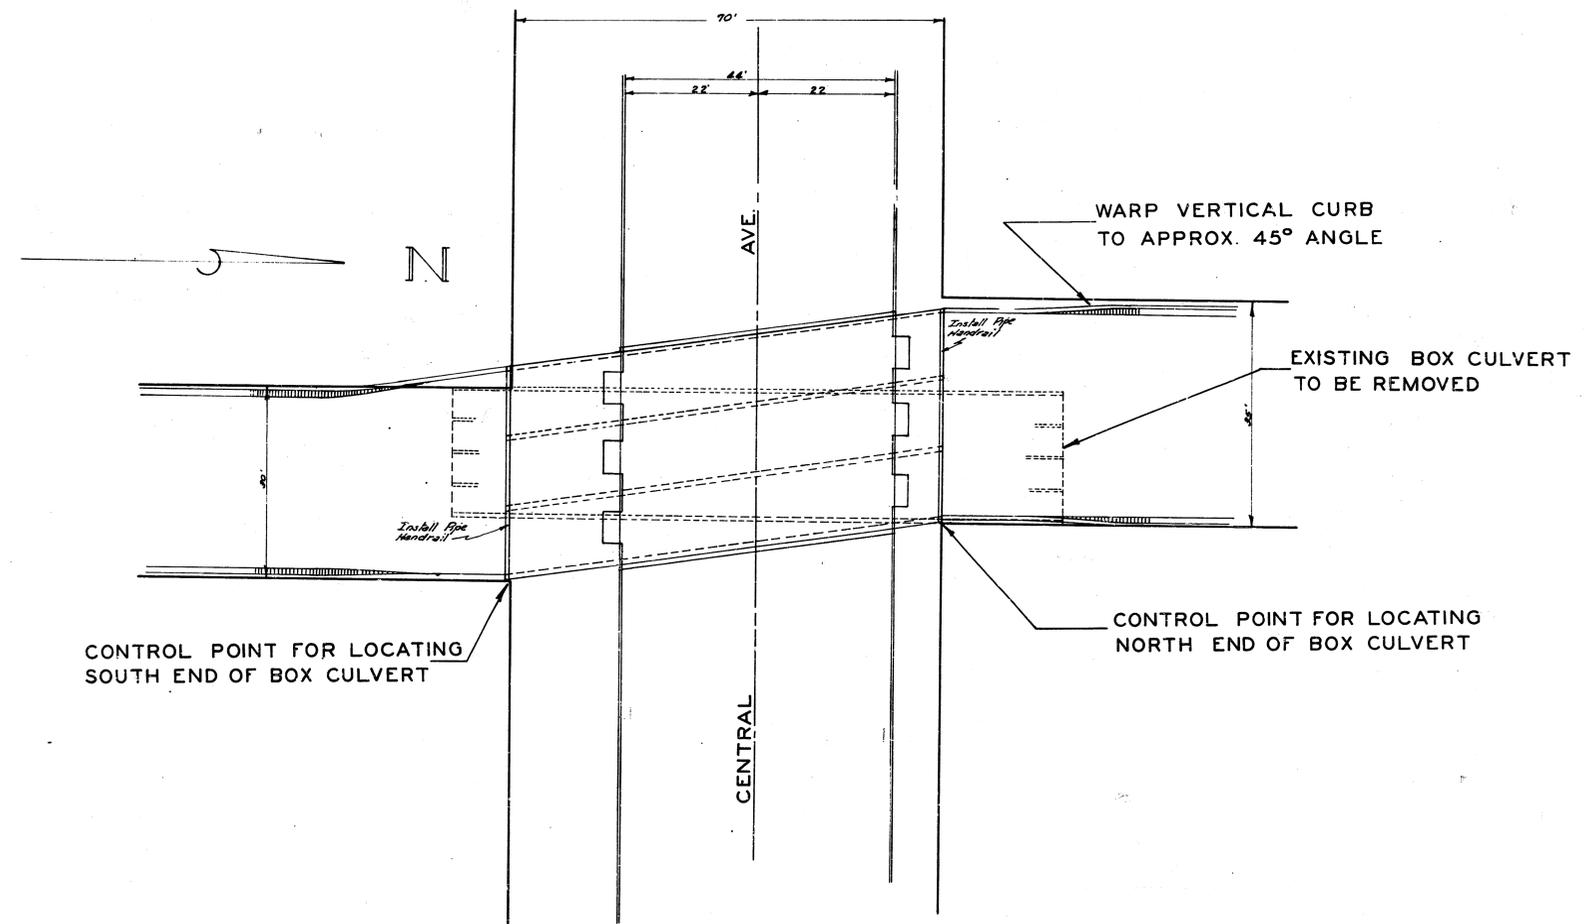

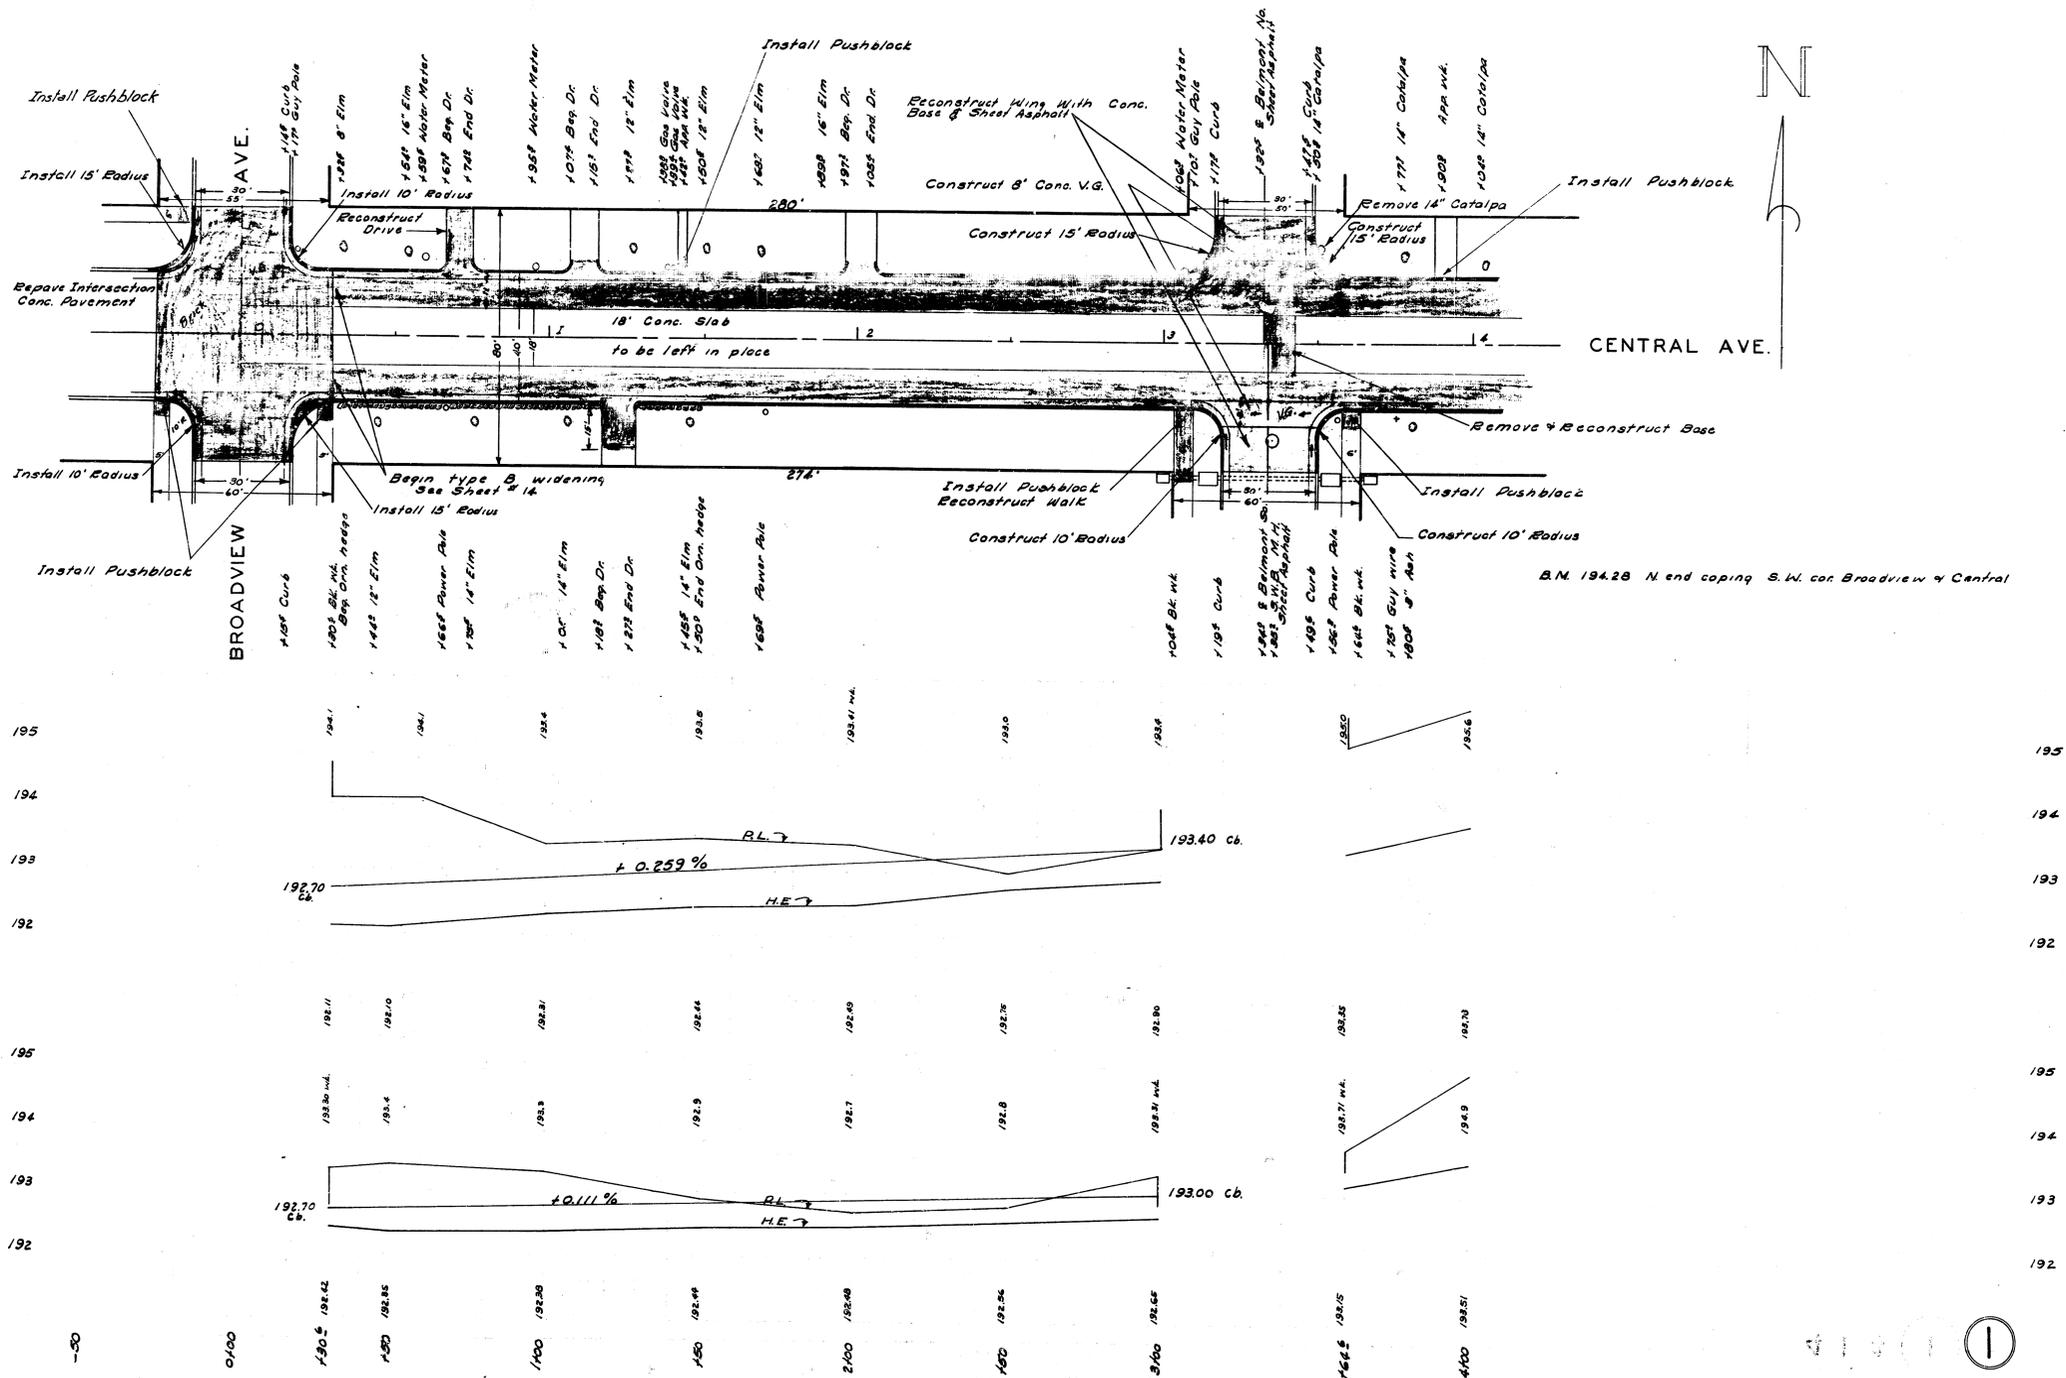


B.M. 194.28 N. end coping S.W. cor Broadview & Central



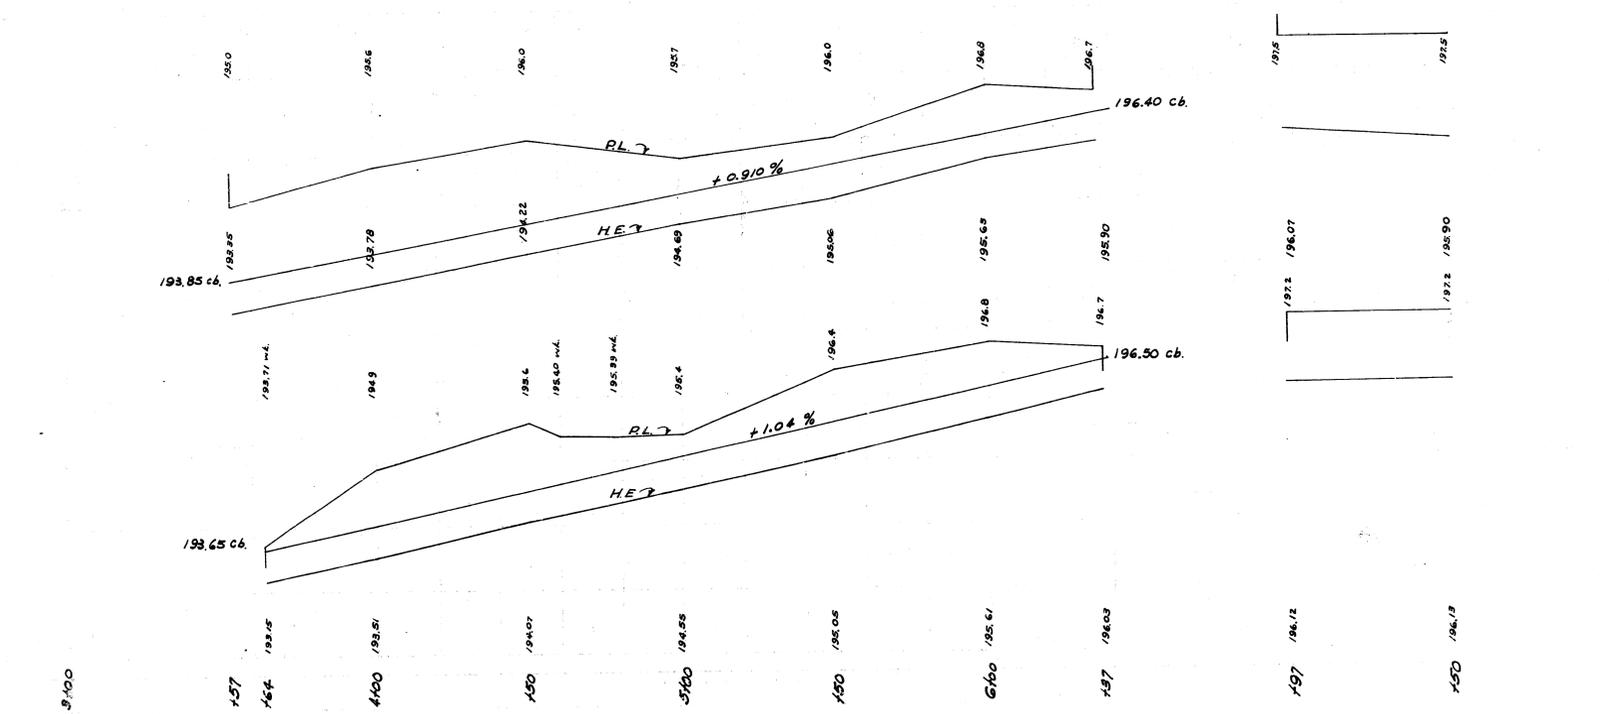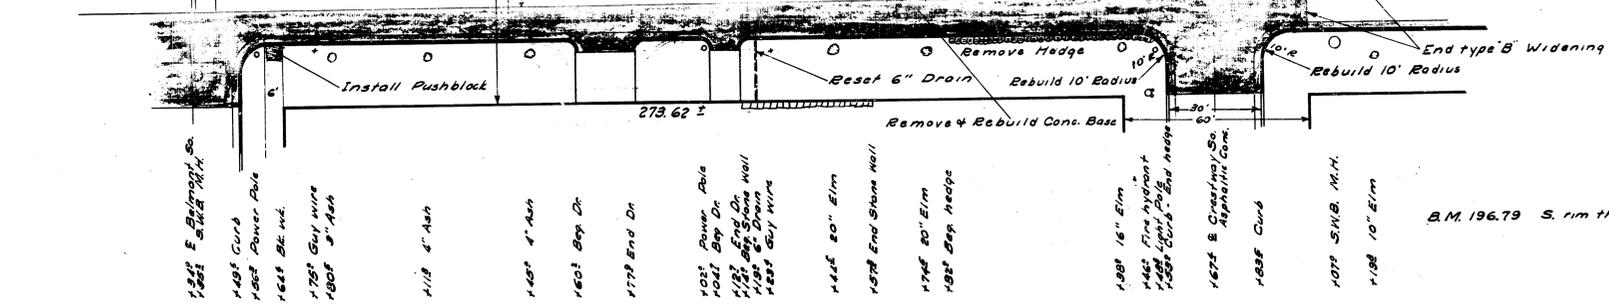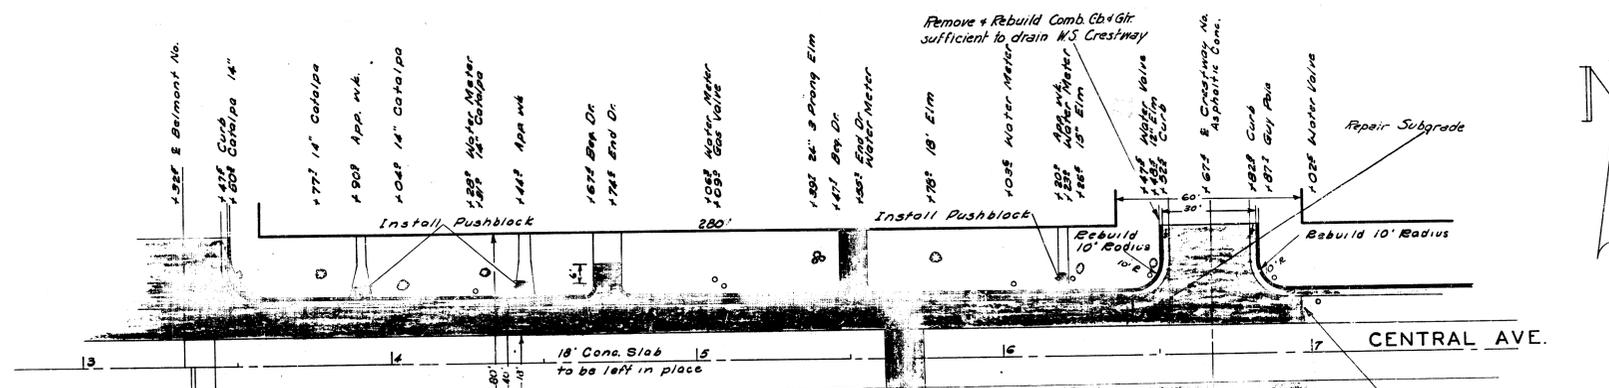


B.M. 196.79 S. rim thim. & Crestway N.L. Central

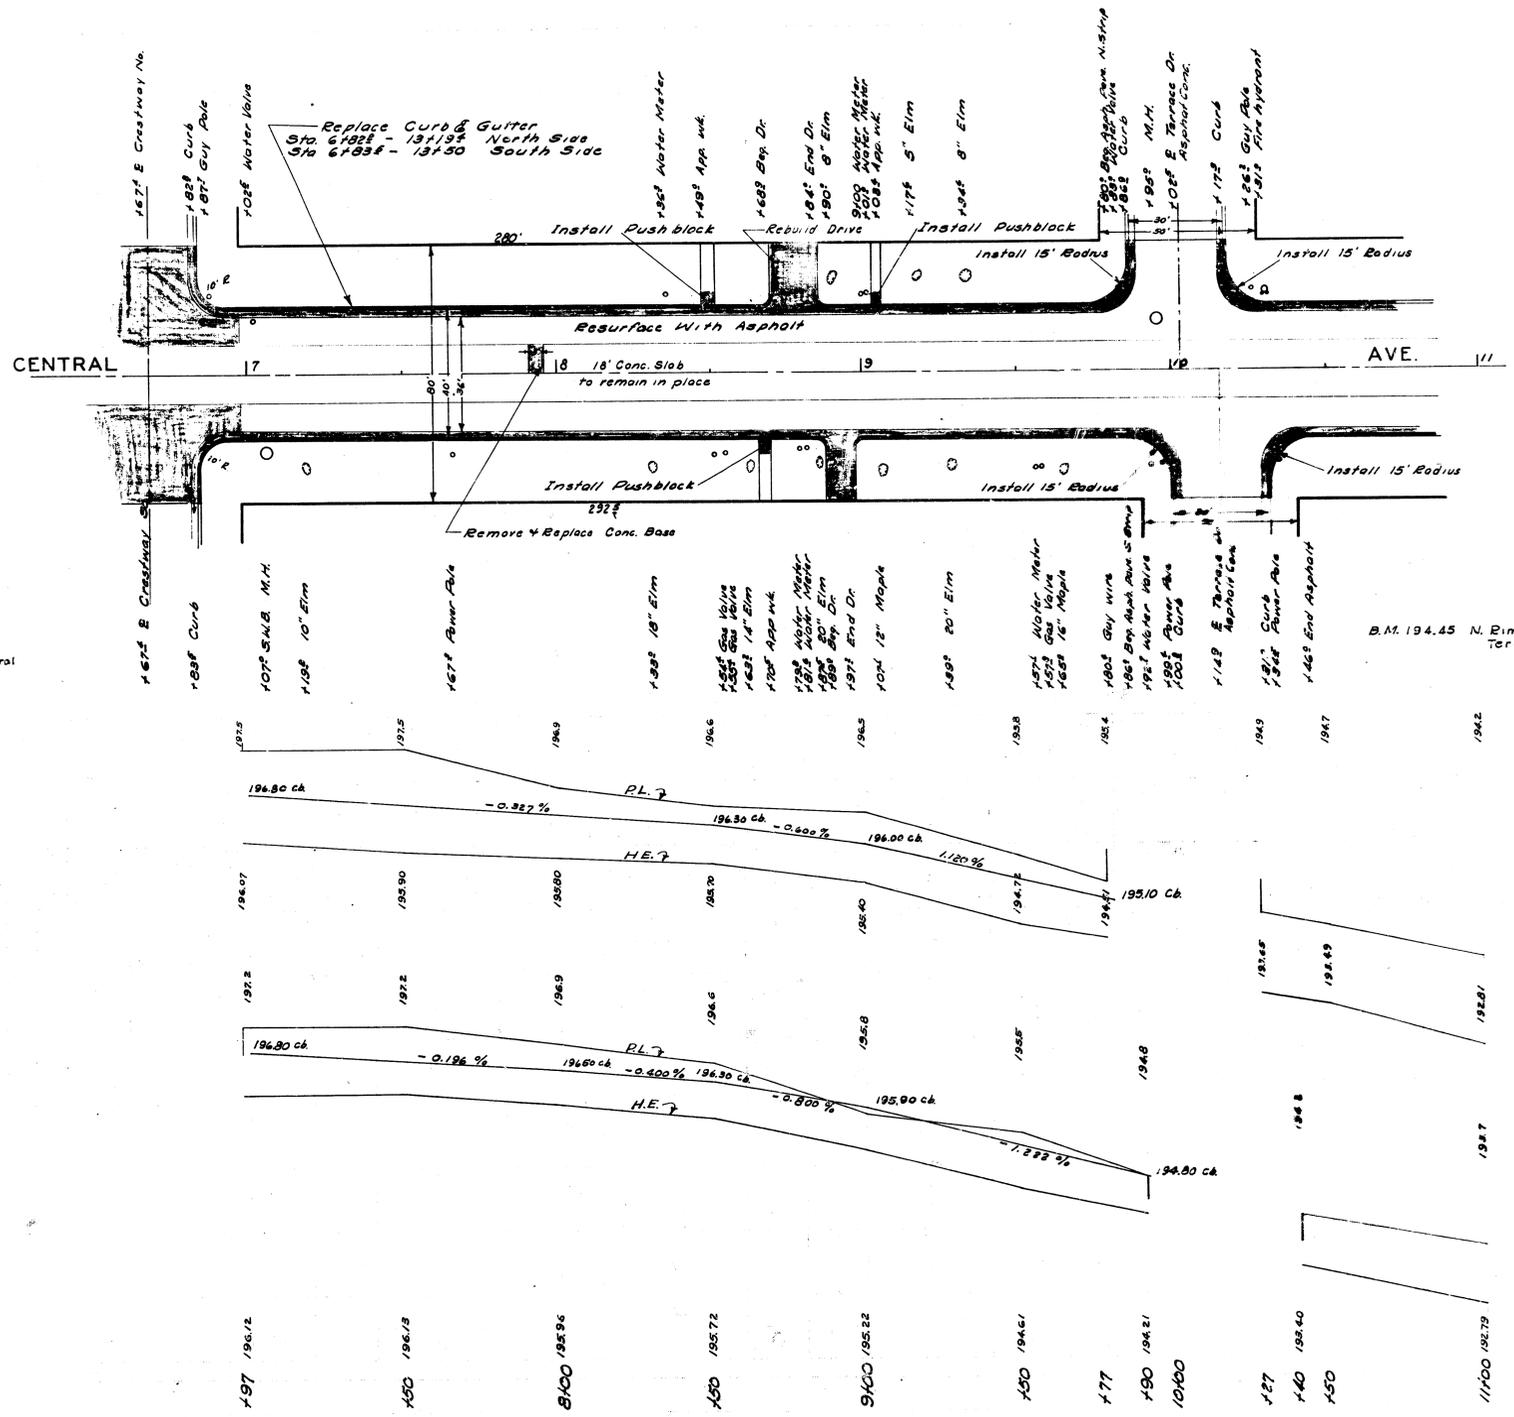

B.M. 196.79 S. Elm Thim
E. Crestway N.L. Central


B.M. 194.45 N. Elm Thim E.
Terrace Dr. N.L. Central



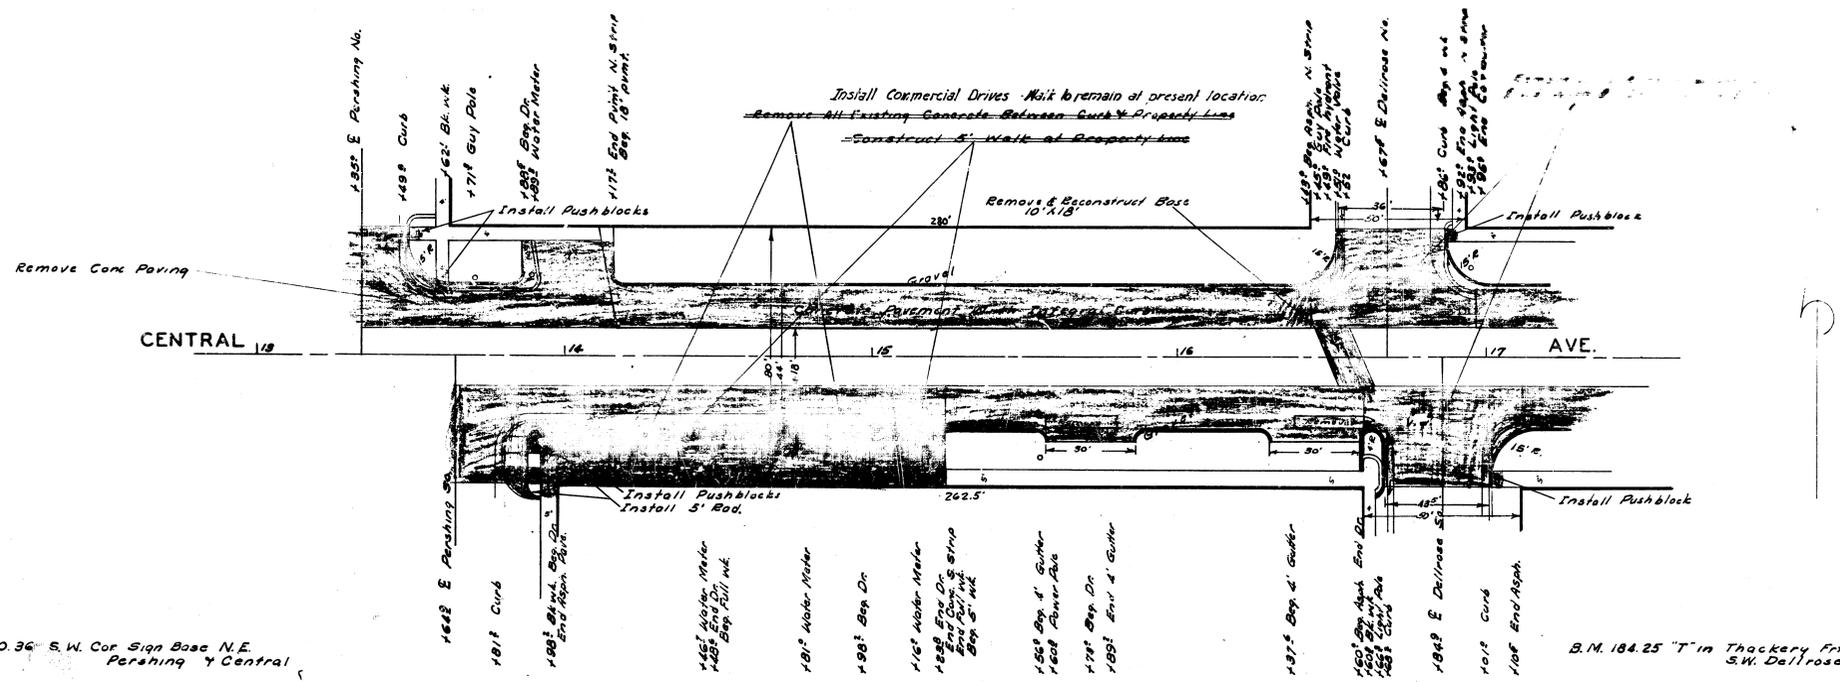


B.M. 190.36 S.W. Cor Sign Base N.E.
Parshing & Central

B.M. 184.25 "T" in Thackery Frt. Wt. S.
S.W. Dallrose & Central

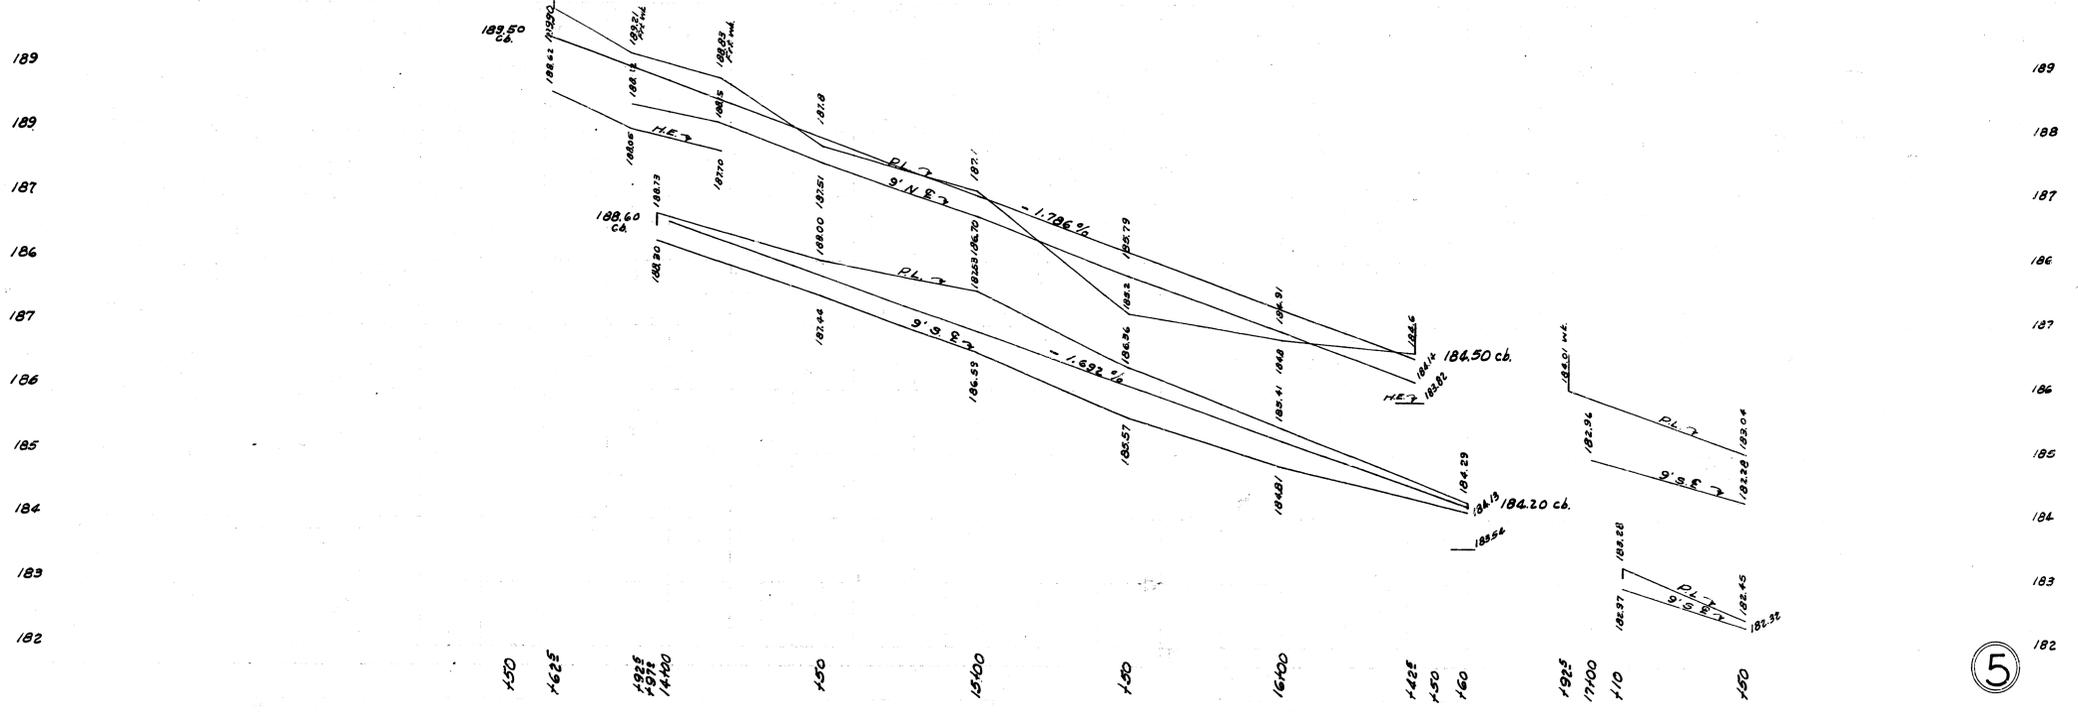



B.M. 184.25 "T" in Thackery, Frt. Wk. S.
S.W. Dallrose & Central


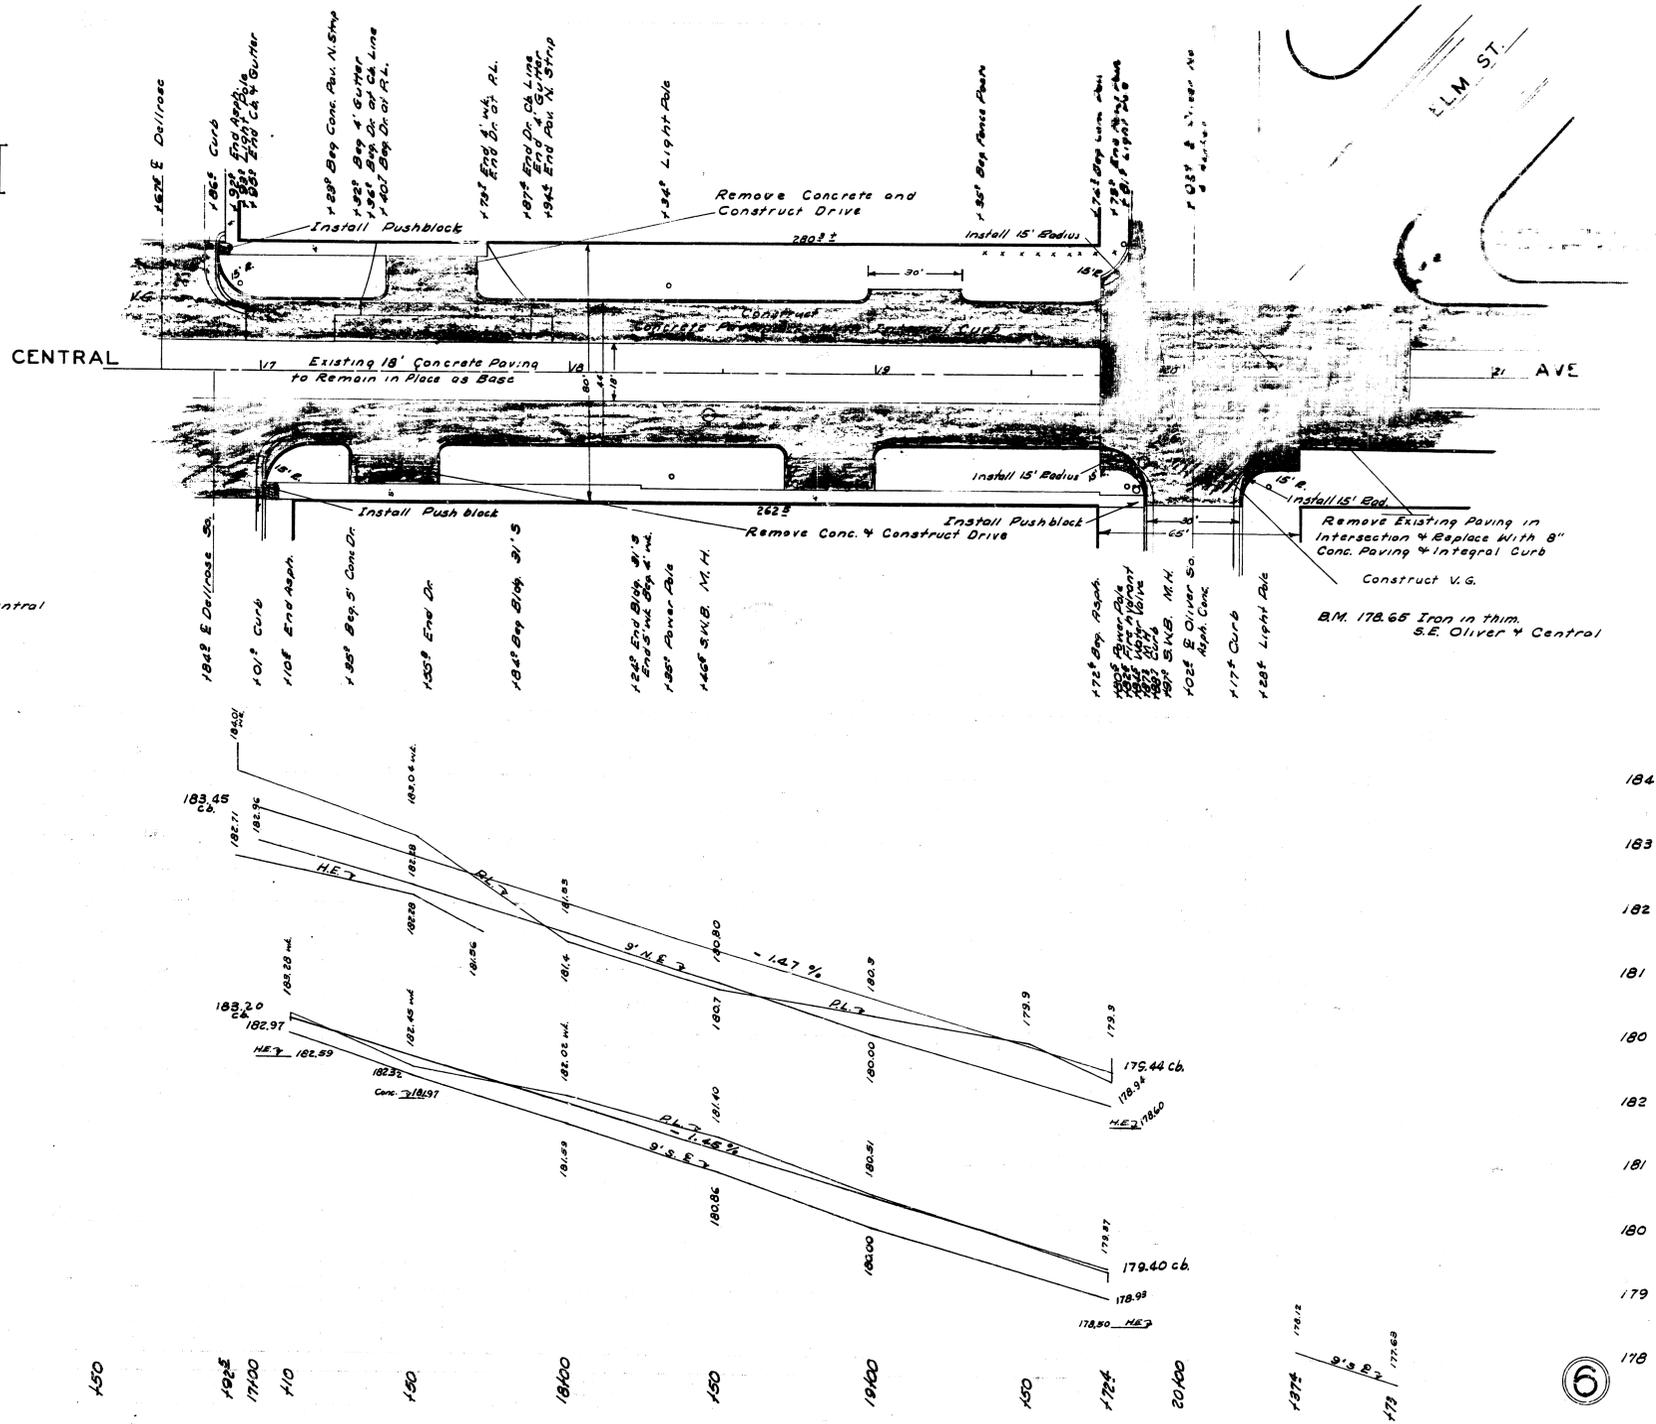



B.M. 178.65 Iron in thim.
S.E. Oliver & Central

184
183
182
181
180
182
181
180
179
178

184
183
182
181
180
182
181
180
179
178




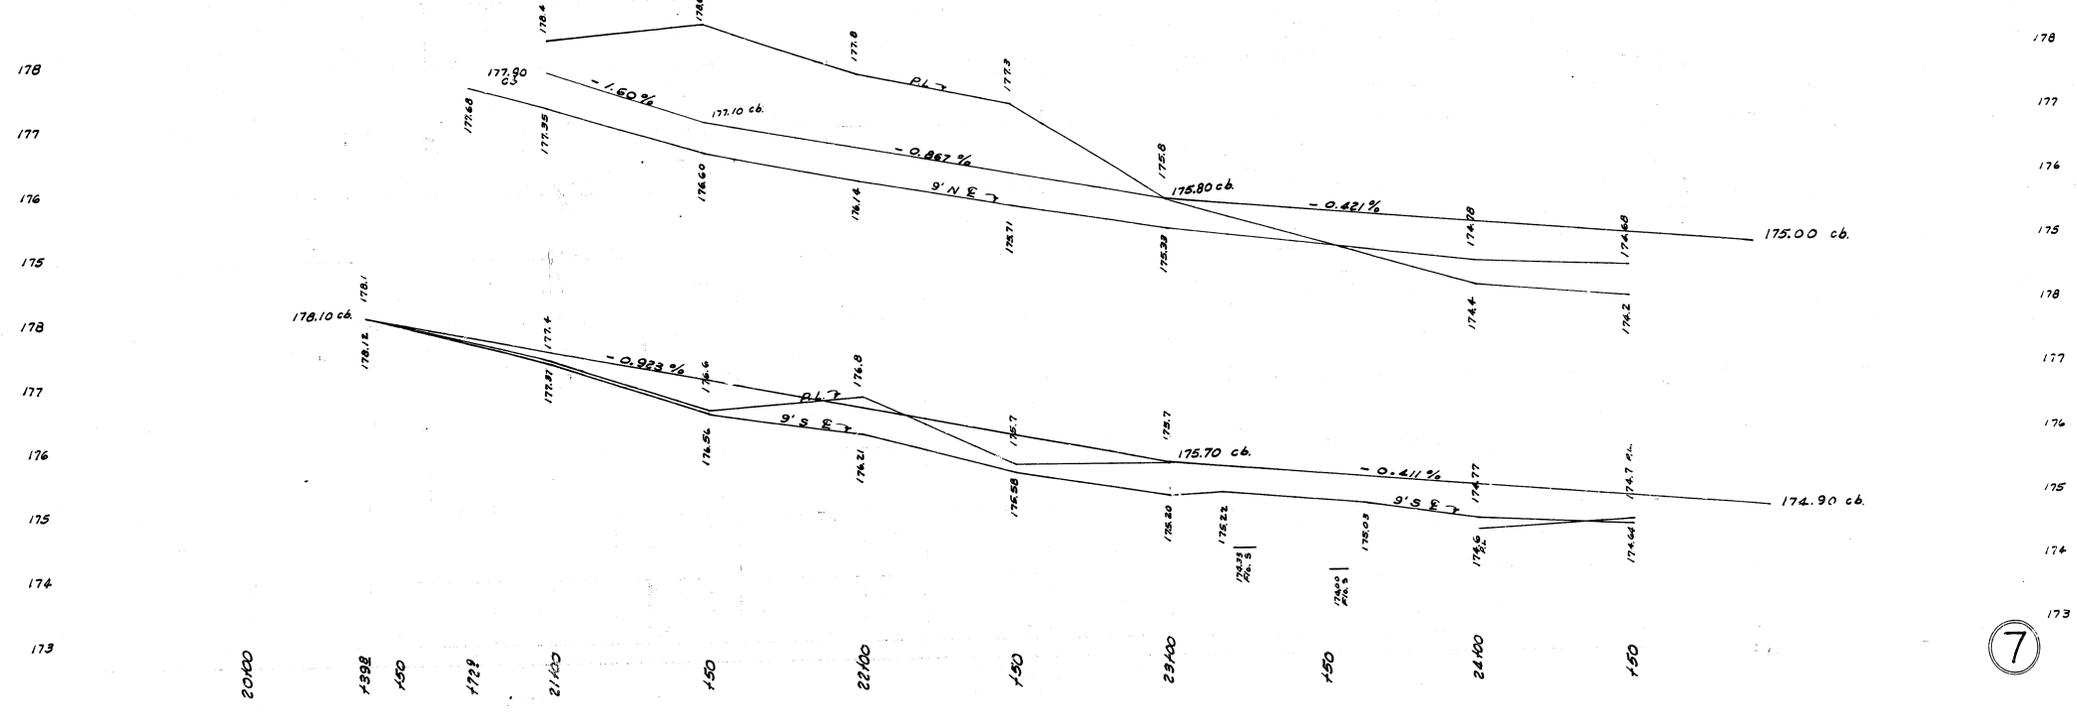
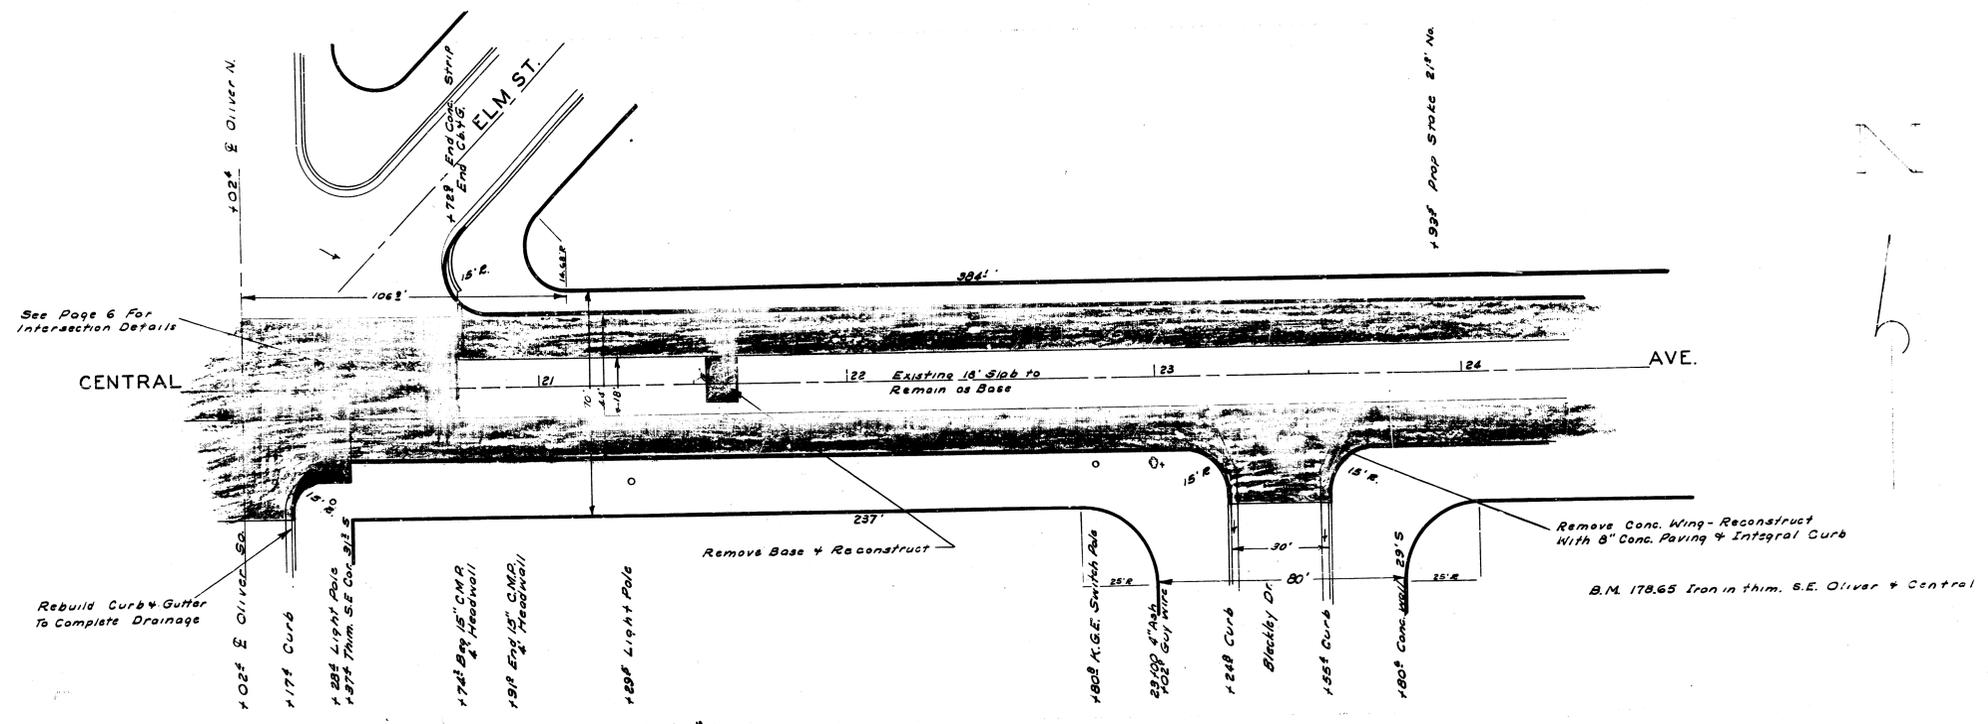


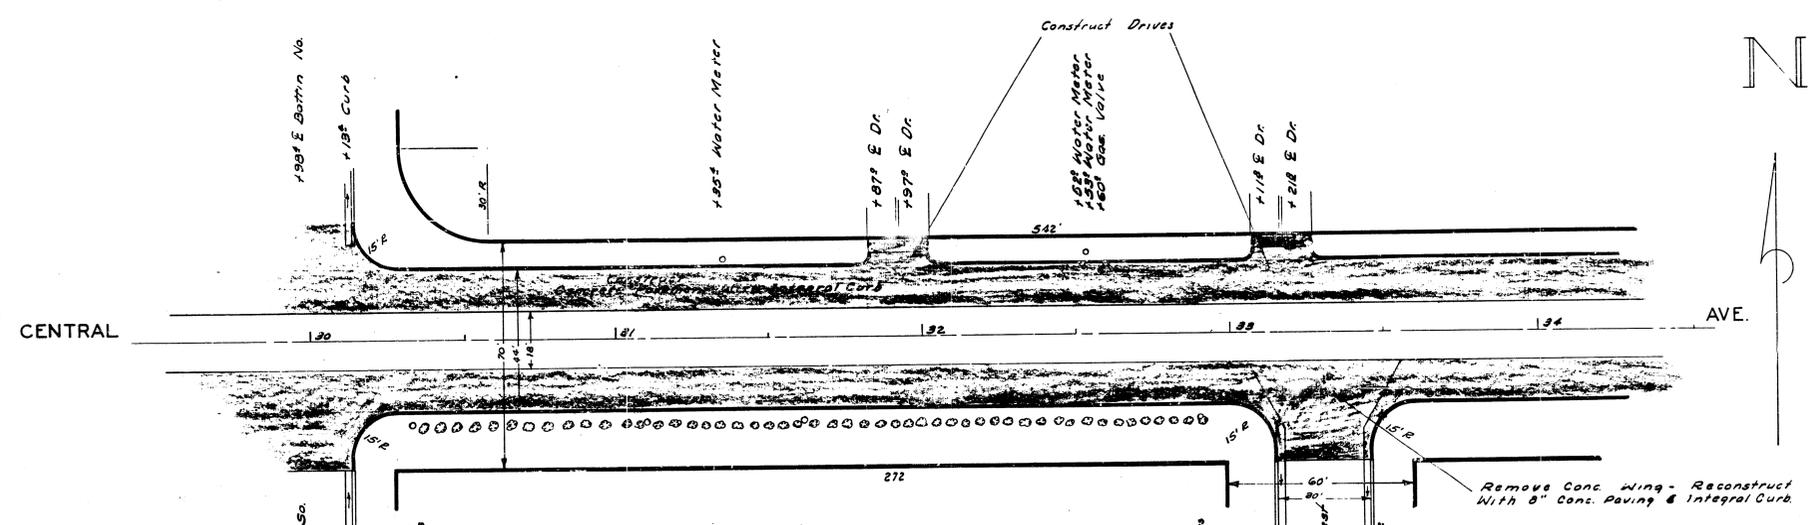

B.M. 181.11 "G" in Globe M. & A.
Battin N.L. Central

B.M. 187.44 "G" in Globe W. & C.
Pinecrest & Central

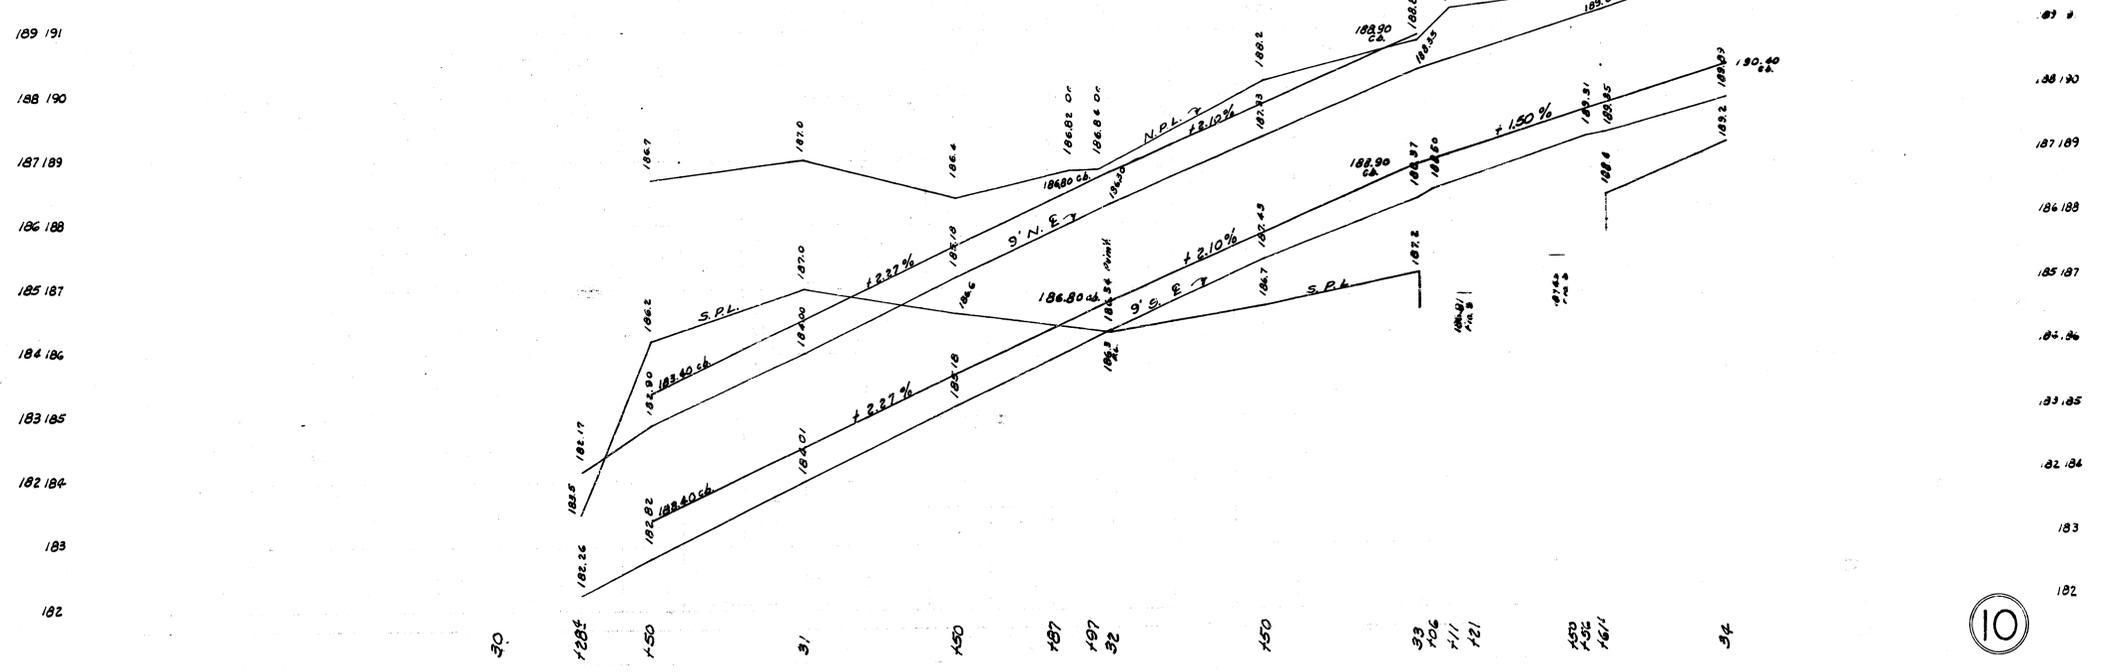

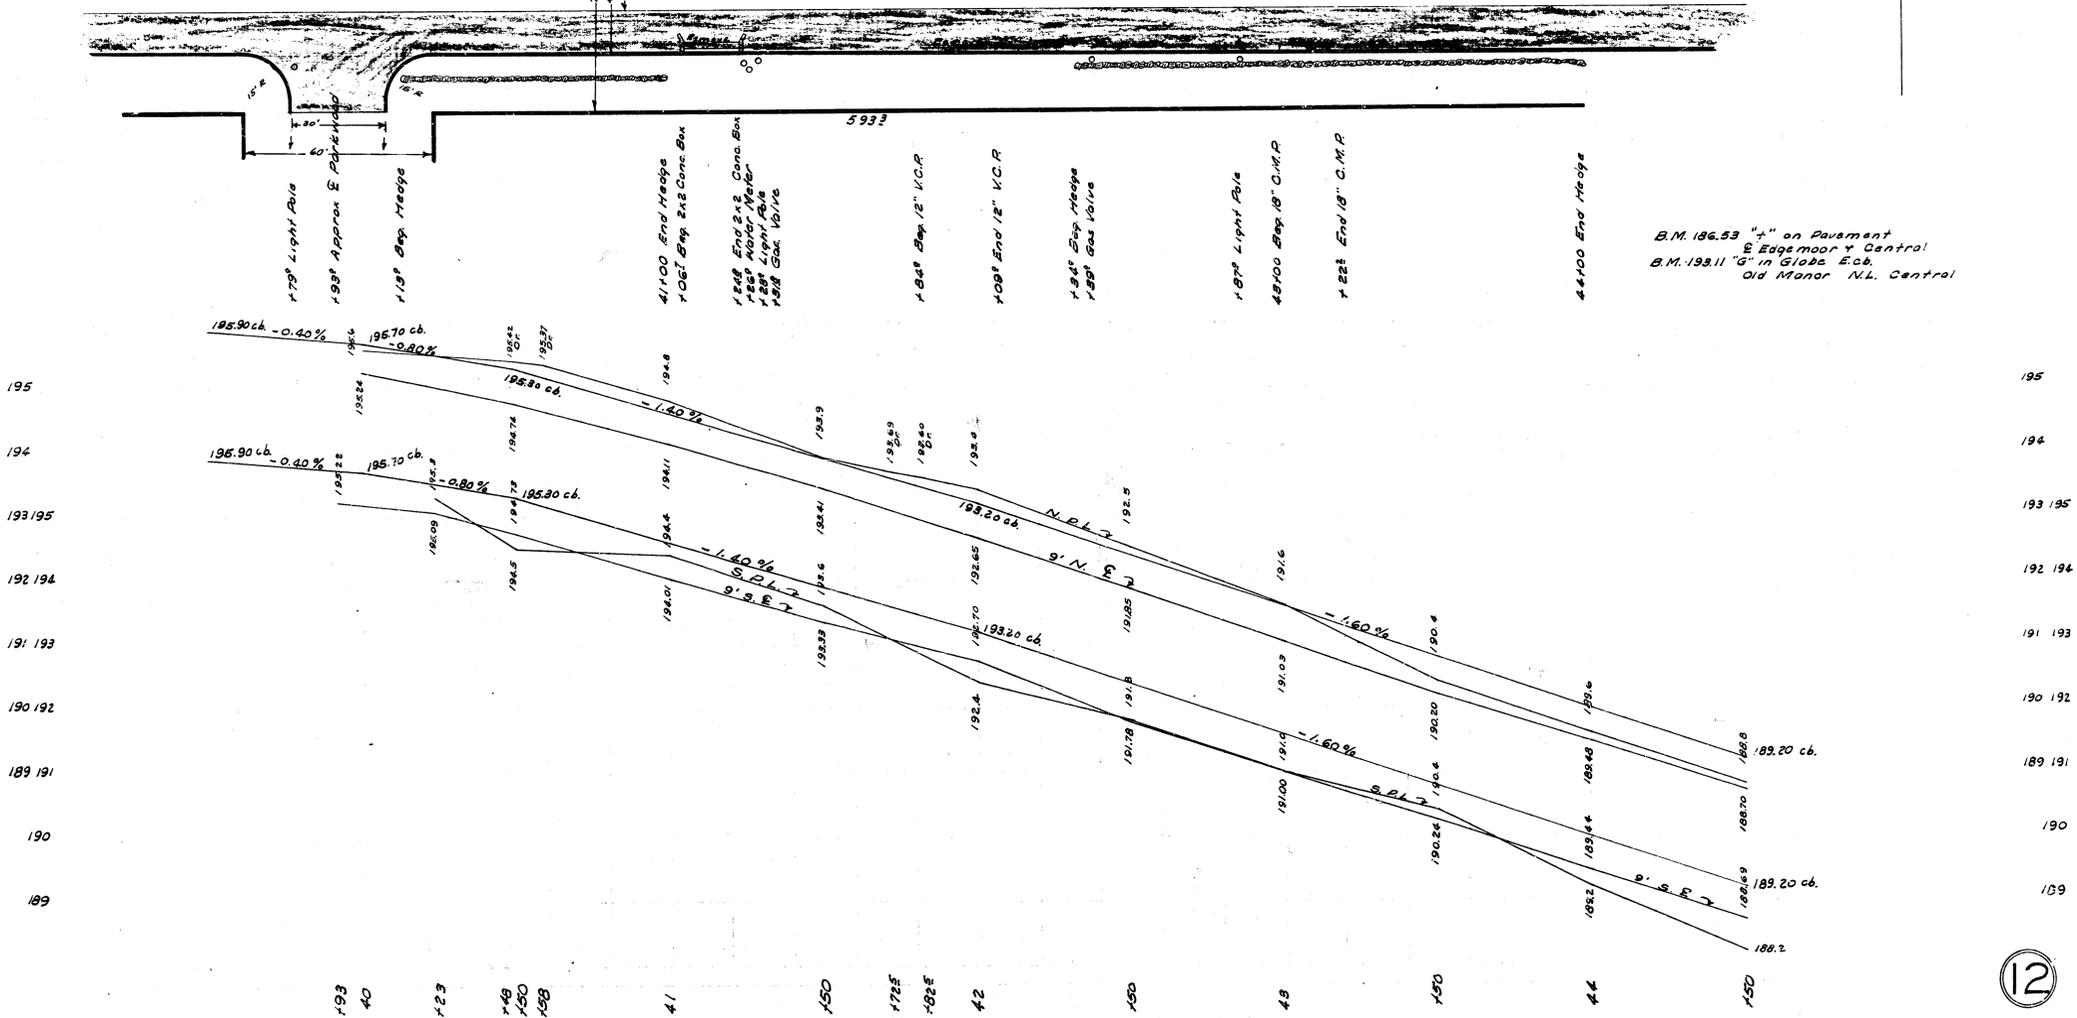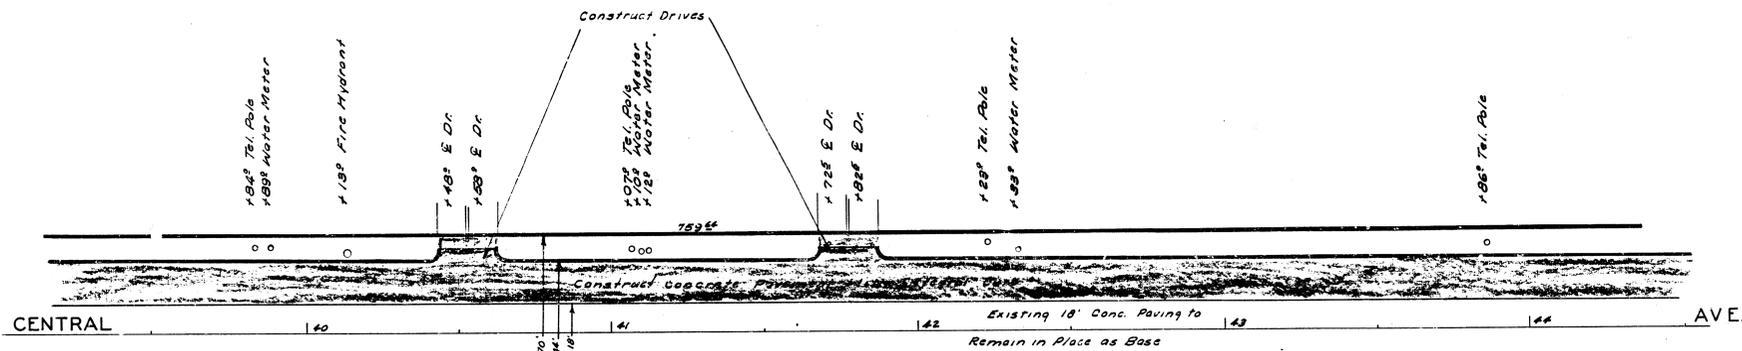

B.M. 186.53 "x" on Pavement
 & Edgemoor & Central
 B.M. 193.11 "G" in Globe Ecb.
 Old Manor N.L. Central

