
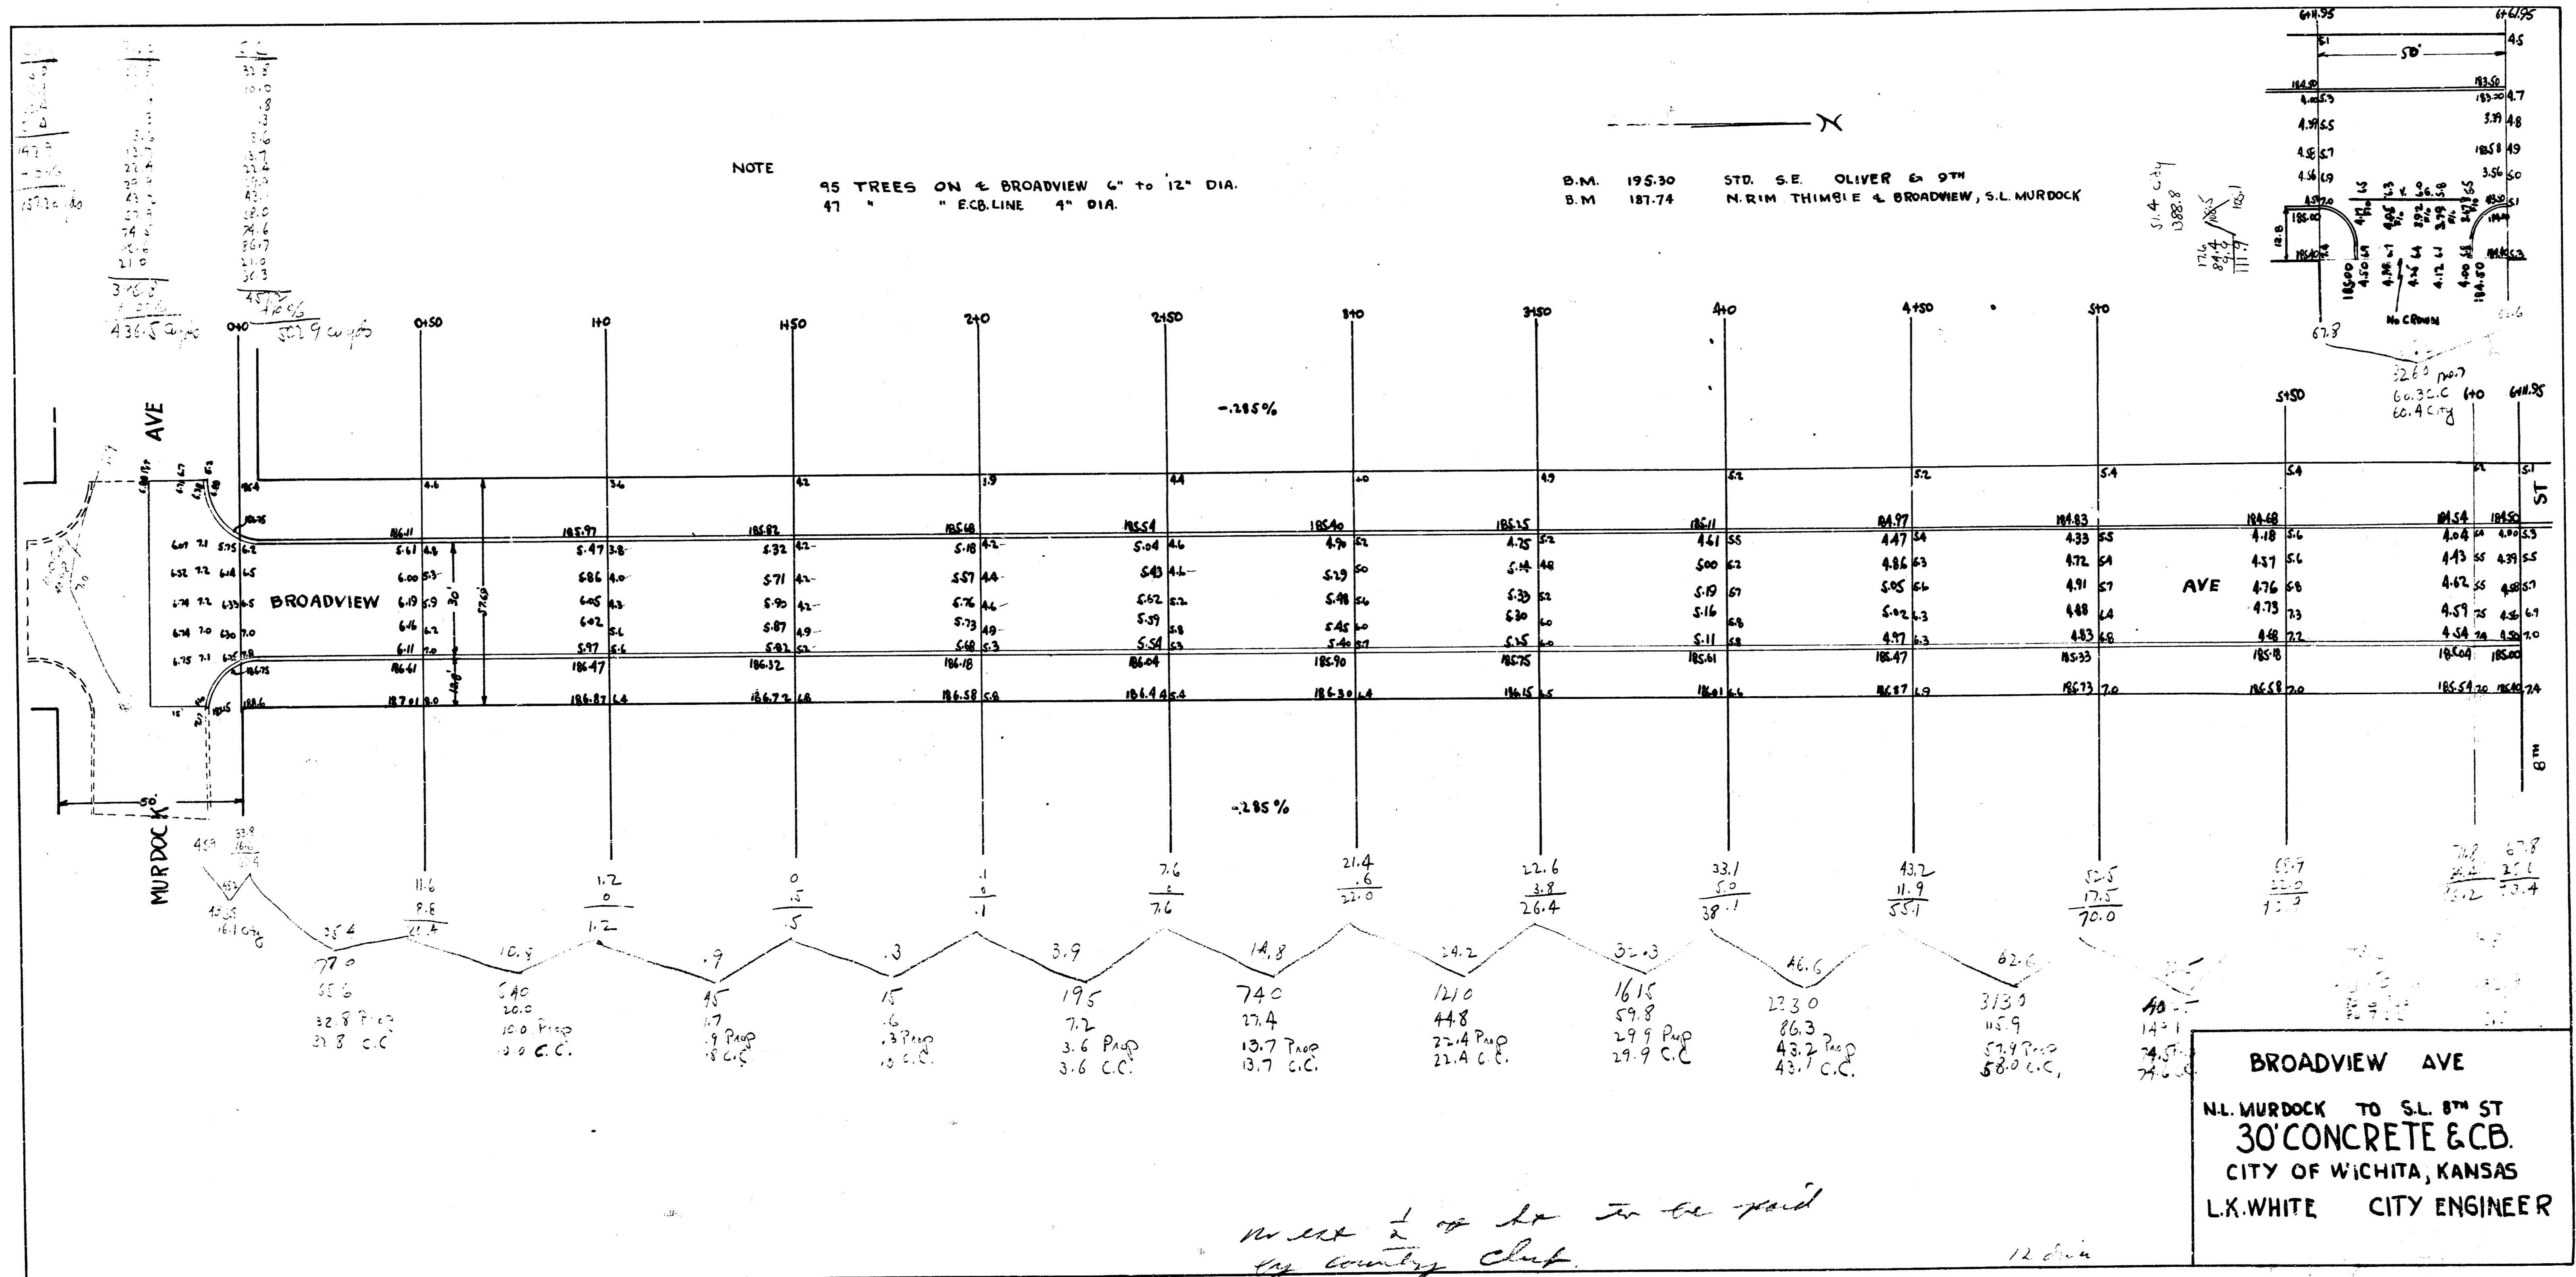


NOTE
 95 TREES ON E BROADVIEW 6" to 12" DIA.
 47 " E.C.B. LINE 4" DIA.

B.M. 195.30 STD. S.E. OLIVER 6th ST
 B.M. 187.74 N. RIM THIMBLE & BROADVIEW, S.L. MURDOCK

51.4 City
 1088.8
 174
 89.4
 111.7

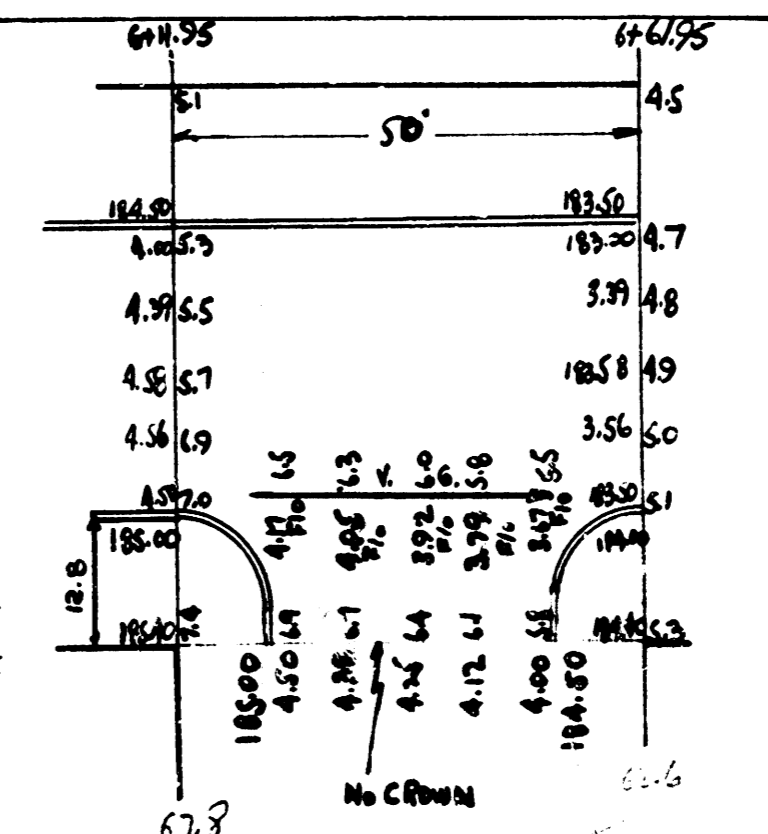

BROADVIEW AVE
 N.L. MURDOCK TO S.L. 8th ST
30" CONCRETE & C.B.
 CITY OF WICHITA, KANSAS
 L.K. WHITE CITY ENGINEER

*No set 1 of 2 to be paid
 by country club*

12.6.14