


B.M. 166.93 E.L.E. BROOKSIDE, S.L. PARK HOLLOW TOP IRON


ALL STA. ON THE WEST PROP. LINE

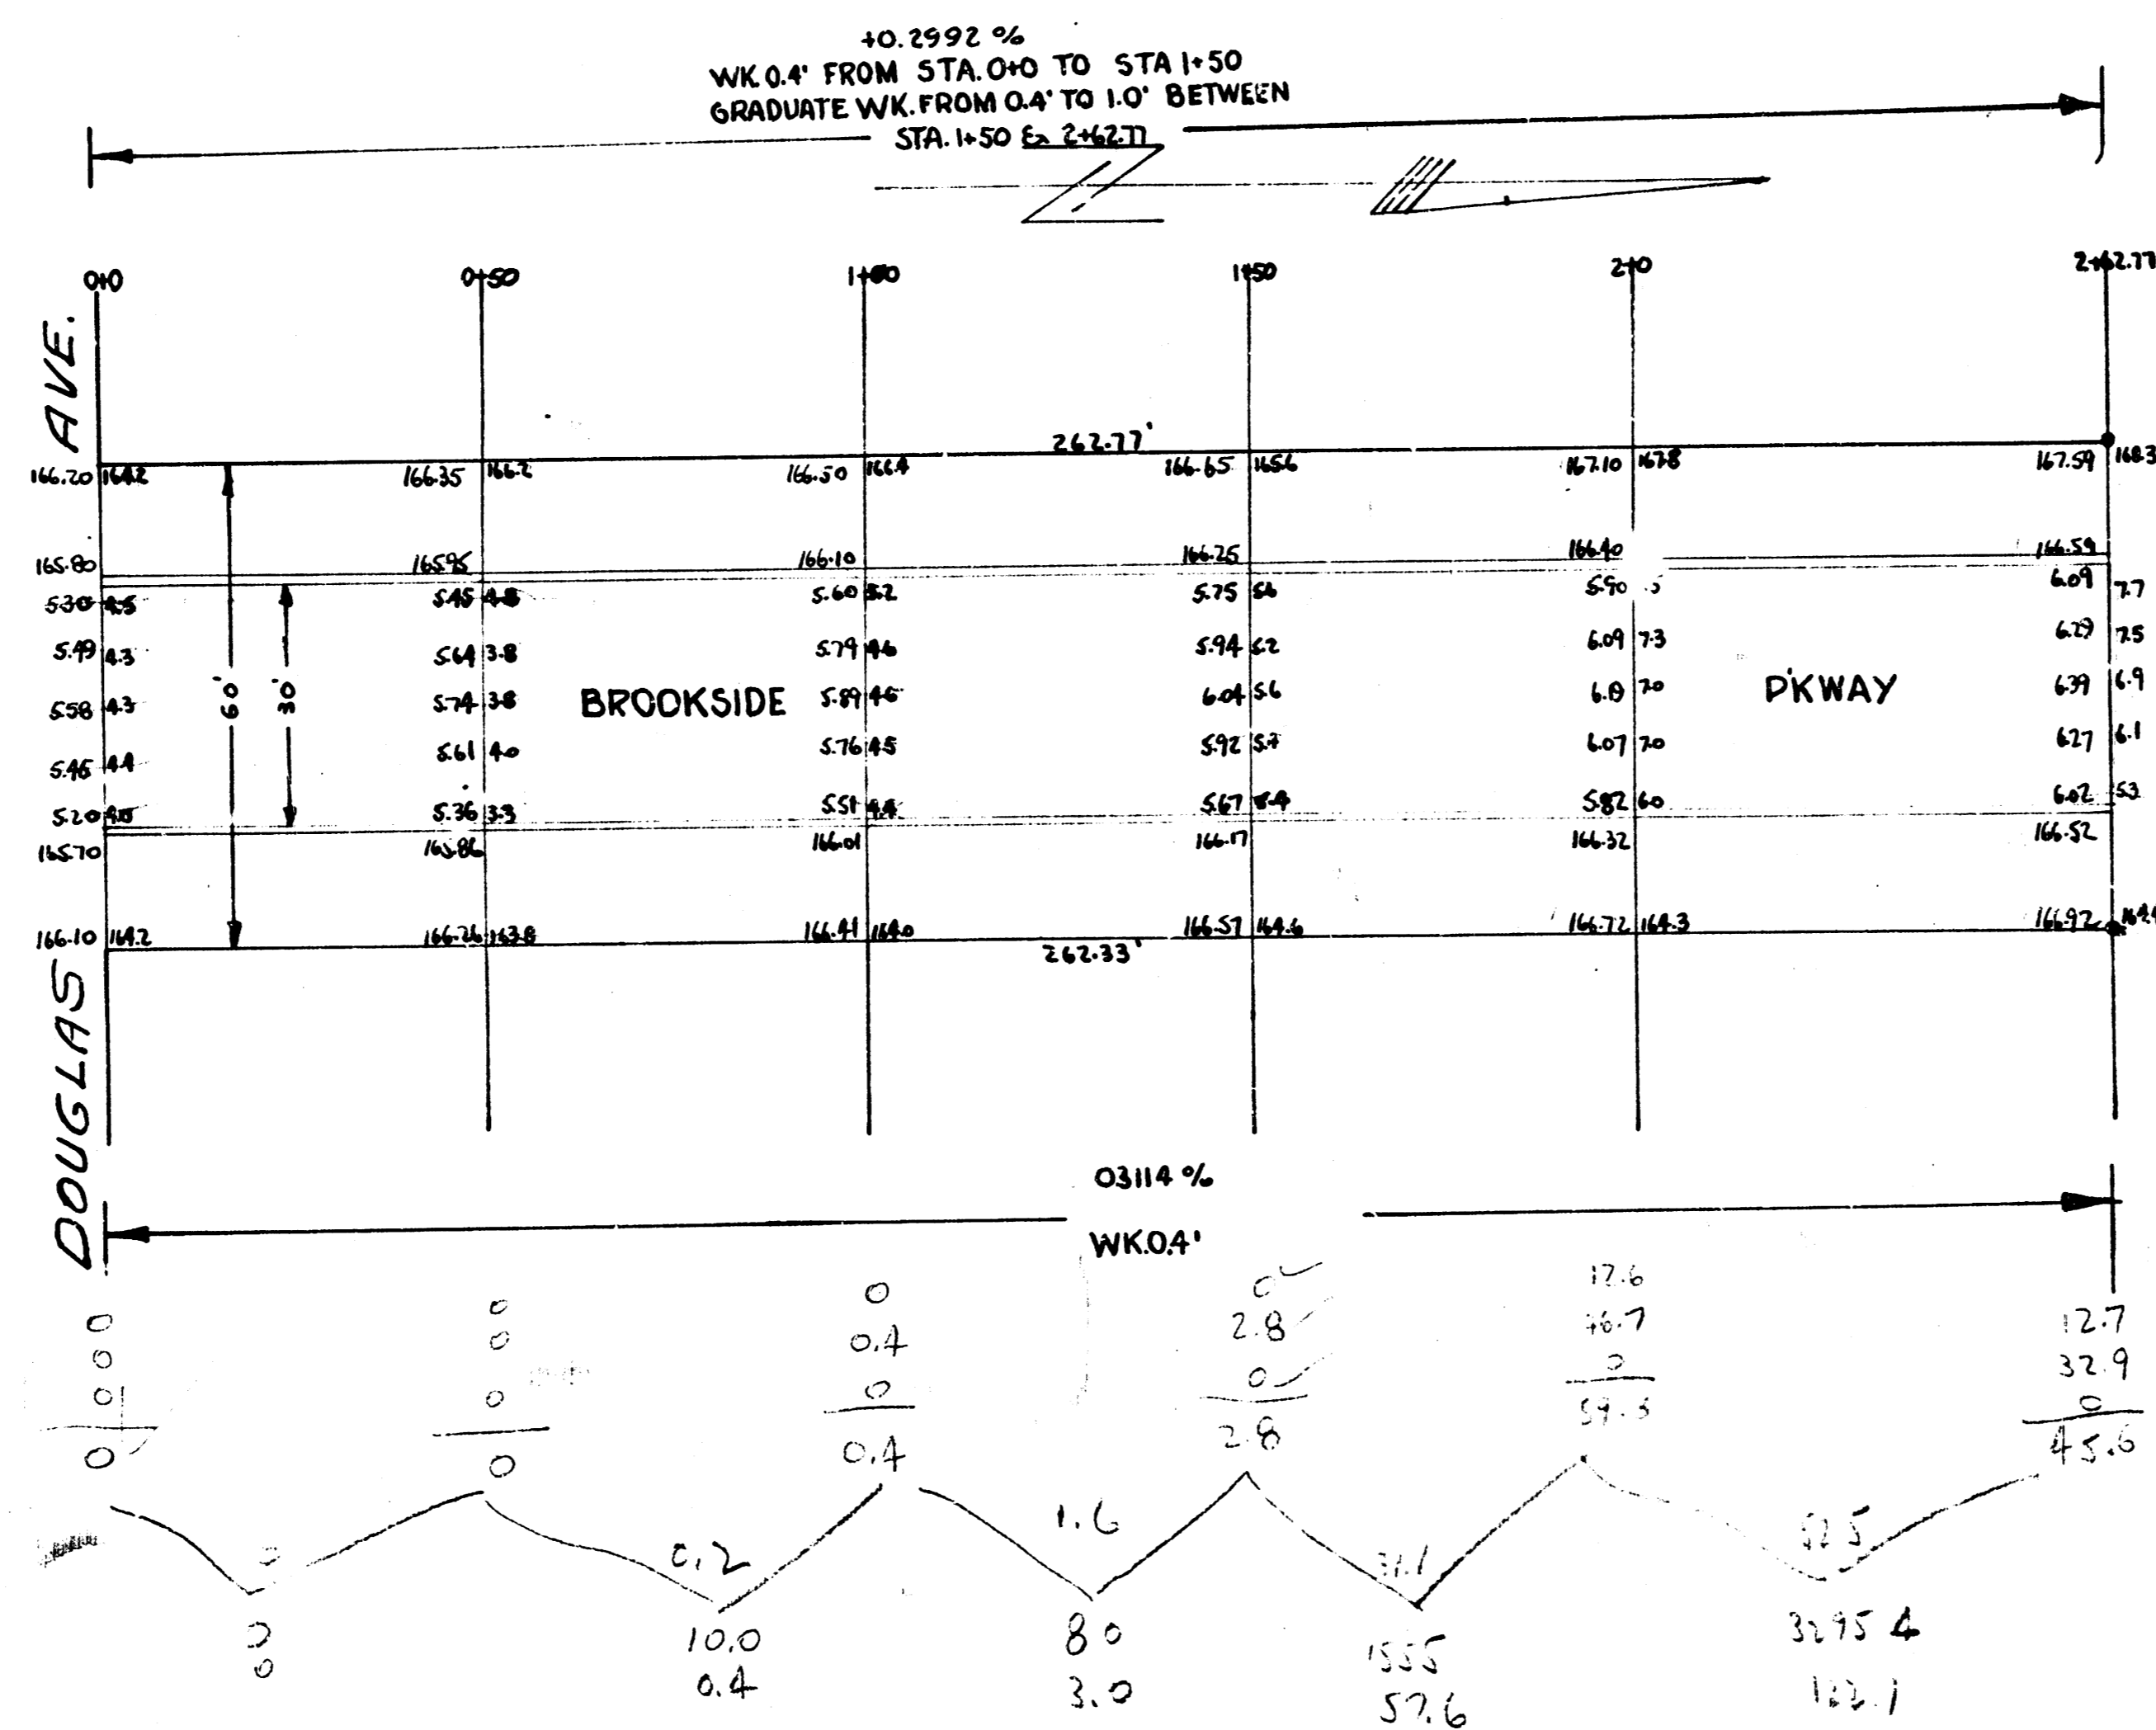

BROOKSIDE PARKWAY
 WEST SIDE
 N.L. DOUGLAS - S.L. PARK HOLLOW
 30' Conc. & Curb
 City of Wichita Kans.
 L.K. WHITE City Engineer
 3-48 Proj. 10-23

1
2

1522.5
 1107.0
 164.8

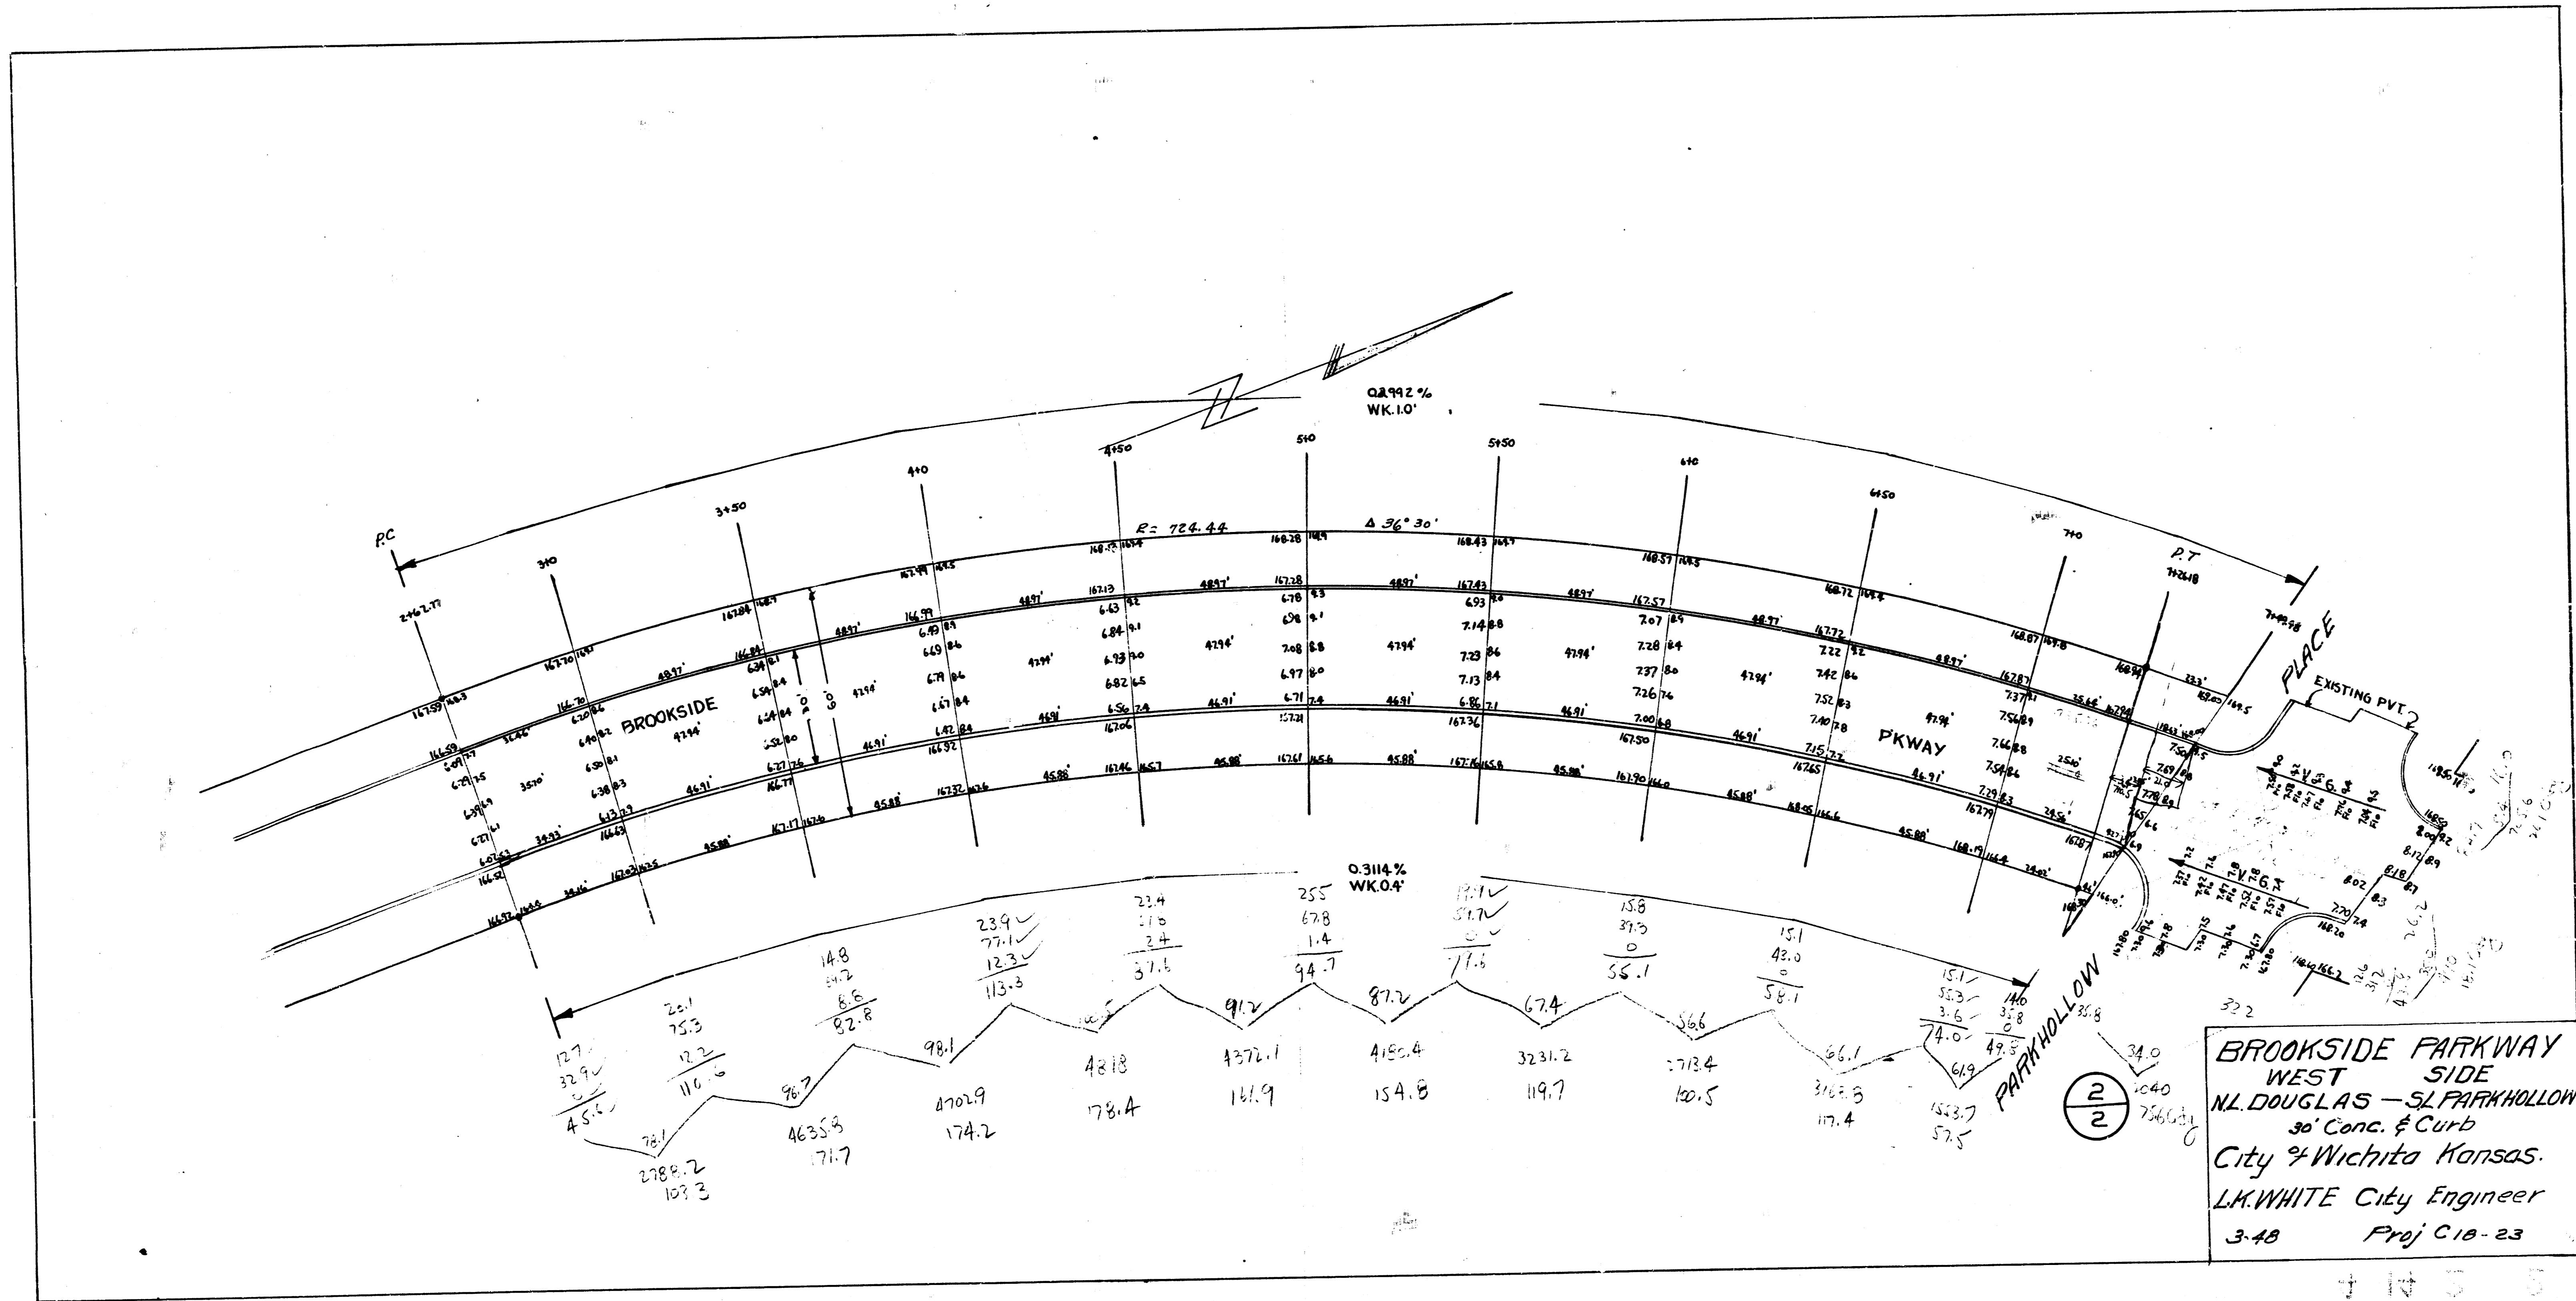

BROOKSIDE PARKWAY
WEST
N. DOUGLAS - S. PARKHOLLOW
 30' Conc. & Curb
 City of Wichita Kansas.
 L.M. WHITE City Engineer
 3-48 Proj C10-23