



Burton Ave.  
 EL St. Clair to W.L. Glenn

30' Cont.  
 Int. Ct.

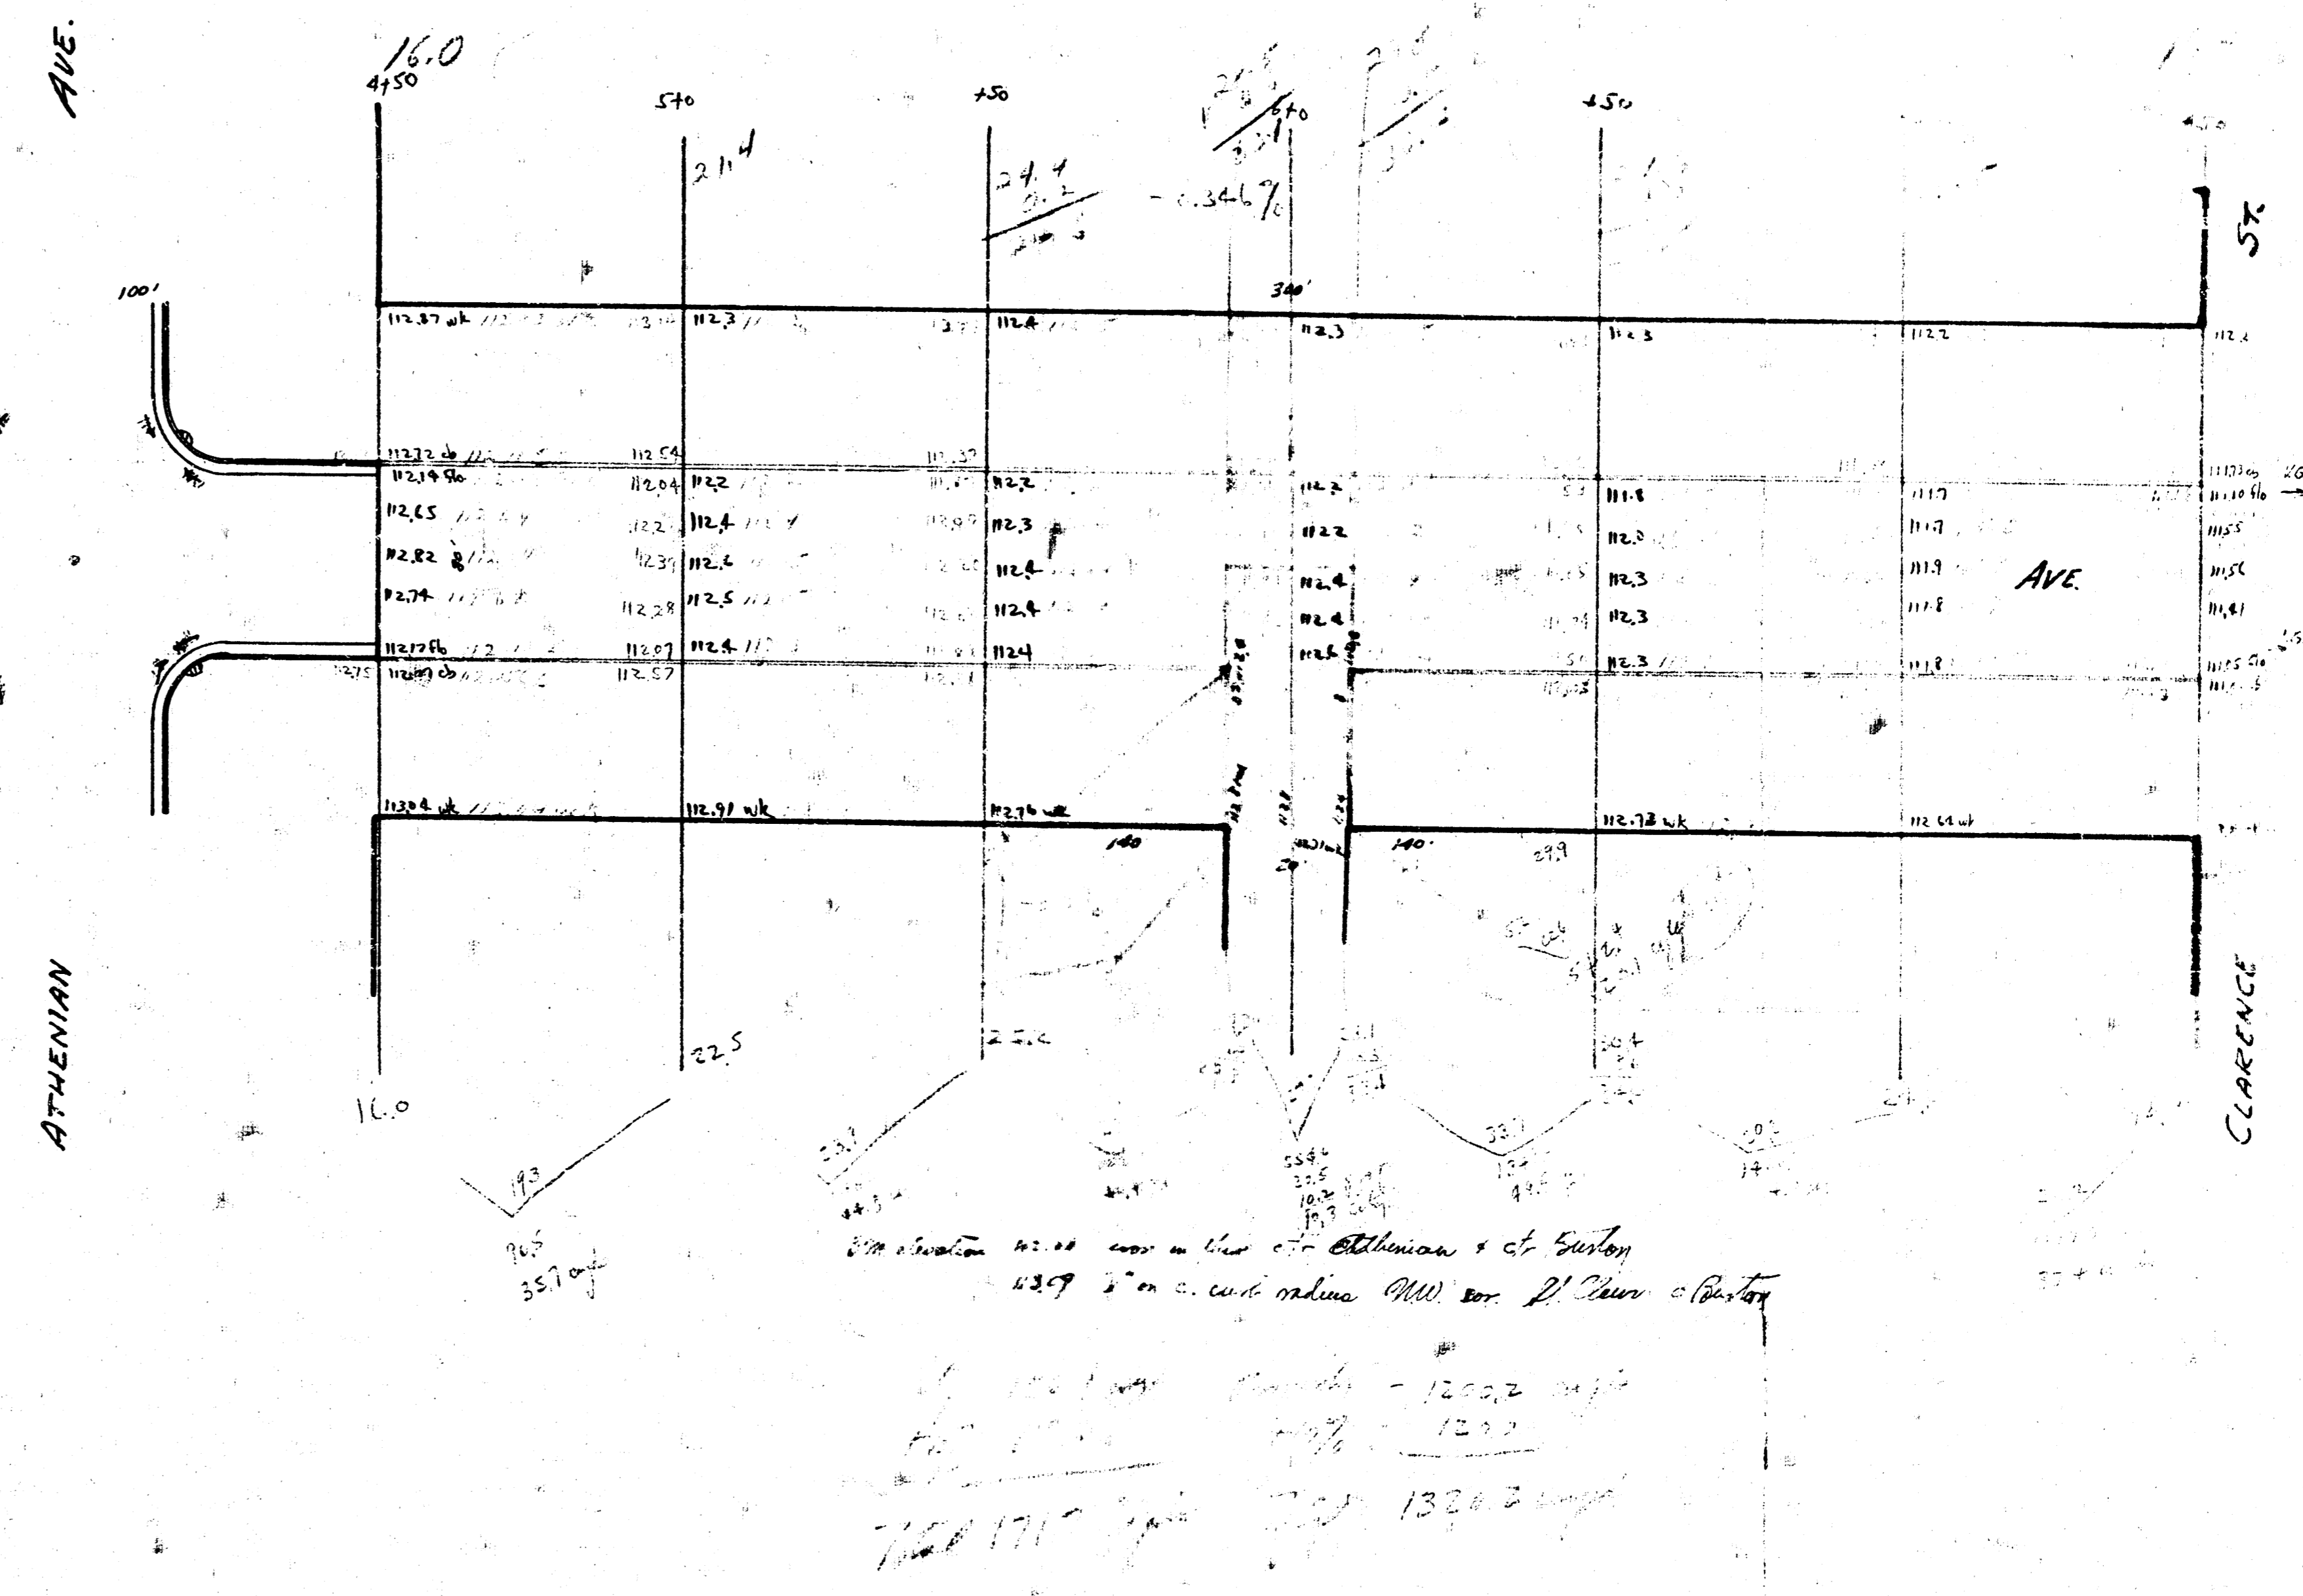

30' Cont. Int. Ct.  
 30' Cont. Int. Ct.  
 30' Cont. Int. Ct.  
 30' Cont. Int. Ct.

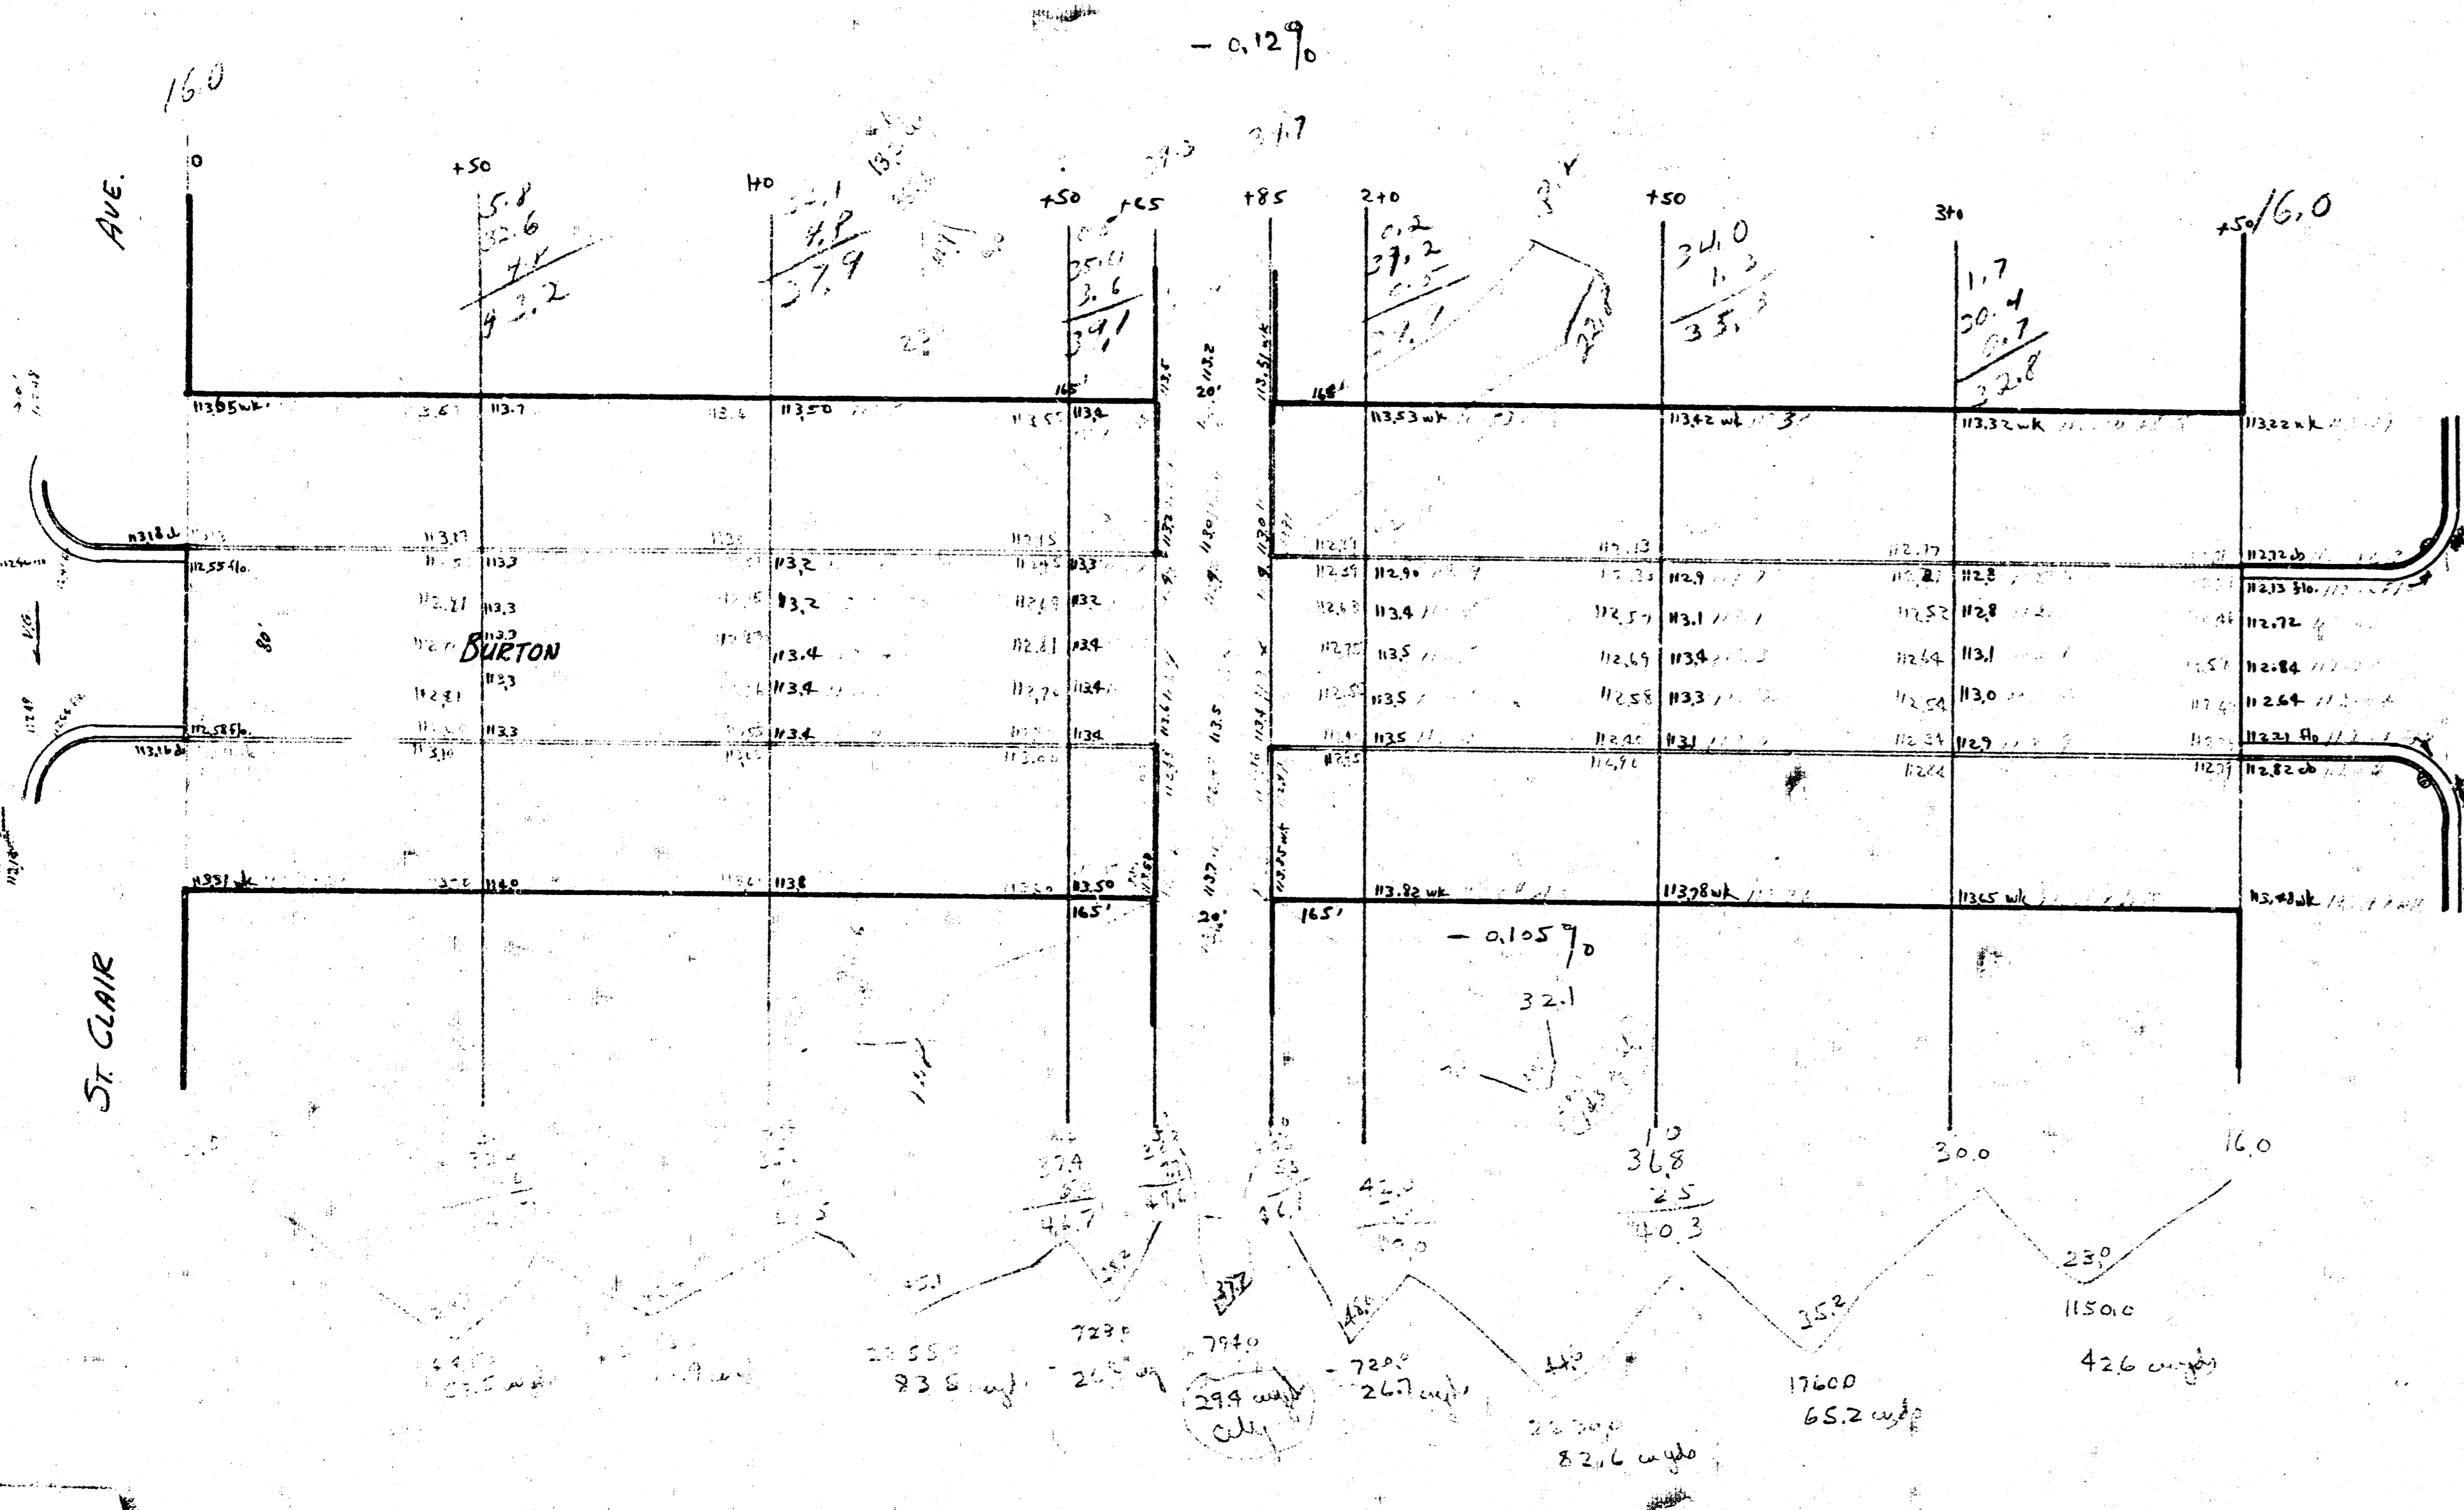