


BURTON AVE. WL. OAK to EL. OSAGE 30' Conc. Int. cb.

B.M. Elev. 114.96 top West Salt Hydrant.
 " " 111.18 K in. Keeler bk of cb. SW. Cr.

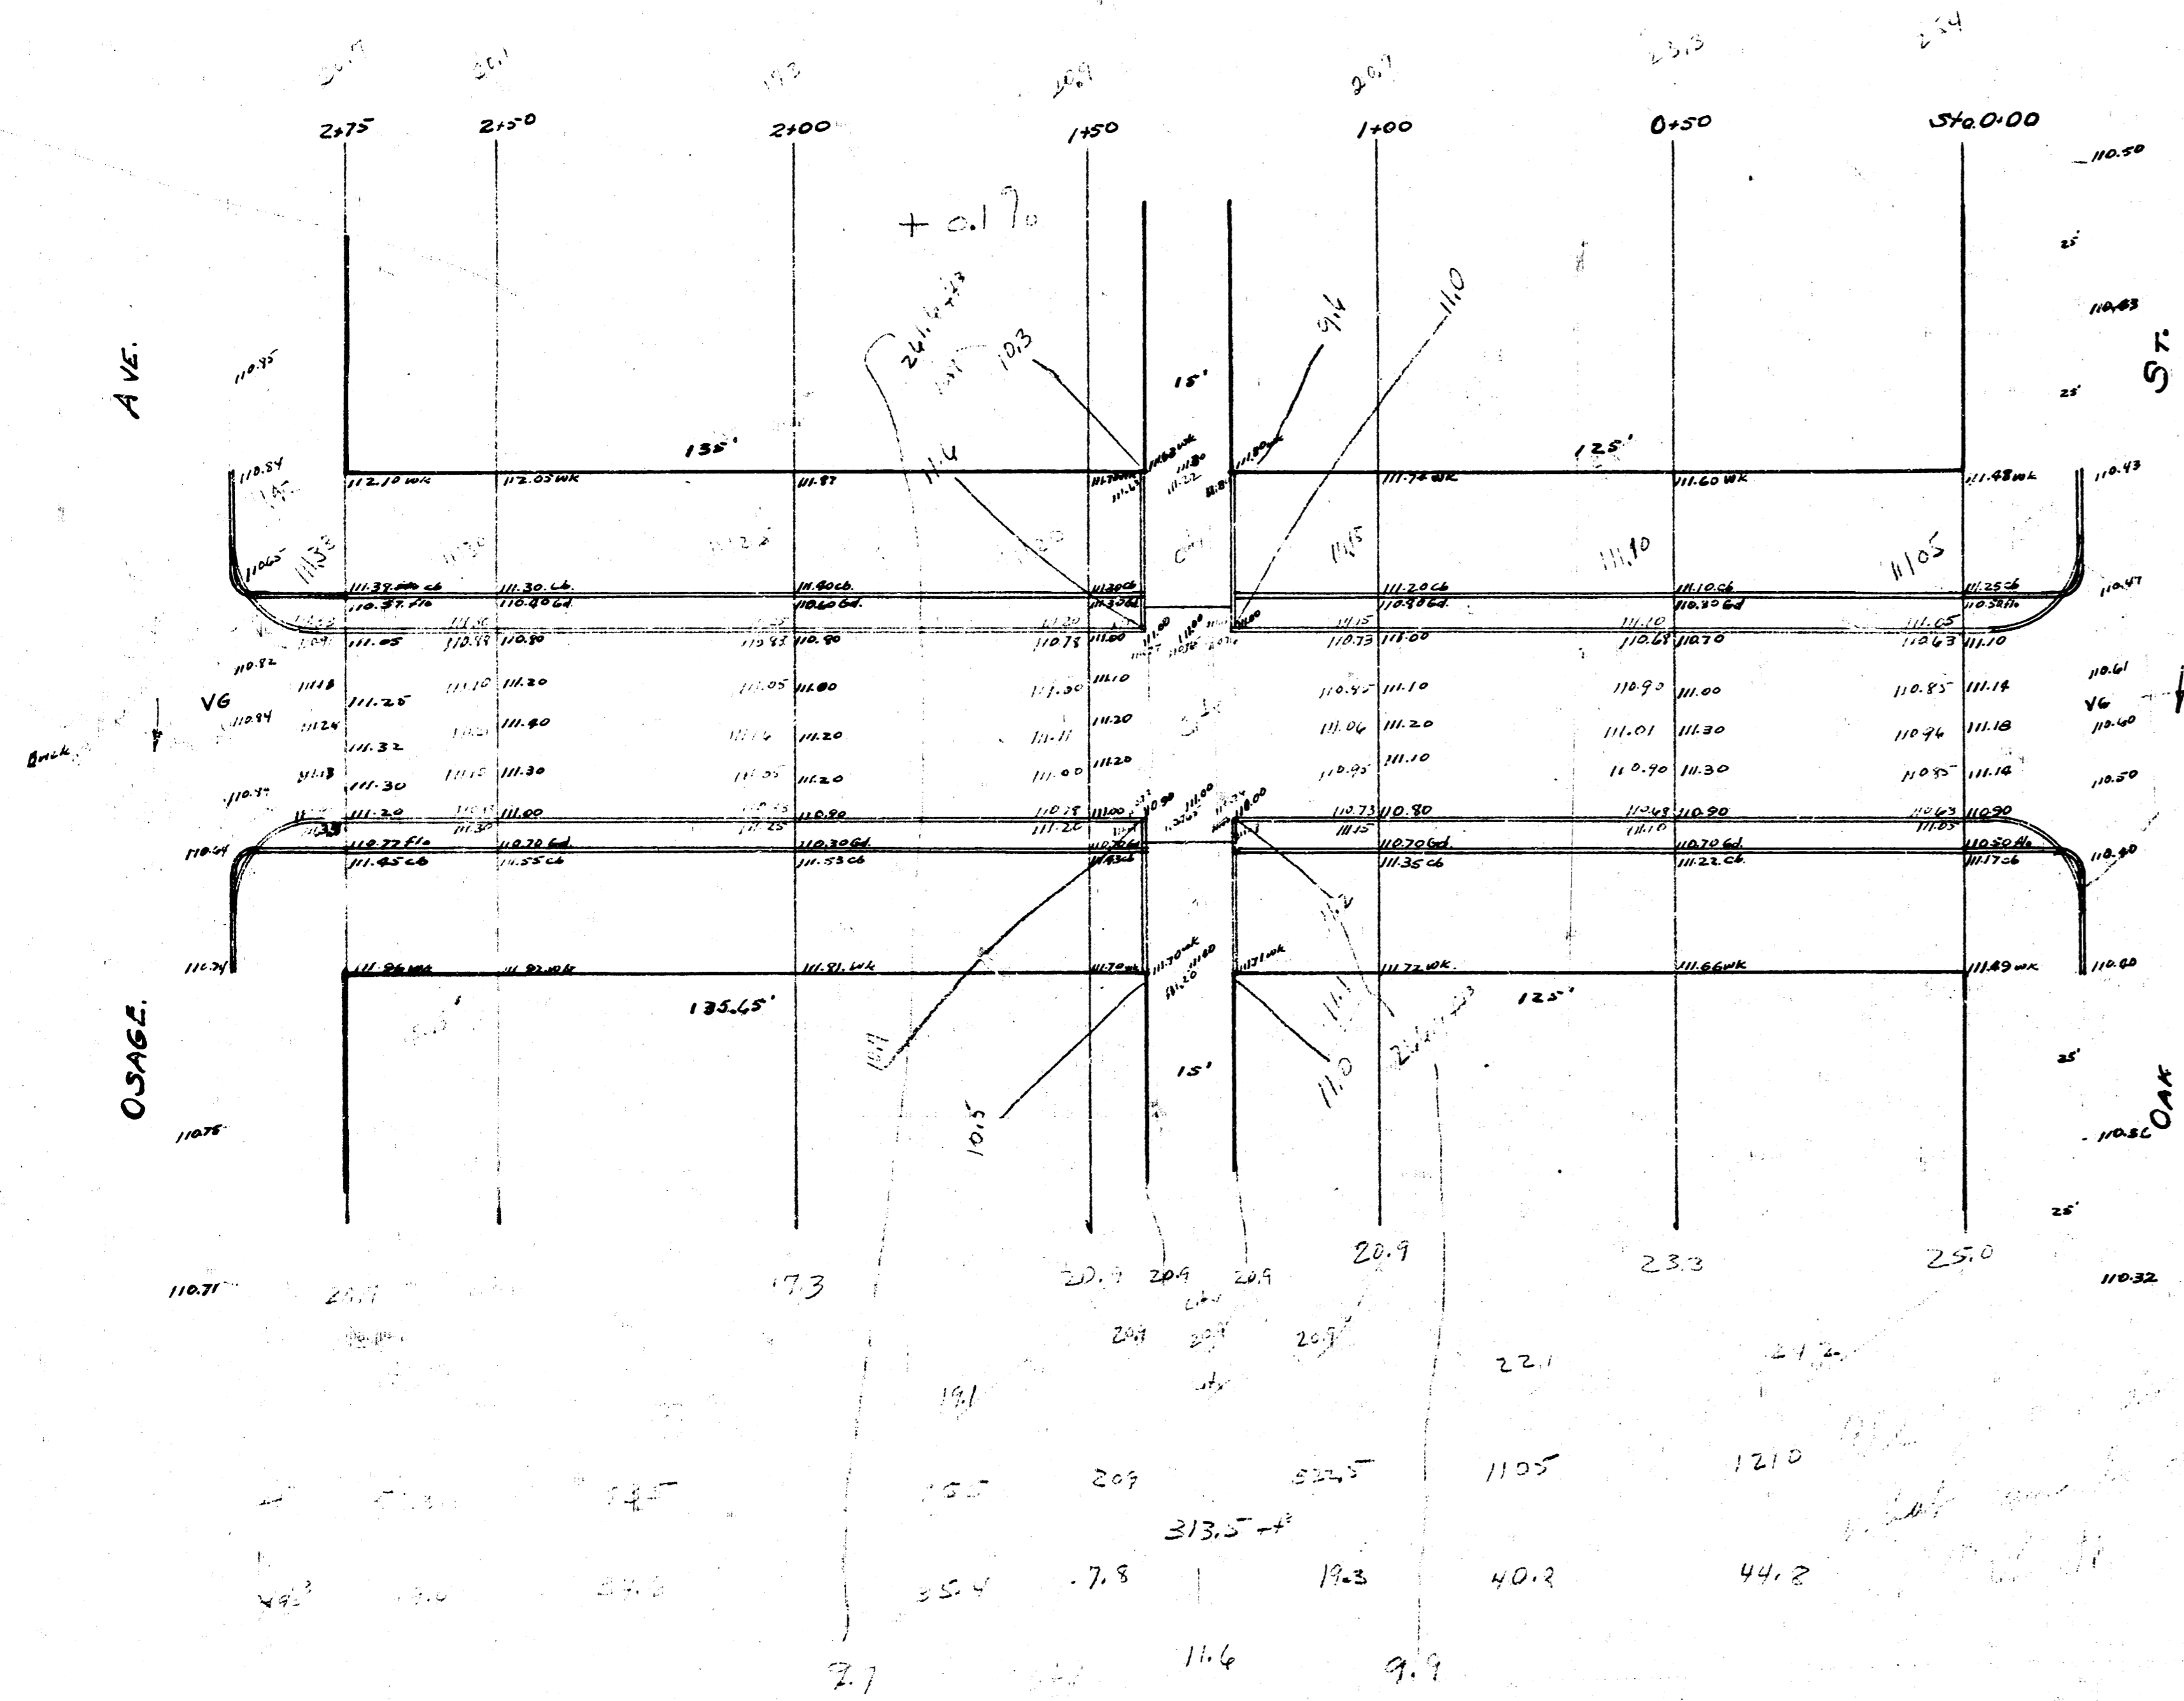

202.1 + 20 = 222.1 cfm
 3.2 x 3 + 3 = 34.2 cfm
 222.1 + 34.2 = 256.3 Total cfm.