


1941
 BURTON AVE - EL. OAK TO WL. SYCAMORE
 30' CONC. WITH INTEGRAL CURB

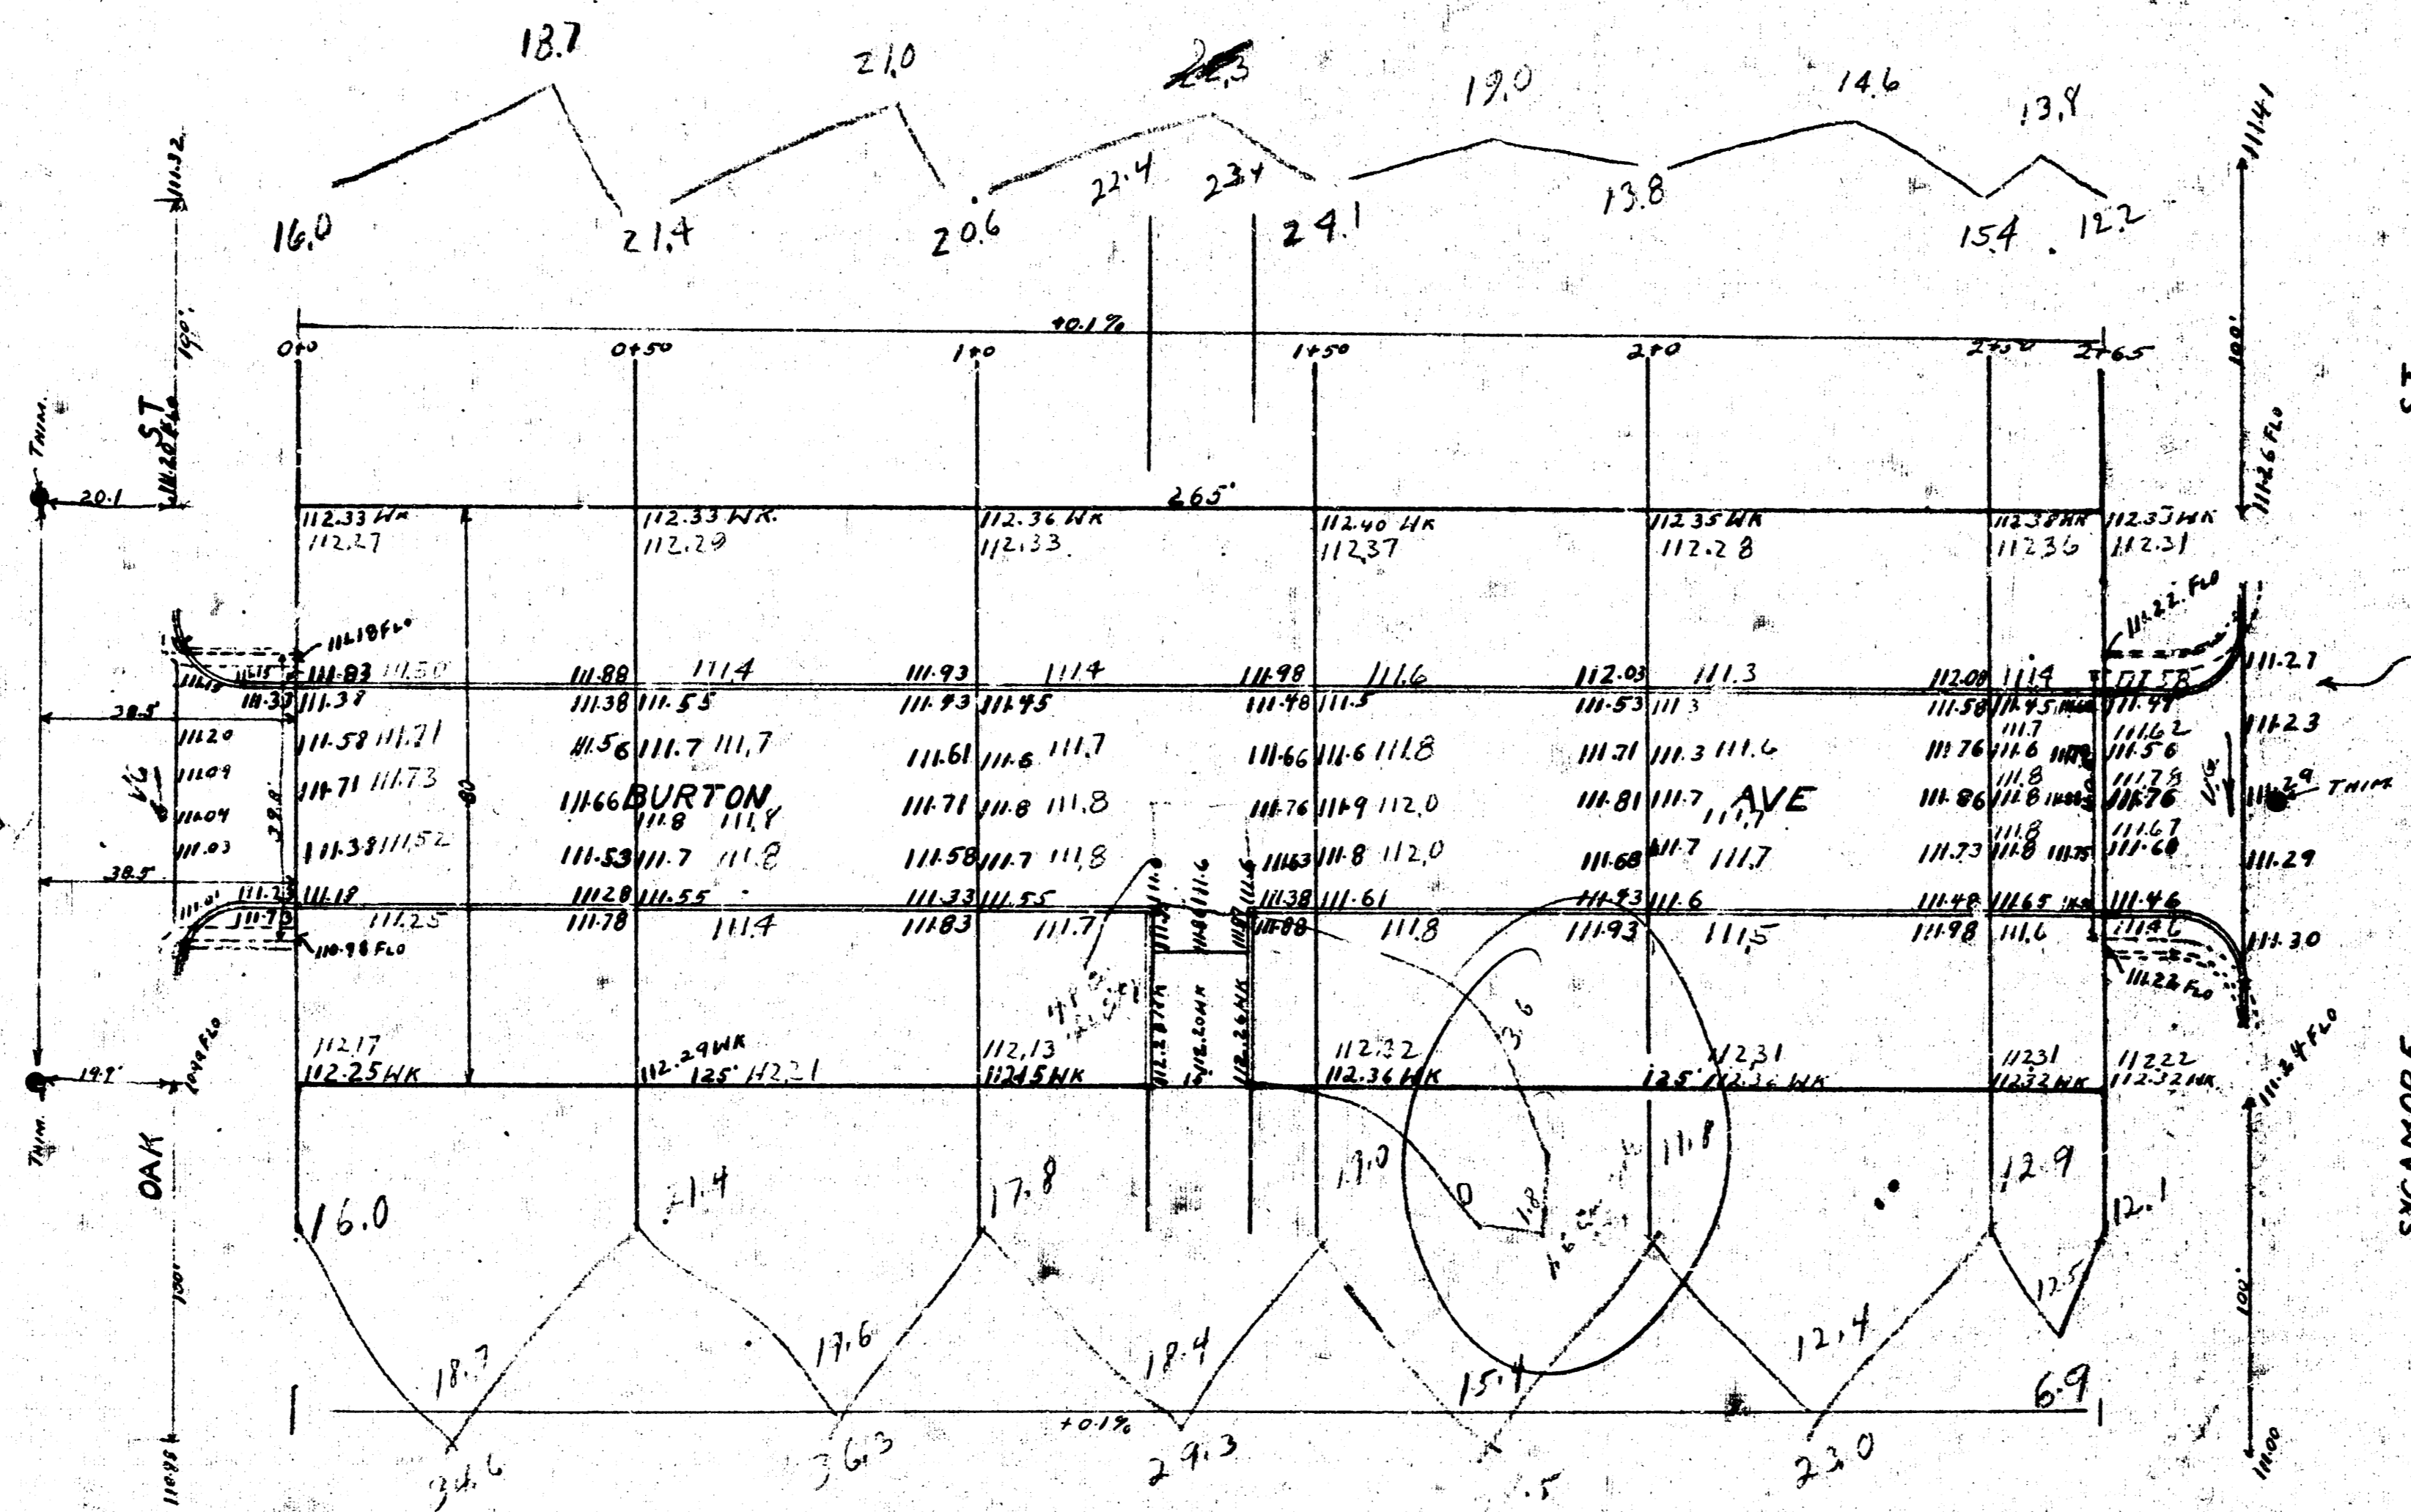

Rebuild curb and 4 ft. with conc. paving. Elev. based east of Sycamore.

BM 11145 IRON IN THIN C. BURTON + SYCAMORE
 BM 11181 IRON IN THIN NS BURTON + C. OAK.

34.6
 36.3
 29.3
 23.5
 6.4
 158.6

3.7
 4.8
 1.8
 6.6

PROPERTY CITY
 $158.6 + 18.9 = 177.5$
 $6.6 + 18.7 = 25.3$
 Grand Total 181.9