


NOTE:

Contractor to clear right-of-way and grade parkings for proposed sidewalk. Sidewalk to be constructed by others.

B.M. 115.43 "X" ON NORTH CURB
BURTON @ WEST LINE GORDON

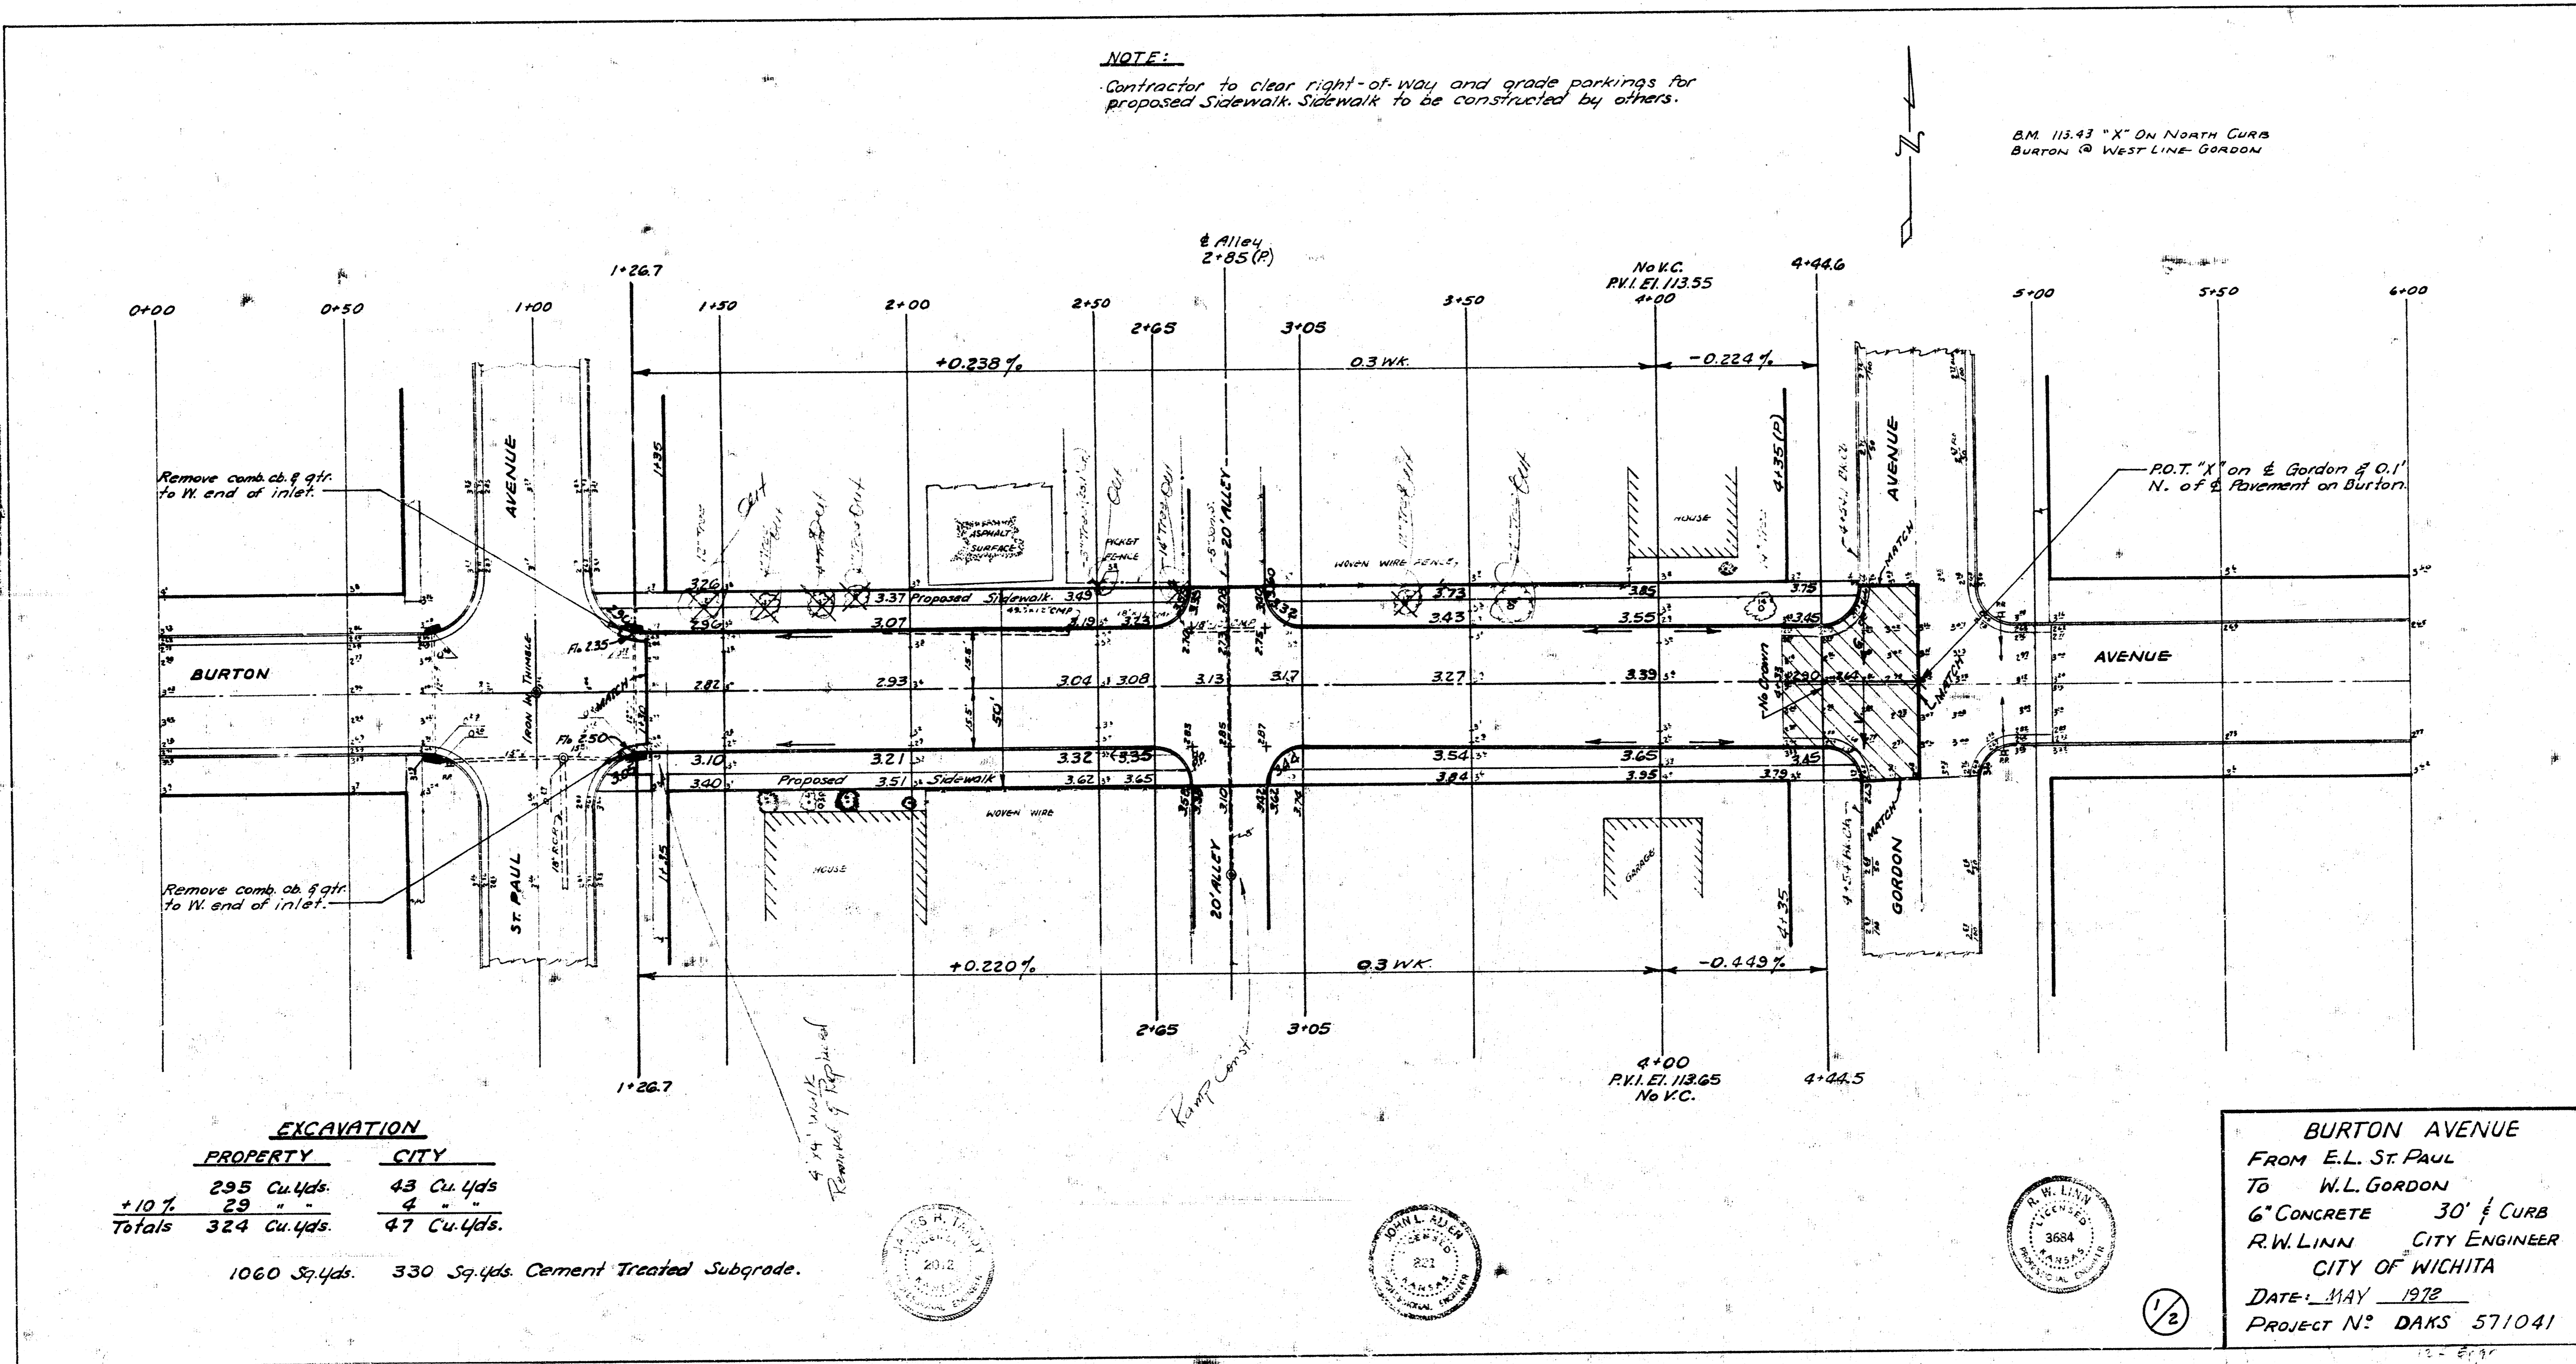

EXCAVATION

PROPERTY	CITY
+10% 295 Cu.Yds.	43 Cu.Yds.
29	4
Totals 324 Cu.Yds.	47 Cu.Yds.

1060 Sq.Yds. 330 Sq.Yds. Cement Treated Subgrade.

BURTON AVENUE
FROM E.L. ST. PAUL
TO W.L. GORDON
6" CONCRETE 30' ± CURB
R.W. LINN CITY ENGINEER
CITY OF WICHITA
DATE: MAY 1972
PROJECT NO: DAKS 571041



1/2