



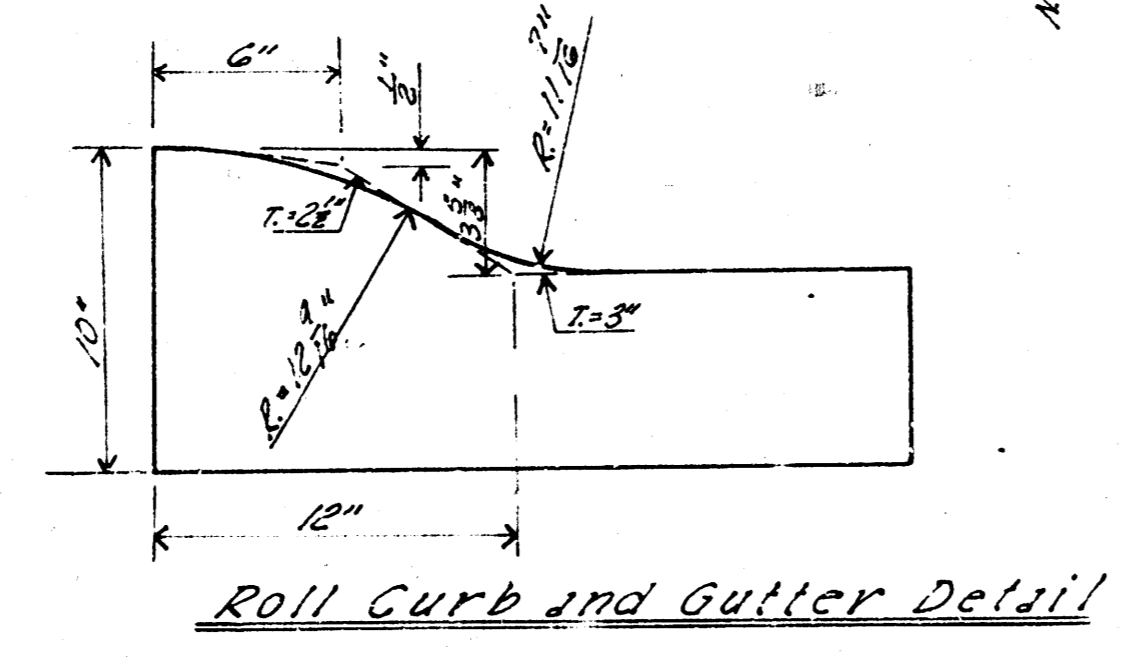

B.M. 14461 N.E. Cor. Conc. Porch Has #611 Caddy Lane
 145.29 1/4" in. Anniaton fire plug S.W. Cor. Central & Caddy Ln.
 Base-Line = East Prop. Line Caddy Lane

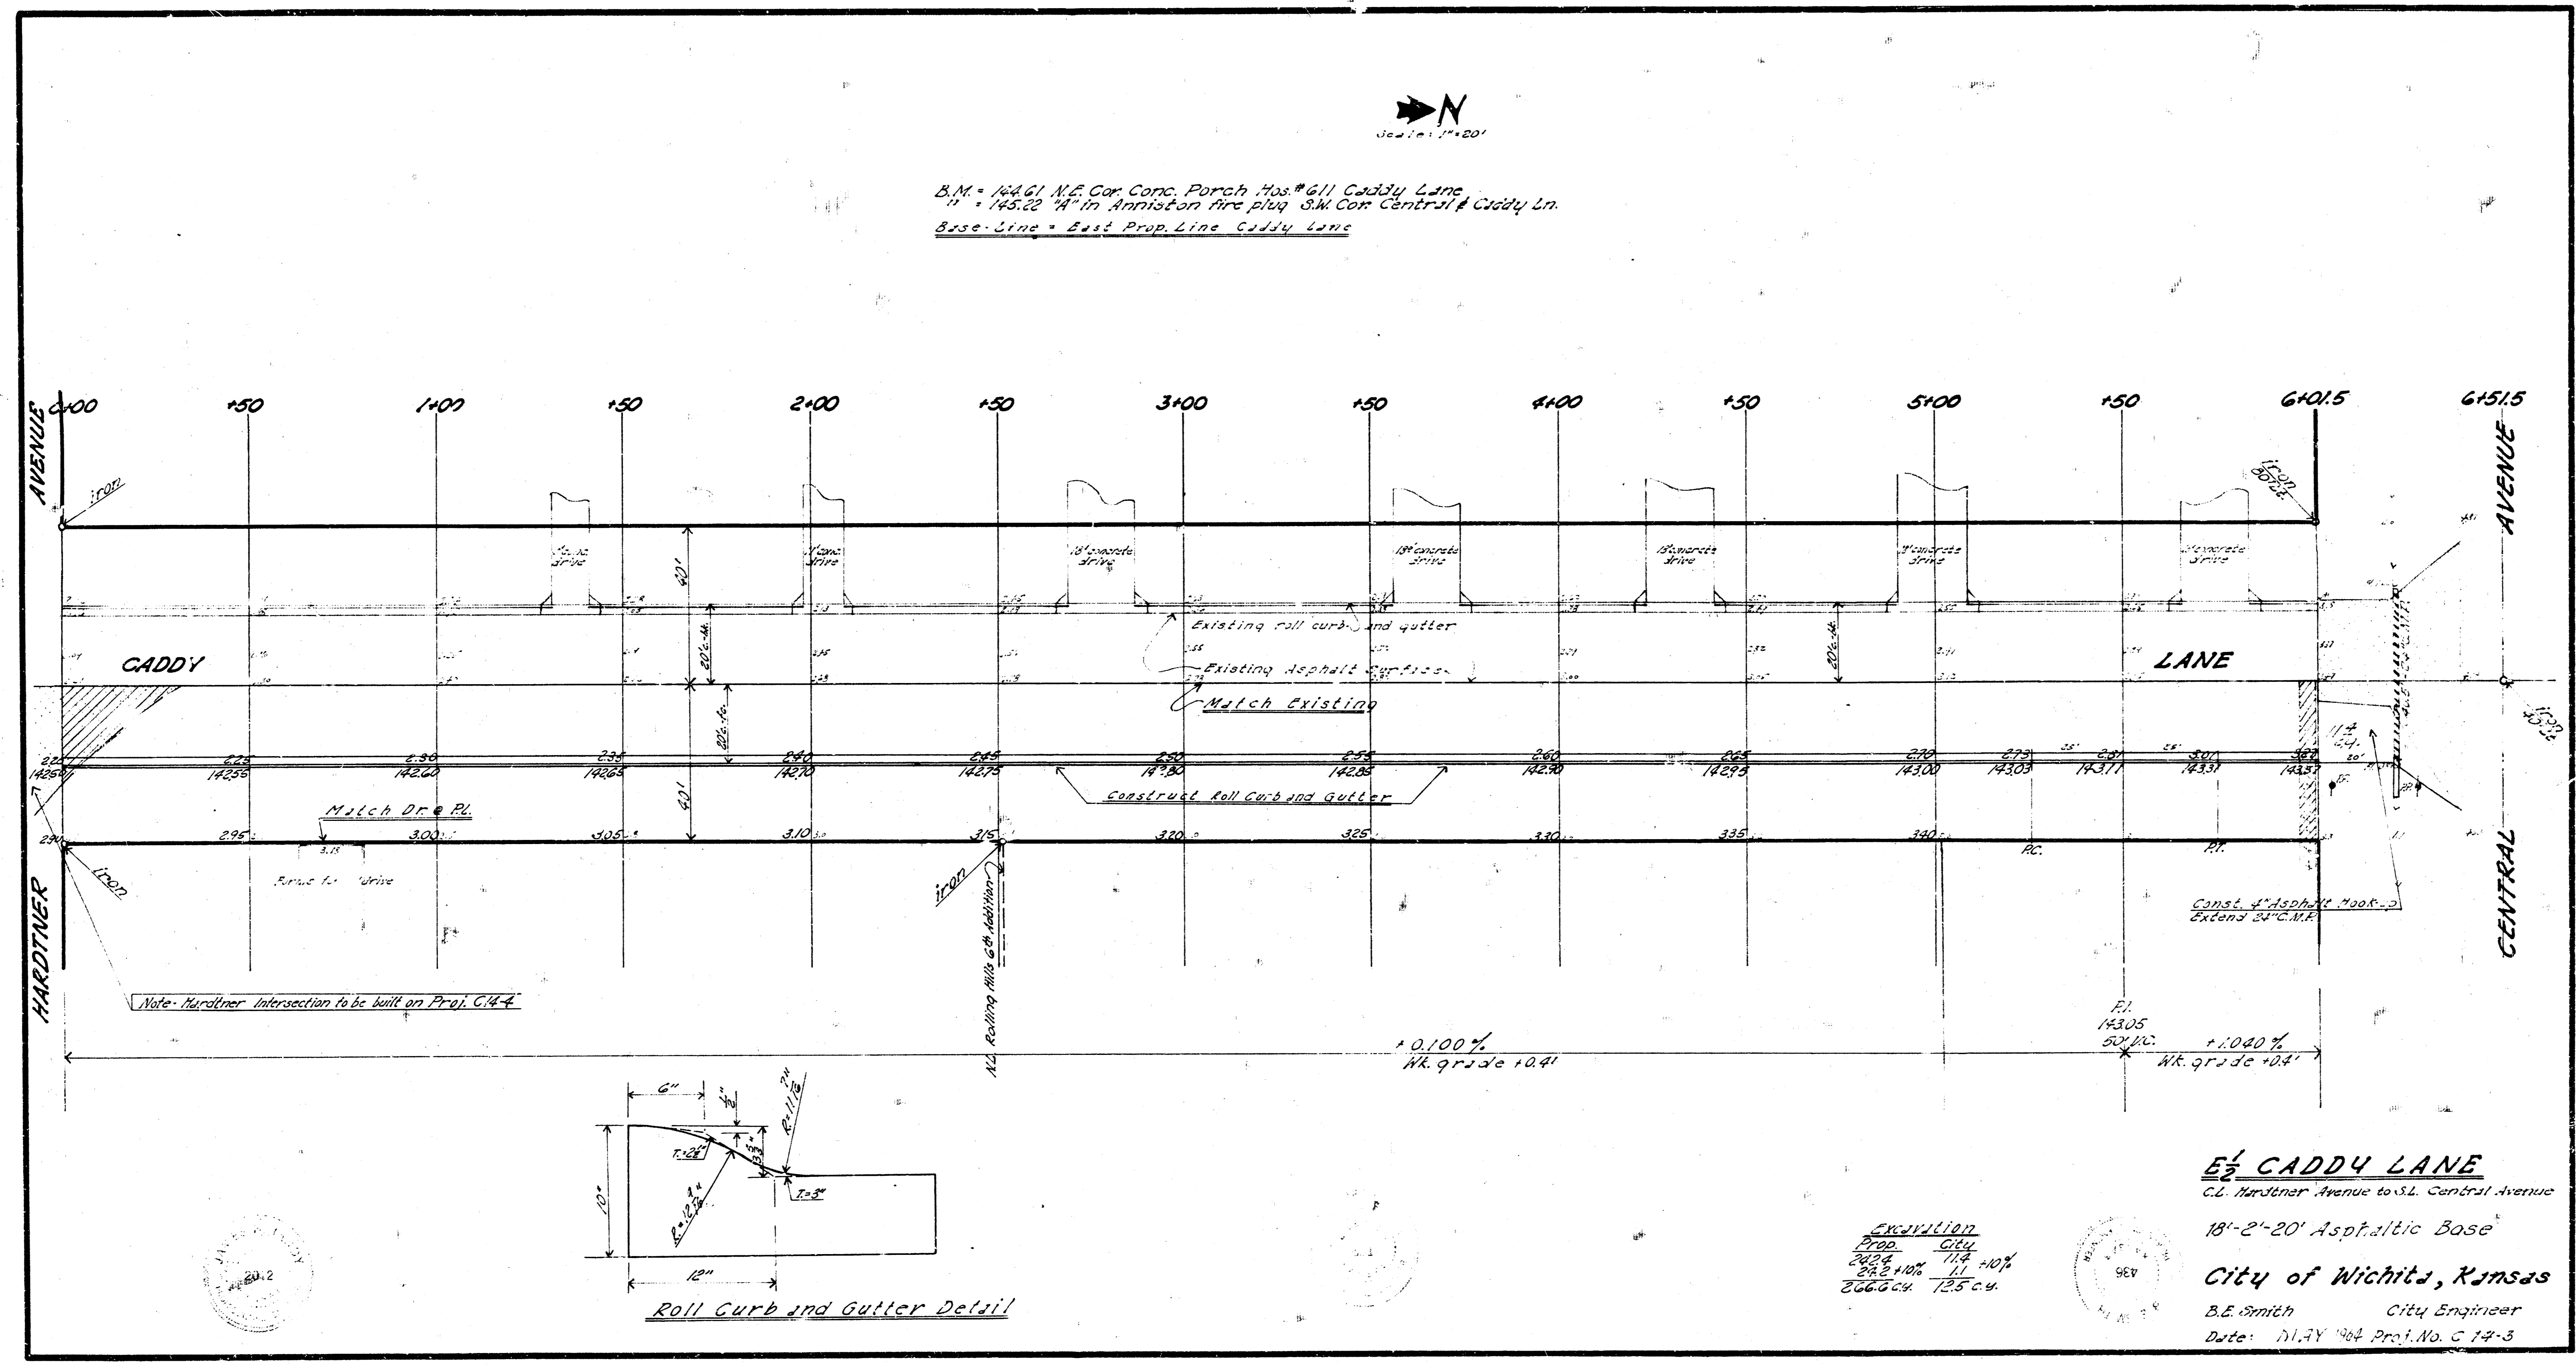

Excavation
 Prop. City
 2000 100% 114 100%
 2000 cu. 125 cu.

E 1/2 CADDY LANE
 C.L. Hardtner Avenue to S.L. Central Avenue
 18'-2"-20' Asphaltic Base
 City of Wichita, Kansas
 B.E. Smith City Engineer
 Date: 11.14.1964 Proj. No. C 14-3