


B.M. 94.11 S.E. cor. conc. porch to NE cor. Downtain f Calvert.  
 B.M. 94.94 NE cor. conc. porch house No. 1523 W. Calvert.

Base line of survey is on South Pz.

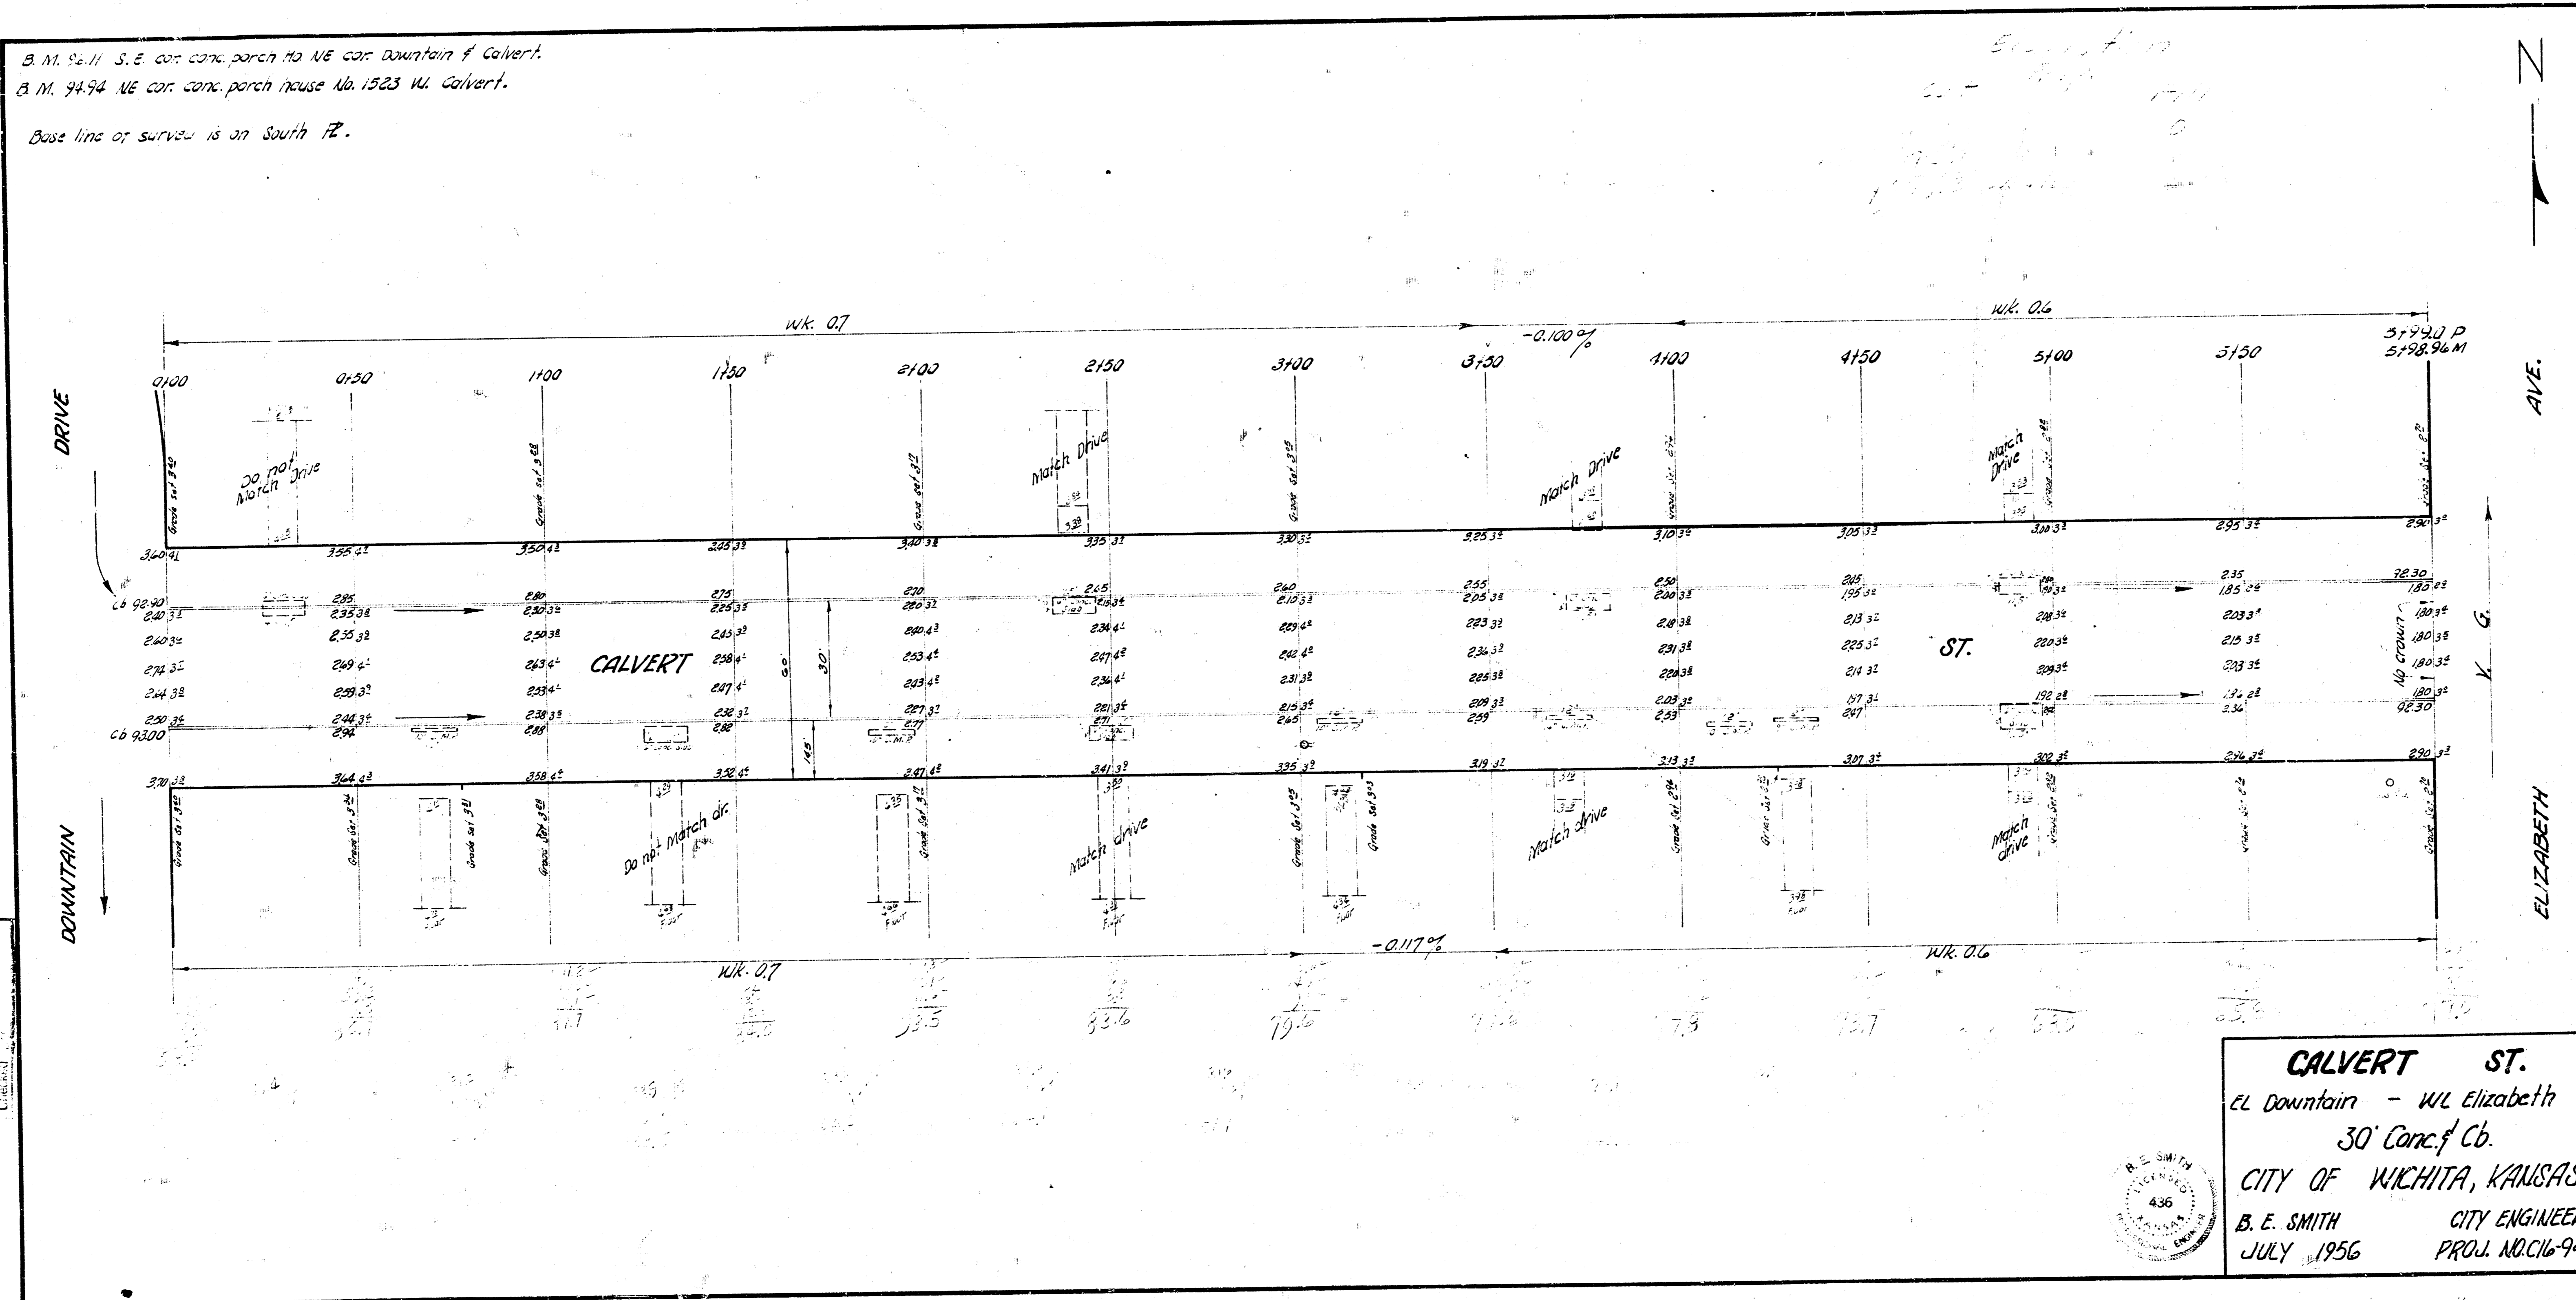

Survey U.S. Bl. 7257  
 P. 10  
 C. 10  
 C. 10

