


Bench Marks -  
 15.17 " in Mueller Fire Plug N.E. Cor. 21st St. & Bullinger  
 129.85 " " " S.E. " Bullinger & Bob White  
 127.31 " " " S.E. " Benjamin & Bullinger

Scale: 1" = 20'  
 N  
 Z

NOTE: CONSTRUCT 4" A.C. HOOK UP AT 21ST ST.

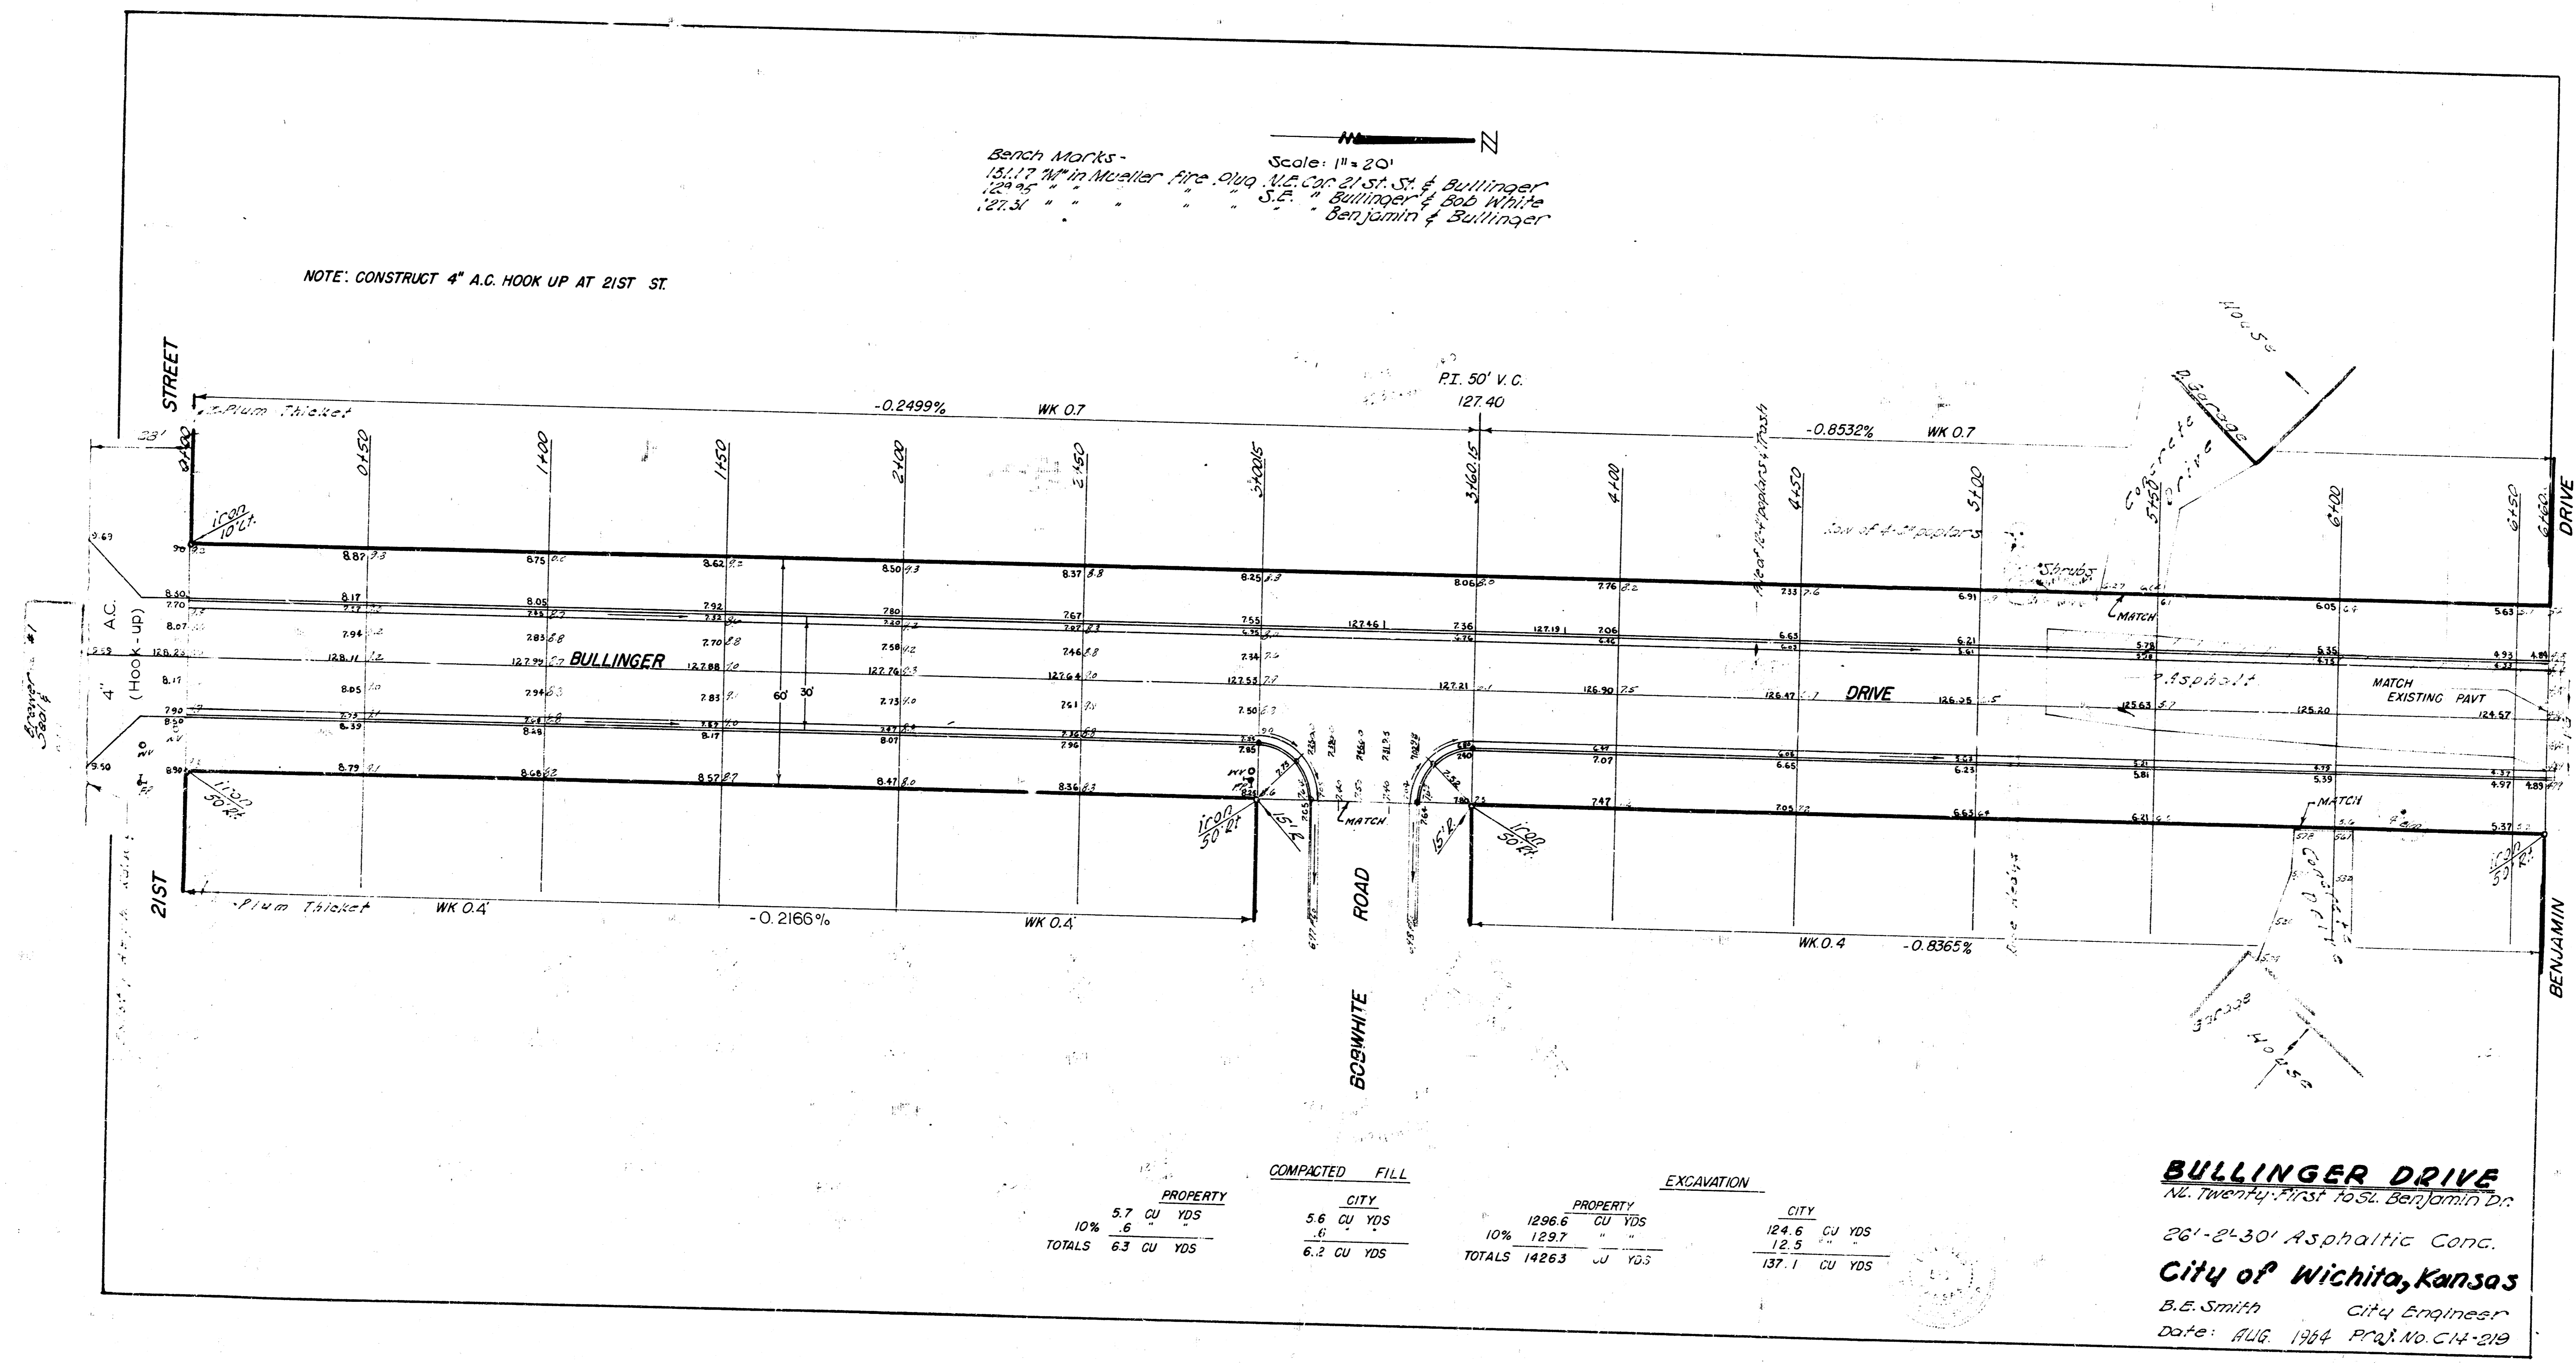

COMPACTED FILL		EXCAVATION	
PROPERTY	CITY	PROPERTY	CITY
5.7 CU YDS	5.6 CU YDS	1296.6 CU YDS	124.6 CU YDS
10% .6	.1	10% 129.7	12.5
TOTALS 6.3 CU YDS	6.2 CU YDS	TOTALS 1426.3 CU YDS	137.1 CU YDS

**BULLINGER DRIVE**  
 N. Twenty-First to St. Benjamin Dr.  
 26'-2'-30' Asphaltic Conc.  
 City of Wichita, Kansas  
 B.E. Smith City Engineer  
 Date: AUG. 1964 Proj. No. CH-219