



120.03 Iron in W. Thim N.S. Stanley & C. Garland S.
 119.55 On Iron SE. Cor Burns & 15th
 117.57 C. end S.S. 14th W.S. Woodland

cb & 6ft only
 117.55 'G' in Globe on E of No. 2 N of E 13th

57
 13th

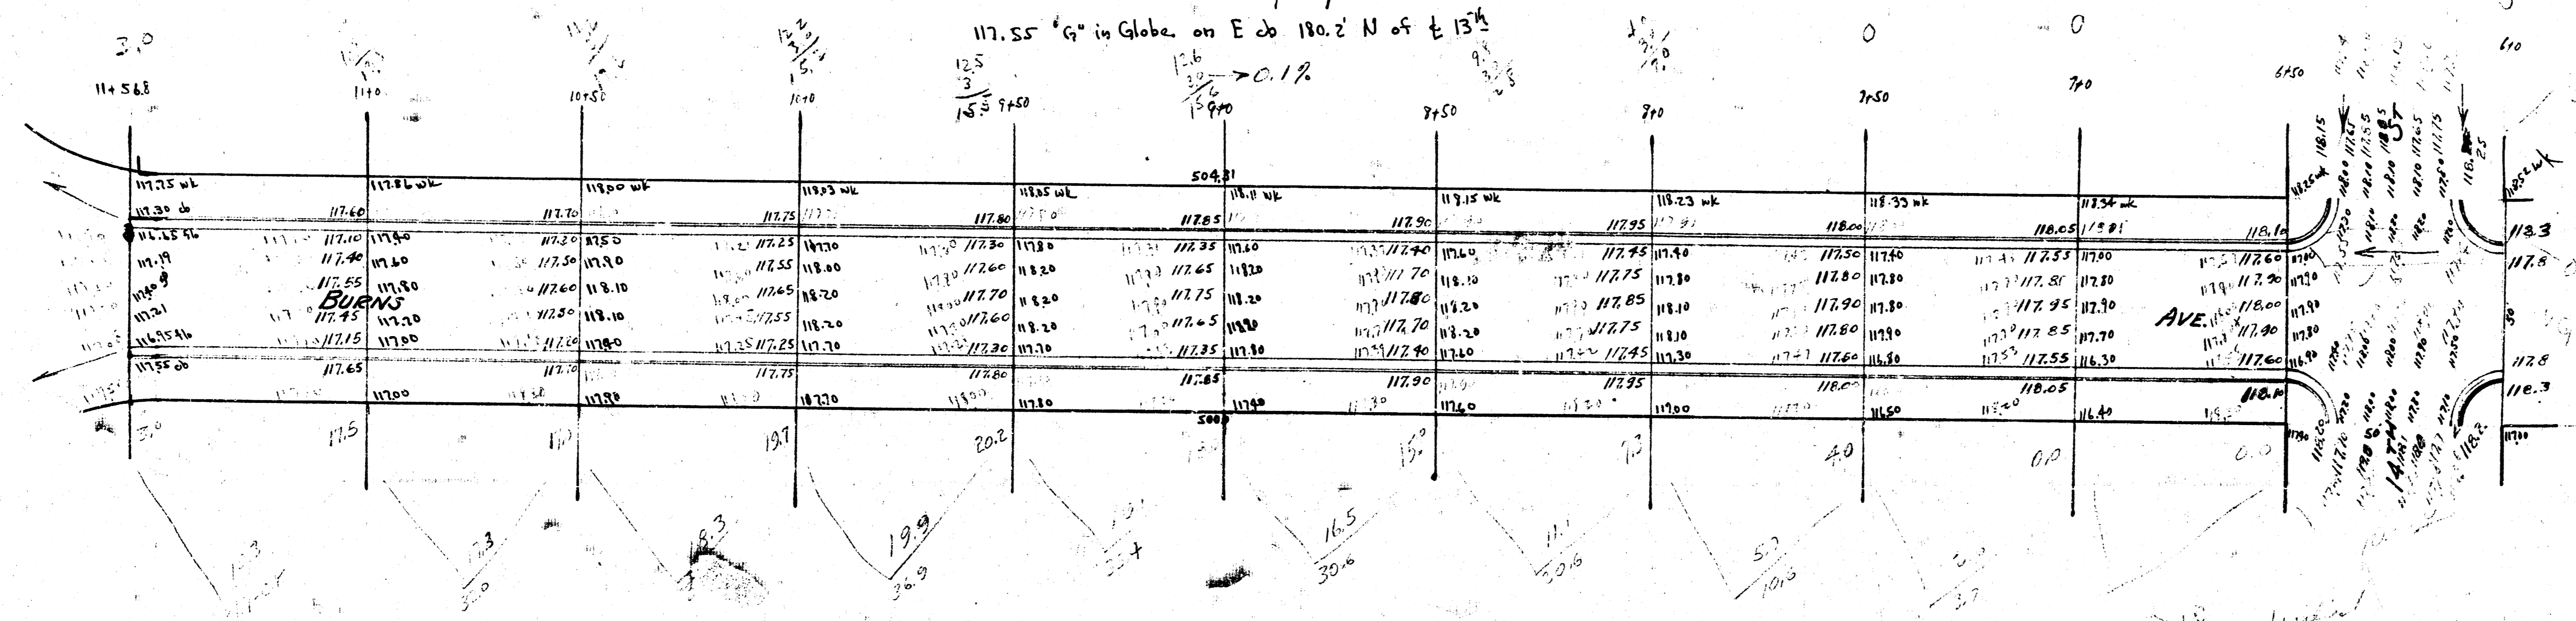

57
 14th

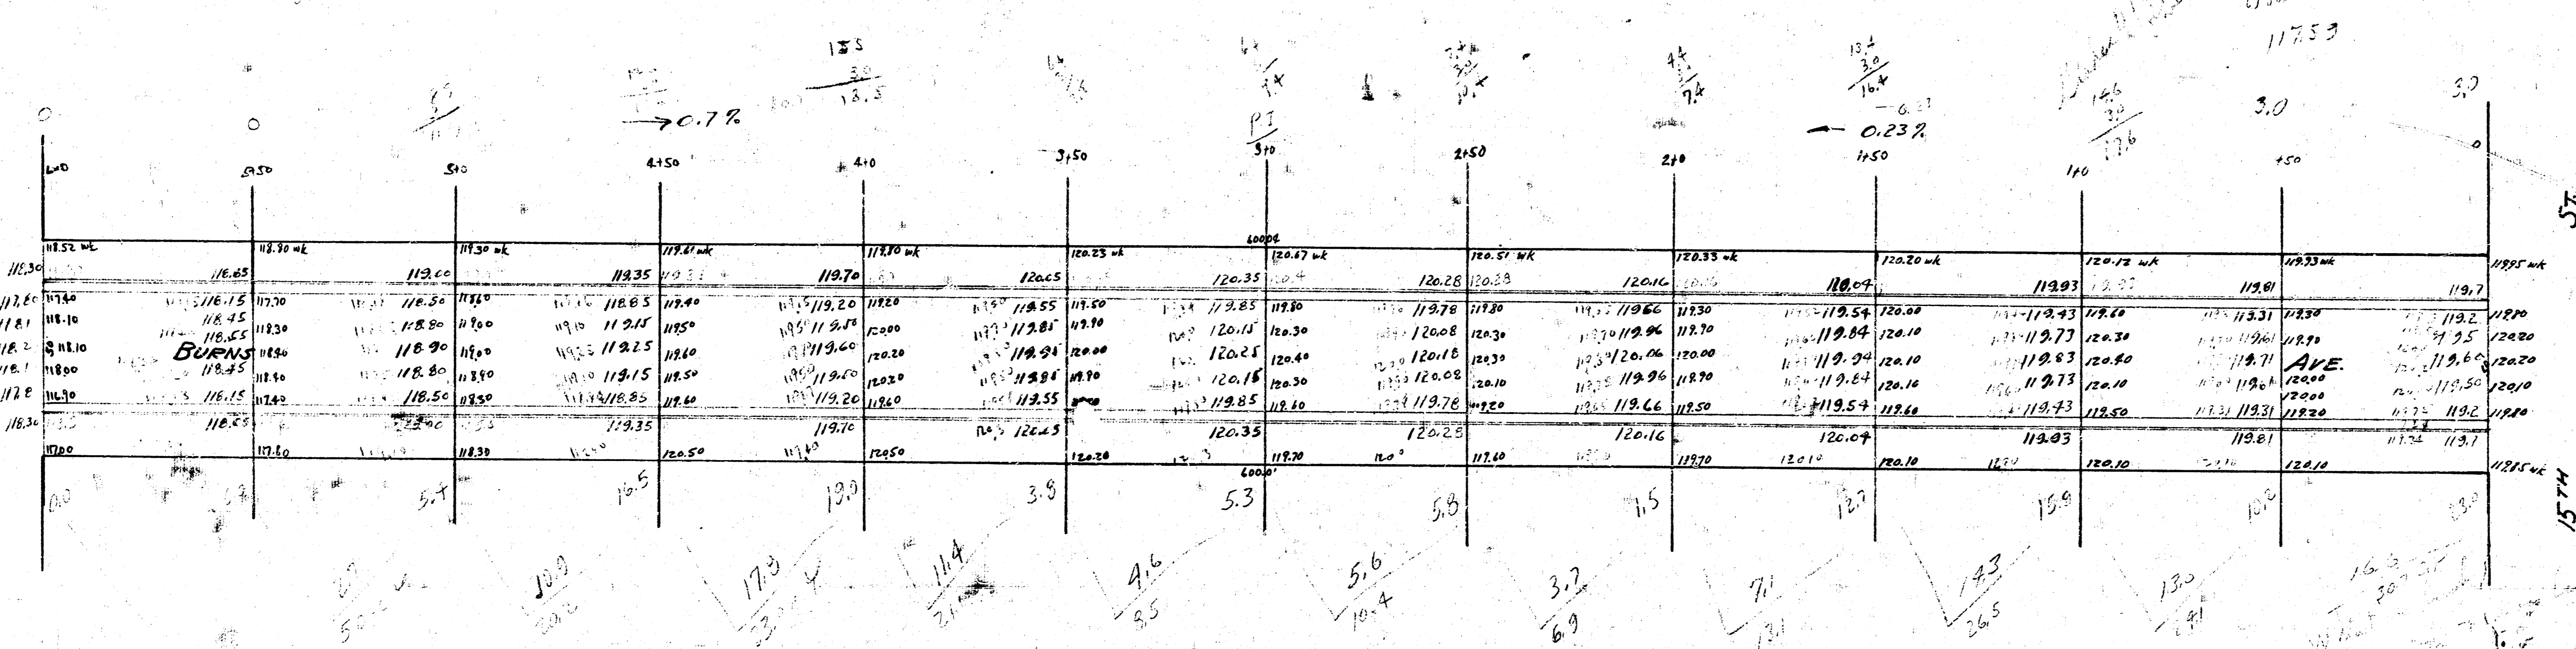

Prop 424.8
 +124.4
 297.2 - 475.0 CY

Qty 0.0