
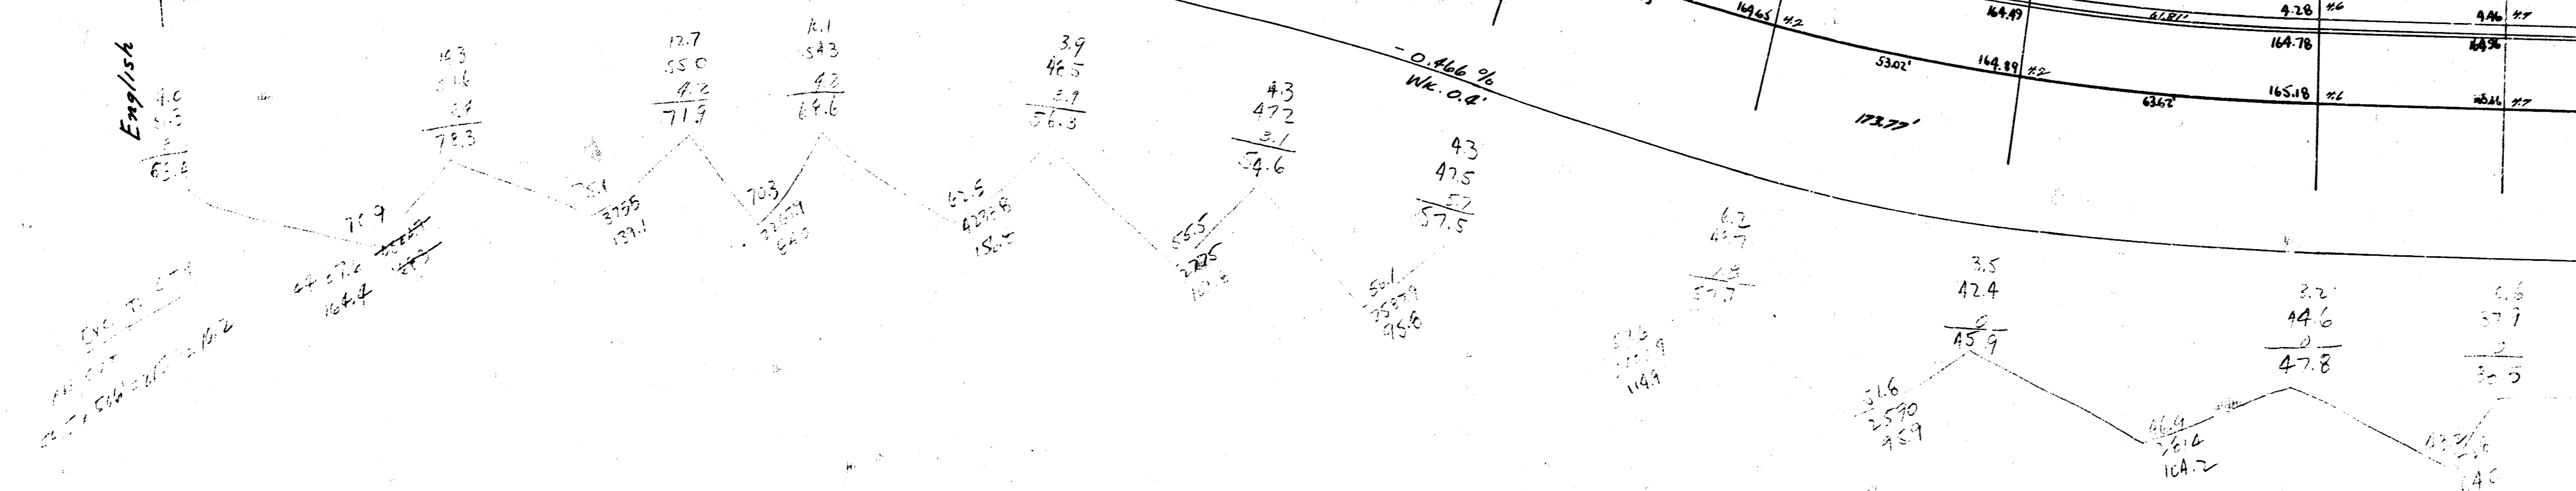


ELEVATION

106.3
129.1
144.0
156.6
175.5
190.7
202.9
212.4
219.0
222.5
223.3
221.5
217.3
210.5
199.3
183.5
164.3
142.5
118.5

B.M. 145.89 NW Cor. N. Mygard of One. Box Chrt. Douglas Brookside Parkway
Note: Stationing is on R.

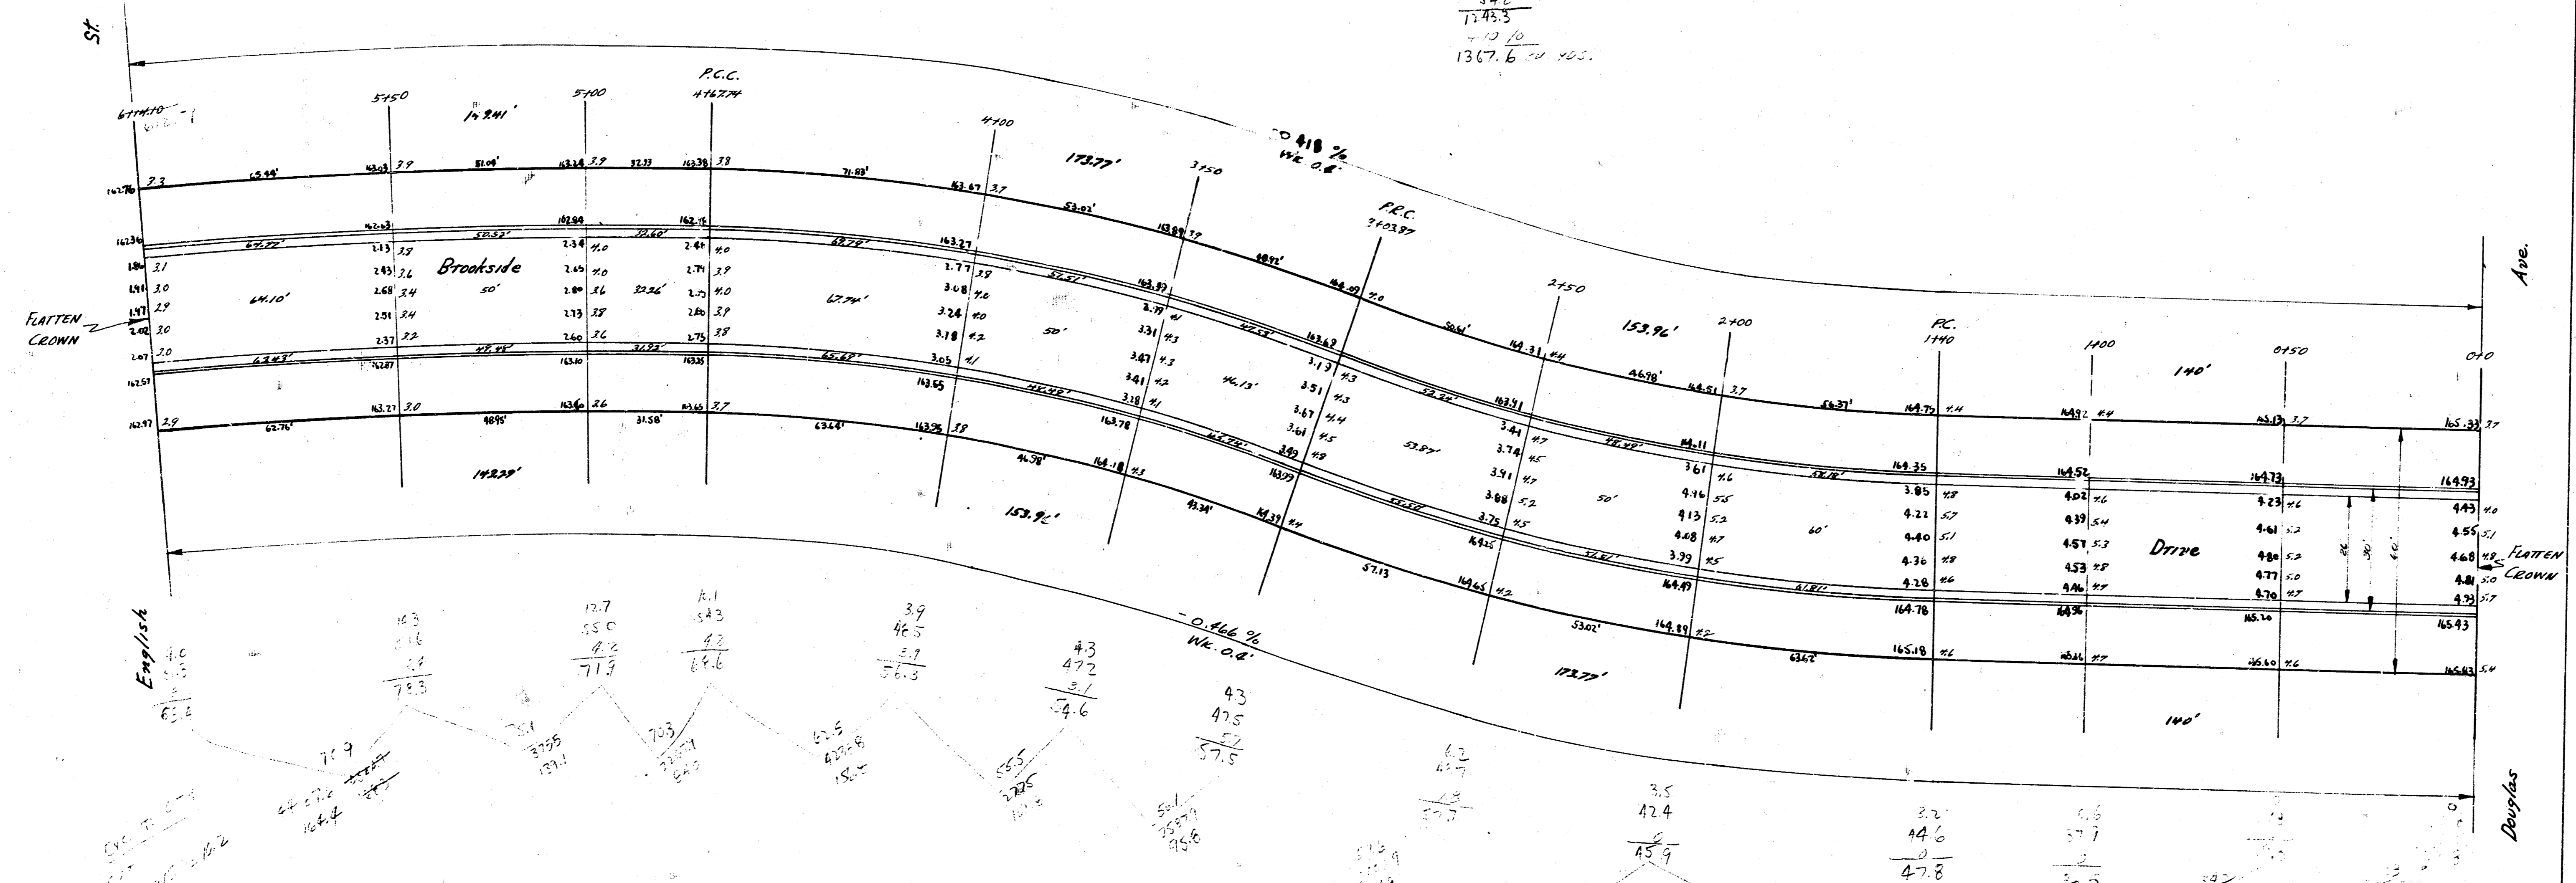

Brookside Drive
N. English - S. Douglas
26'-2'-30" AC.
City of Wichita, Kansas
L.K. White City Engineer
May 1988 Project 019-82