


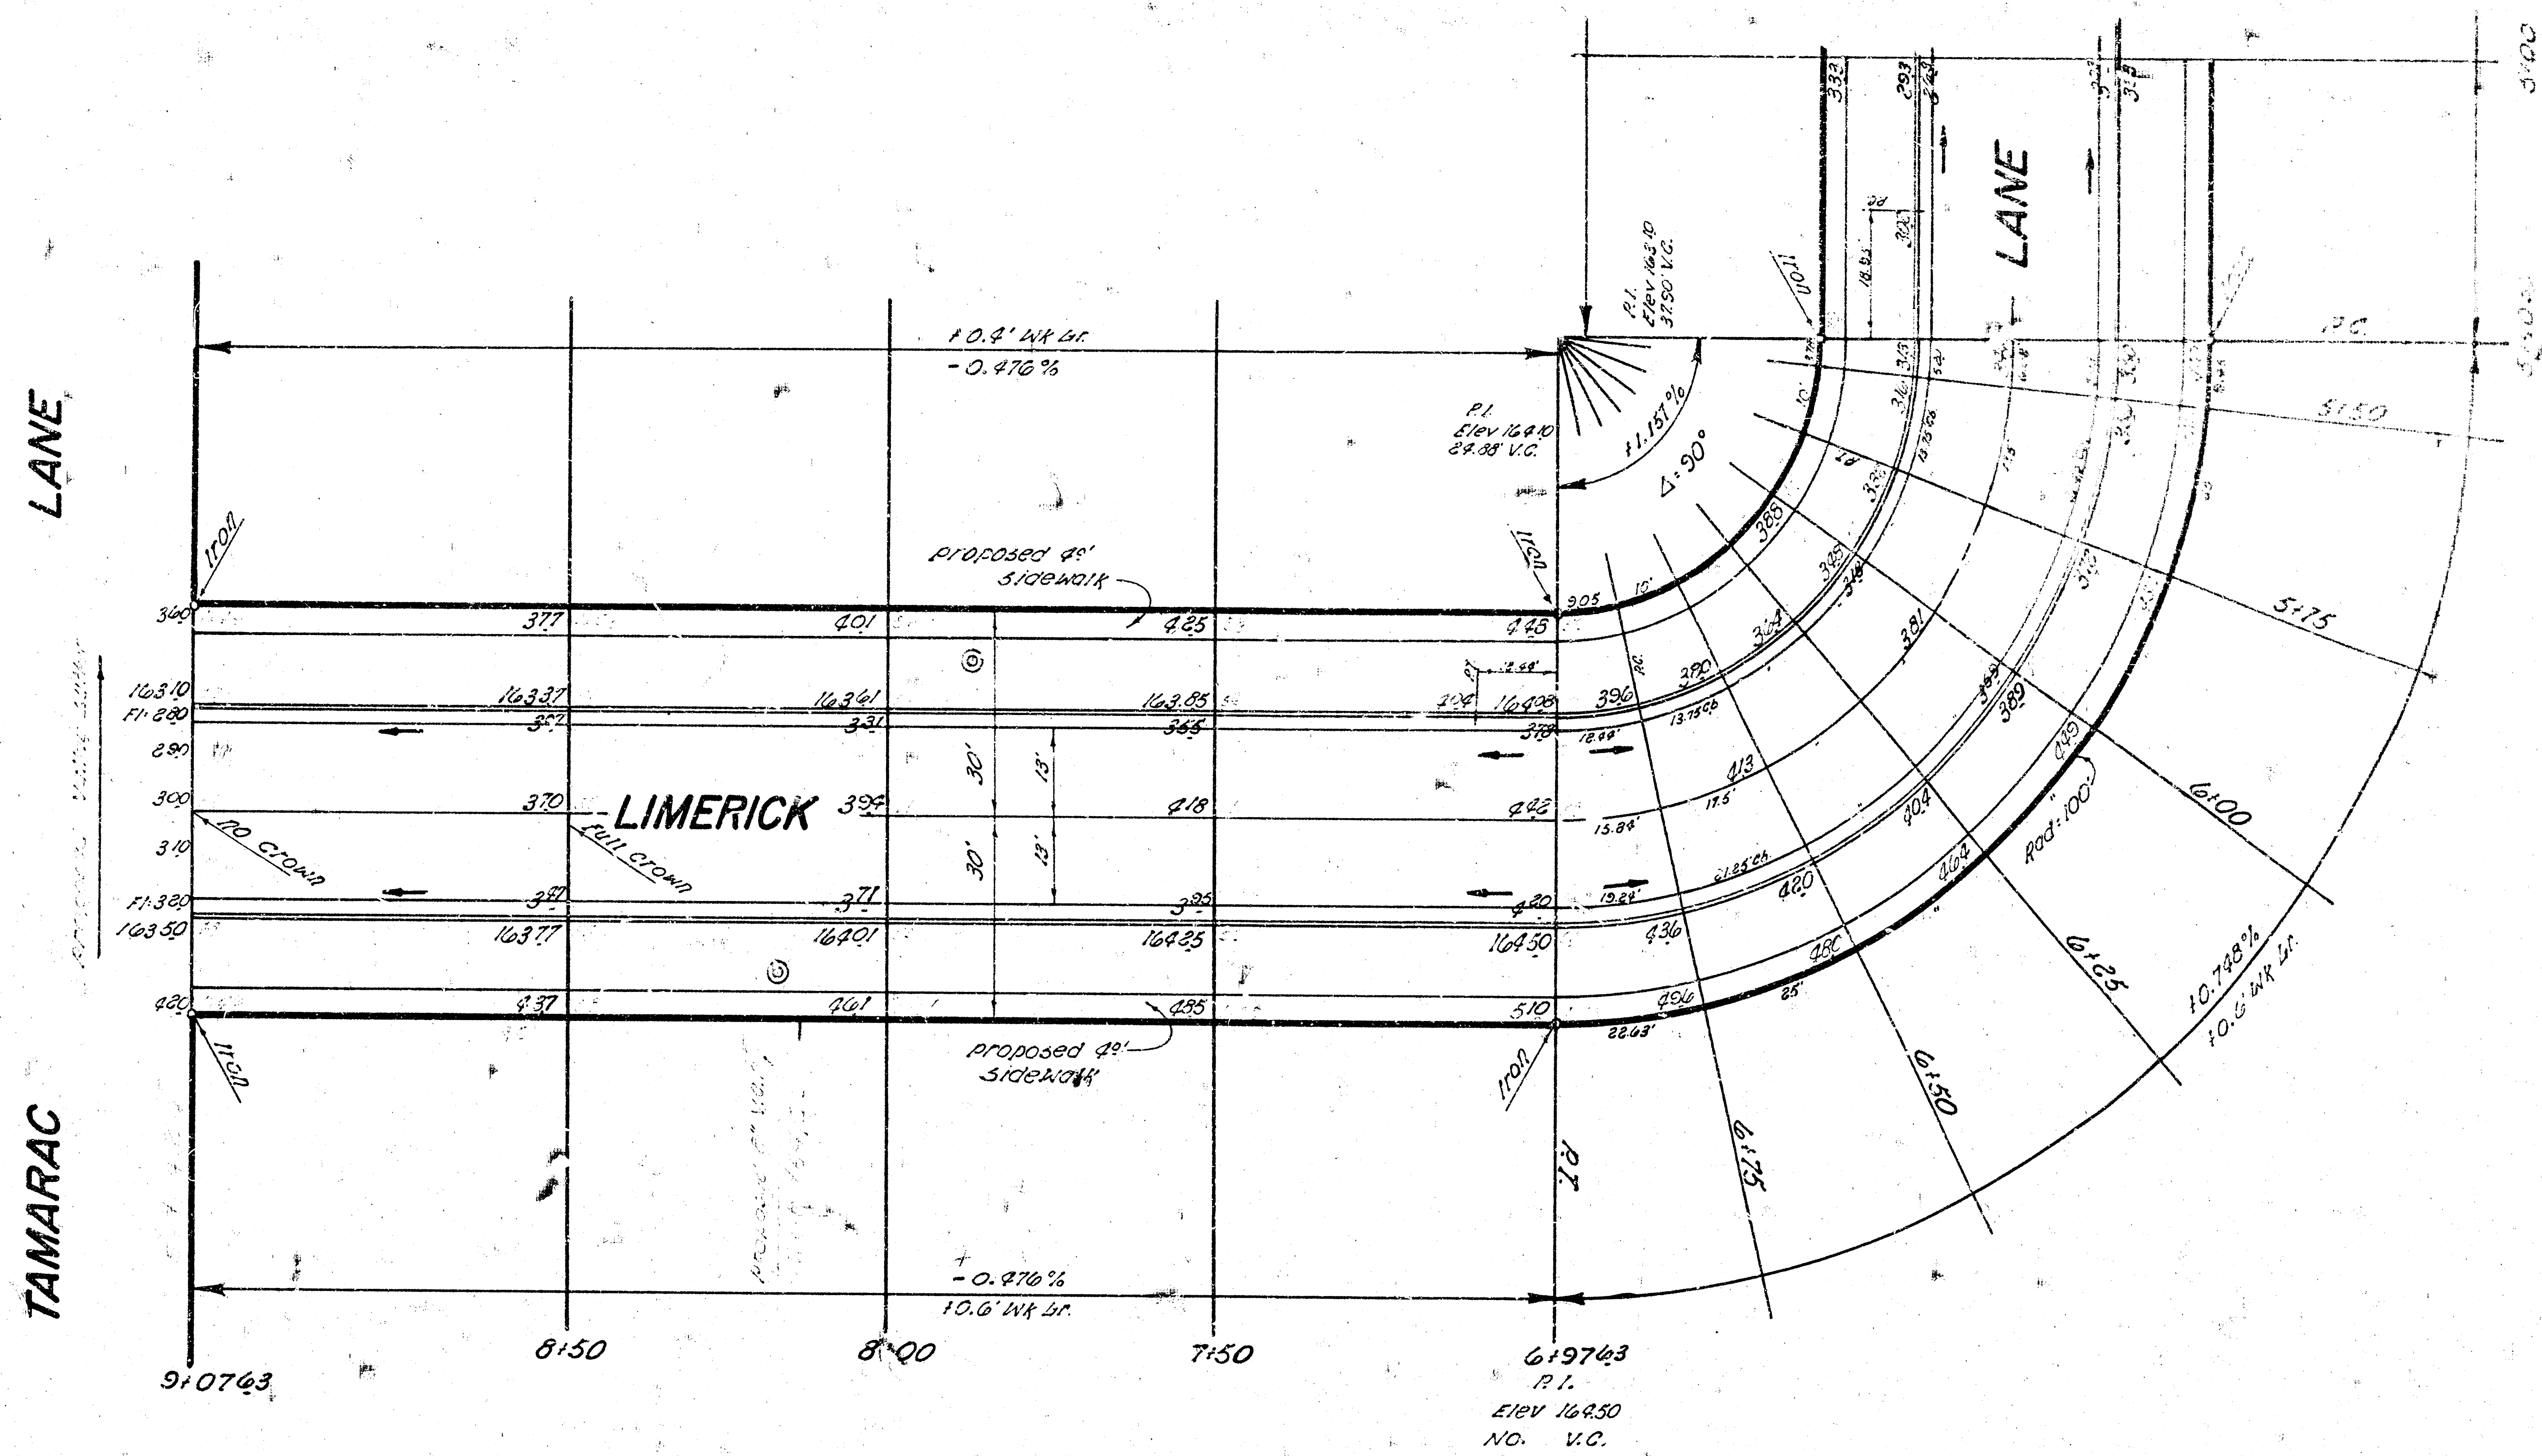

$\Delta = 90^\circ$ Radius = 100' on Baseline.
 Min per Ft of Arc = 17.67%

Station	Arc	Chord Lengths		Deflection	Total Deflection
		8' o.s. No. 25	8' o.s. No. 25		
P.C. 5190.55				0° 00' 00"	0° 00' 00"
5+50	9.45'	8.78'	4.44'	3° 48' 35"	3° 48' 35"
5+75	25.0'	23.19'	11.72'	7° 03' 43"	9° 52' 08"
6+00	"	"	"	"	17° 01' 53"
6+25	"	"	"	"	24° 11' 55"
6+50	"	"	"	"	31° 21' 18"
6+75	25.0'	23.19'	11.72'	7° 03' 43"	38° 31' 01"
P.T. 6197.63	22.63'	21.00'	10.61'	6° 28' 59"	45° 00' 00"

5/3

PROJ. NO. 018-83