




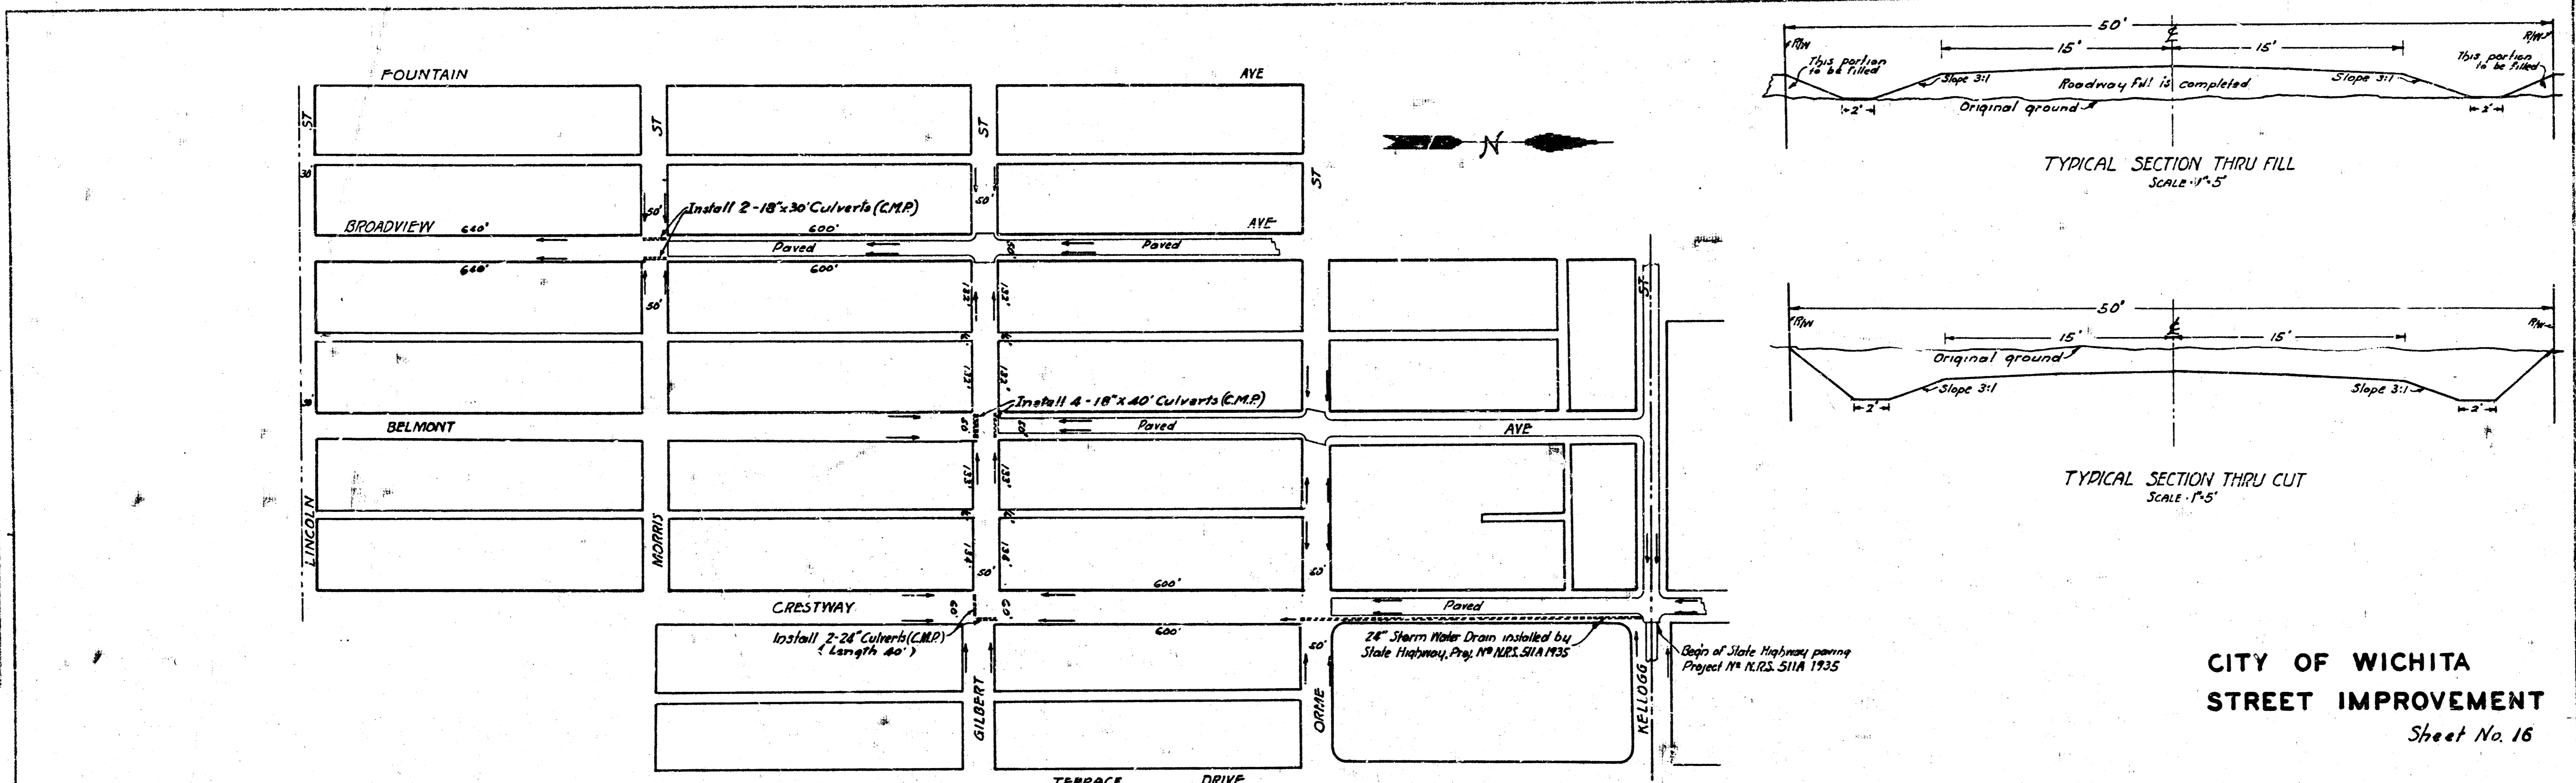


CITY OF WICHITA
 STREET IMPROVEMENT
 Sheet No. 16

