


Survey J.F.S.
Plan W.L.F.
Checked

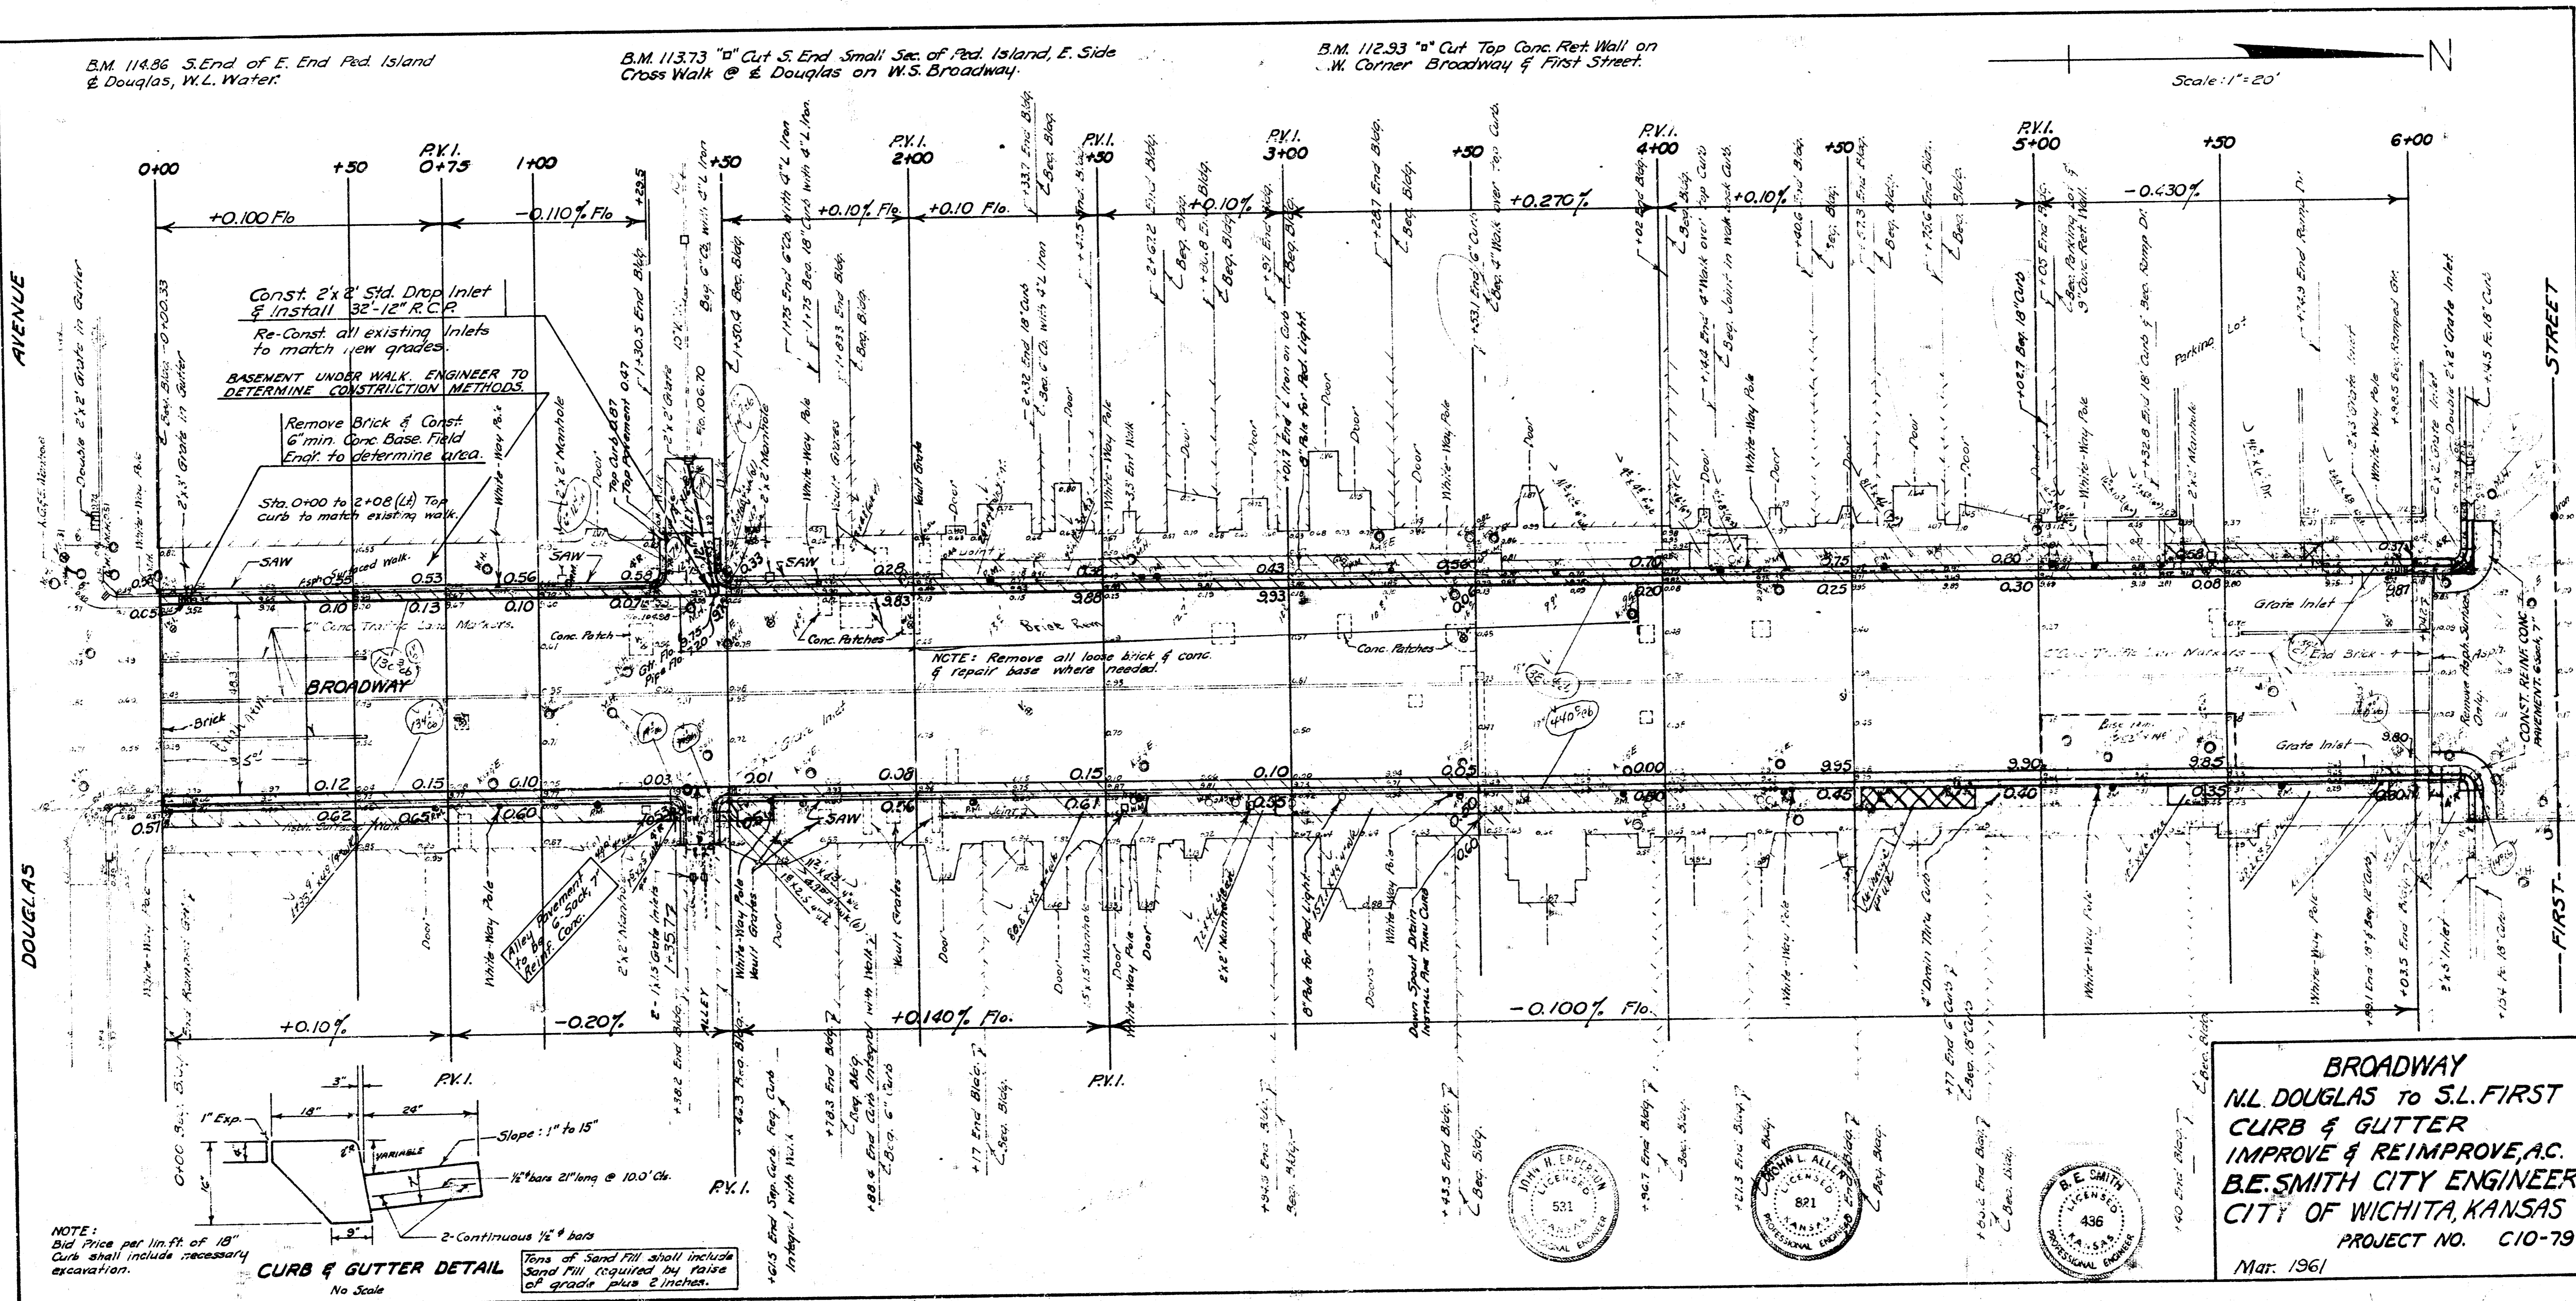

B.M. 114.86 S. End of E. End Ped. Island
& Douglas, W.L. Water

B.M. 113.73 "a" Cut S. End Small Sec. of Ped. Island, E. Side
Cross Walk @ Douglas on W.S. Broadway

B.M. 112.33 "a" Cut Top Conc. Ret. Wall on
W. Corner Broadway & First Street

Scale: 1"=20'

NOTE:
Bid Price per lin. ft. of 18"
Curb shall include necessary
excavation.

CURB & GUTTER DETAIL
No Scale

BROADWAY
N.L. DOUGLAS TO S.L. FIRST
CURB & GUTTER
IMPROVE & REIMPROVE, A.C.
B.E. SMITH CITY ENGINEER
CITY OF WICHITA, KANSAS
PROJECT NO. C10-79
Mar. 1961