
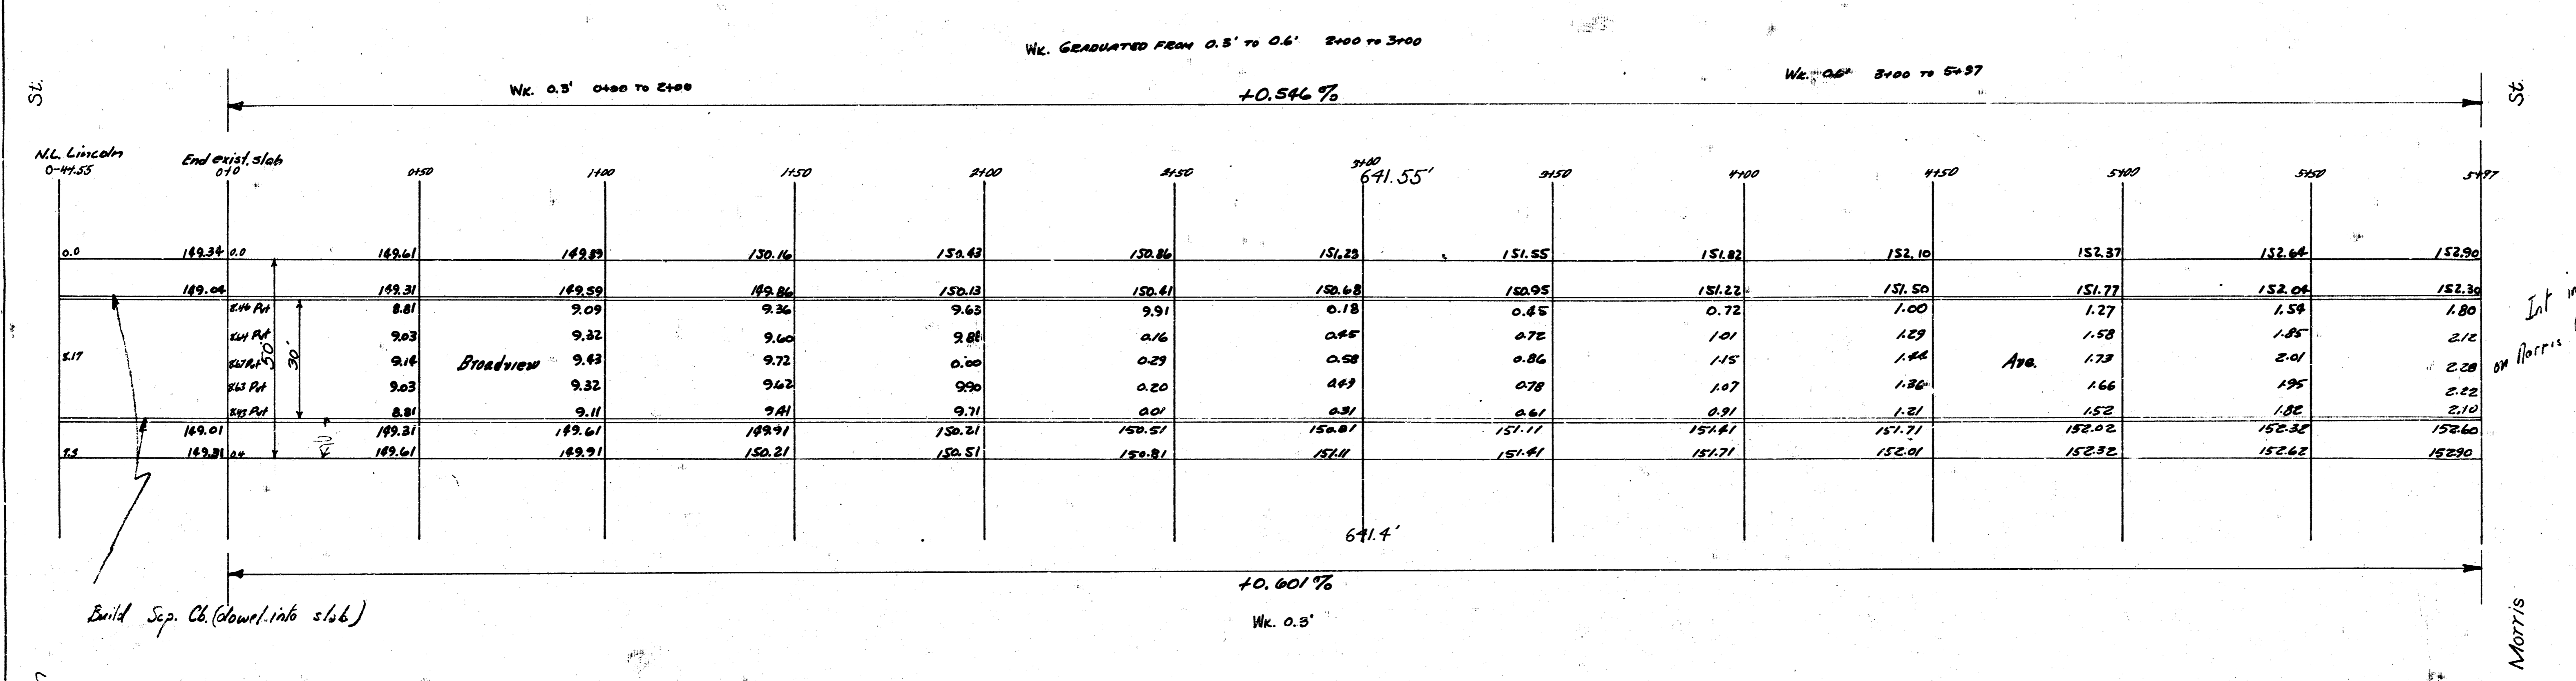


B.M. 152.76 "X" Top Ch., W.S. Broadview - S'N of N. End C.R., N.W. Cor. Broadview & Morris

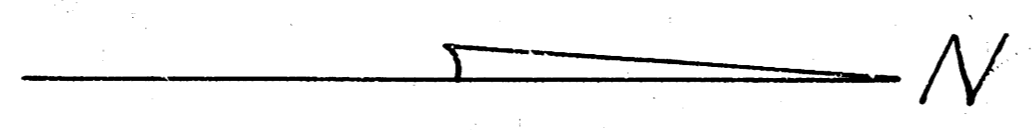

Lincoln

Build Sep. Ch. (down into slab)

Int. incl. on Morris contact

Broadview Ave  
 N.L. Morris - N.L. Lincoln  
 30' Conc. & C.D.  
 City of Wichita Kansas  
 L.K. White City Engineer  
 August 1940 Project 118-105