

B.M. 14143 "X" in King ckn. nr. NS Countryside Plaza & W.L. Bluff Stationing on S.F.E. E


Proj. No. C14-414
Excavation

Prop.	City	Prop.	City
1476.1	0	0	0
1483.6	0	0	0
1645.7	0	0	0

Proj. No. C14-413
Excavation

Prop.	City	Prop.	City
146.0	0	0	0
16.6	0	0	0
182.6	0	0	0

NOTE TO FIELD ENGINEER & CONTRACTOR:
Fence to remain. Do not disturb.

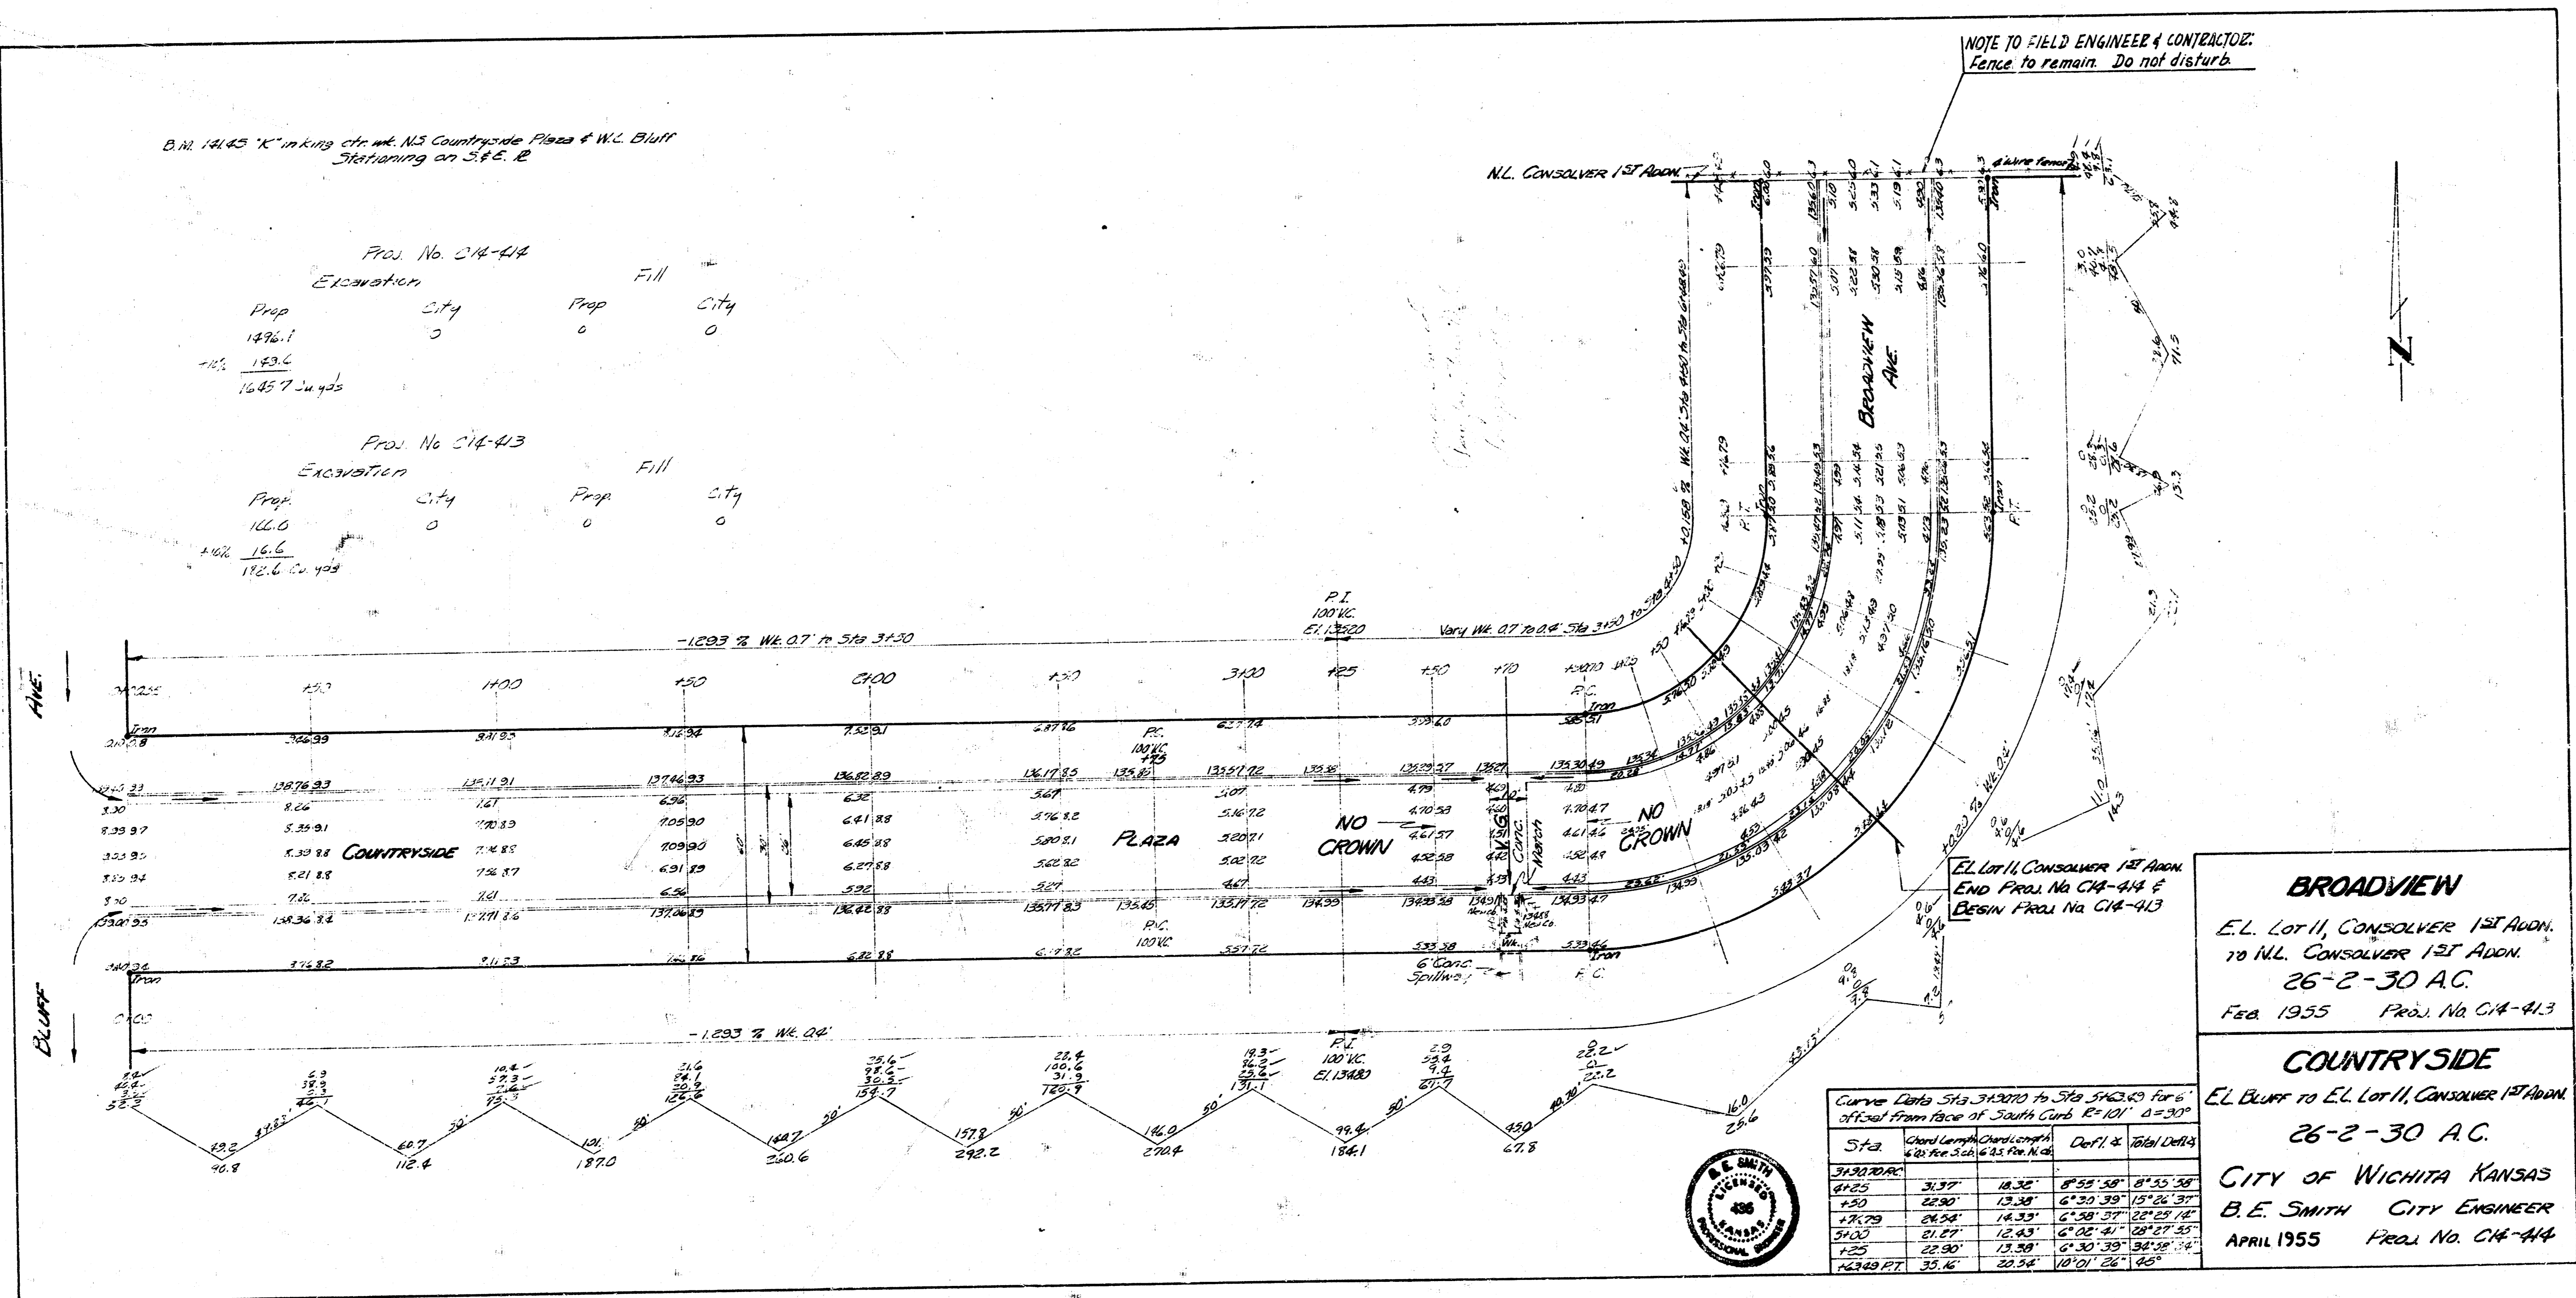

BROADVIEW
E.L. Lot 11, CONSOLVER 1ST ADDN.
TO ILL. CONSOLVER 1ST ADDN.
25-2-30 A.C.
Feb. 1955 Proj. No. C14-413

COUNTRYSIDE
E.L. Bluff to E.L. Lot 11, CONSOLVER 1ST ADDN.
26-2-30 A.C.
CITY OF WICHITA KANSAS
B.E. SMITH CITY ENGINEER
APRIL 1955 PROJ. NO. C14-414

Curve Data Sta. 3140.00 to Sta. 3160.00 for 6' offset from face of South curb E=101' d=20'

Sta.	Curve Length	Chord Length	Chord Bearing	Defl. & B'ch Defl's
3140.00	31.97	18.32	8°55'58"	8°55'58"
3150	22.80	13.38	6°30'39"	15°26'37"
3160.00	24.24	14.33	6°58'57"	22°25'18"
3170	21.27	12.43	6°06'41"	28°32'55"
3180	22.80	13.38	6°30'39"	34°58'54"
3190.00	35.16	20.54	10°01'26"	45°00'00"

