

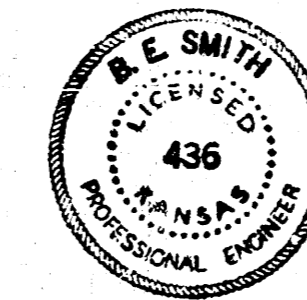


B.M. 126.41 N.W. COR. CONC. PAVCH HO# 2302 S. BROADVIEW  
 B.M. 137.95 S.W. COR. CONC. PAVCH HO# 4300 KINKAID  
 STA. ON S. BROADVIEW

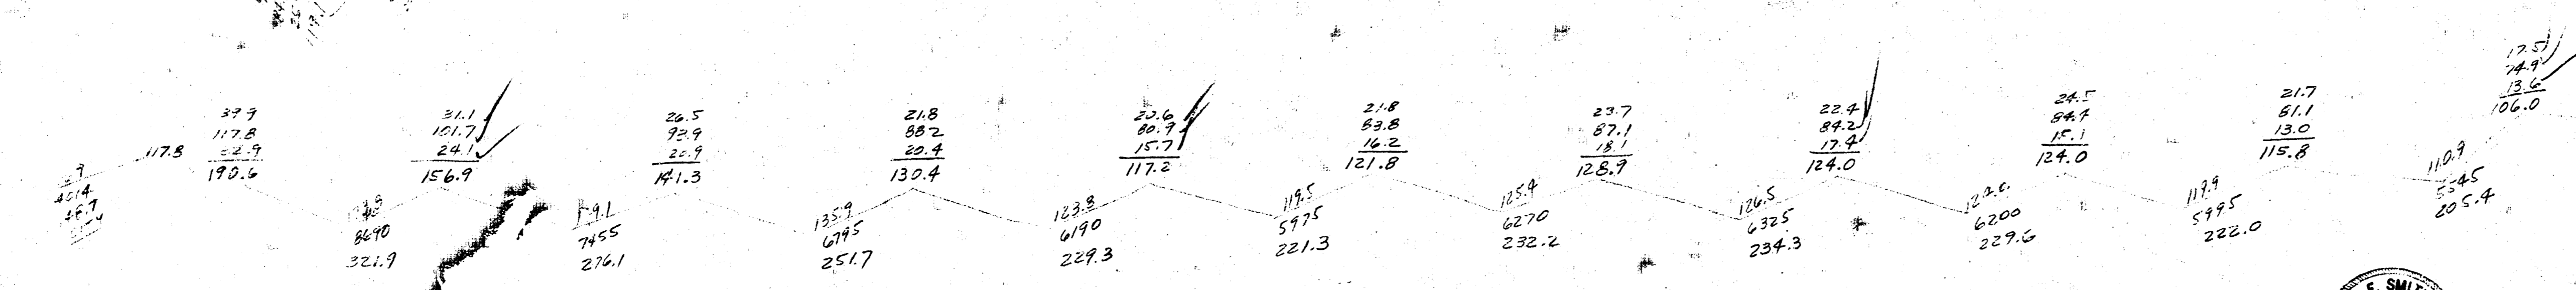

Exc. in  
 2755.9 204.8  
 110.2 212.2  
 3045.8 417.0 3257.8

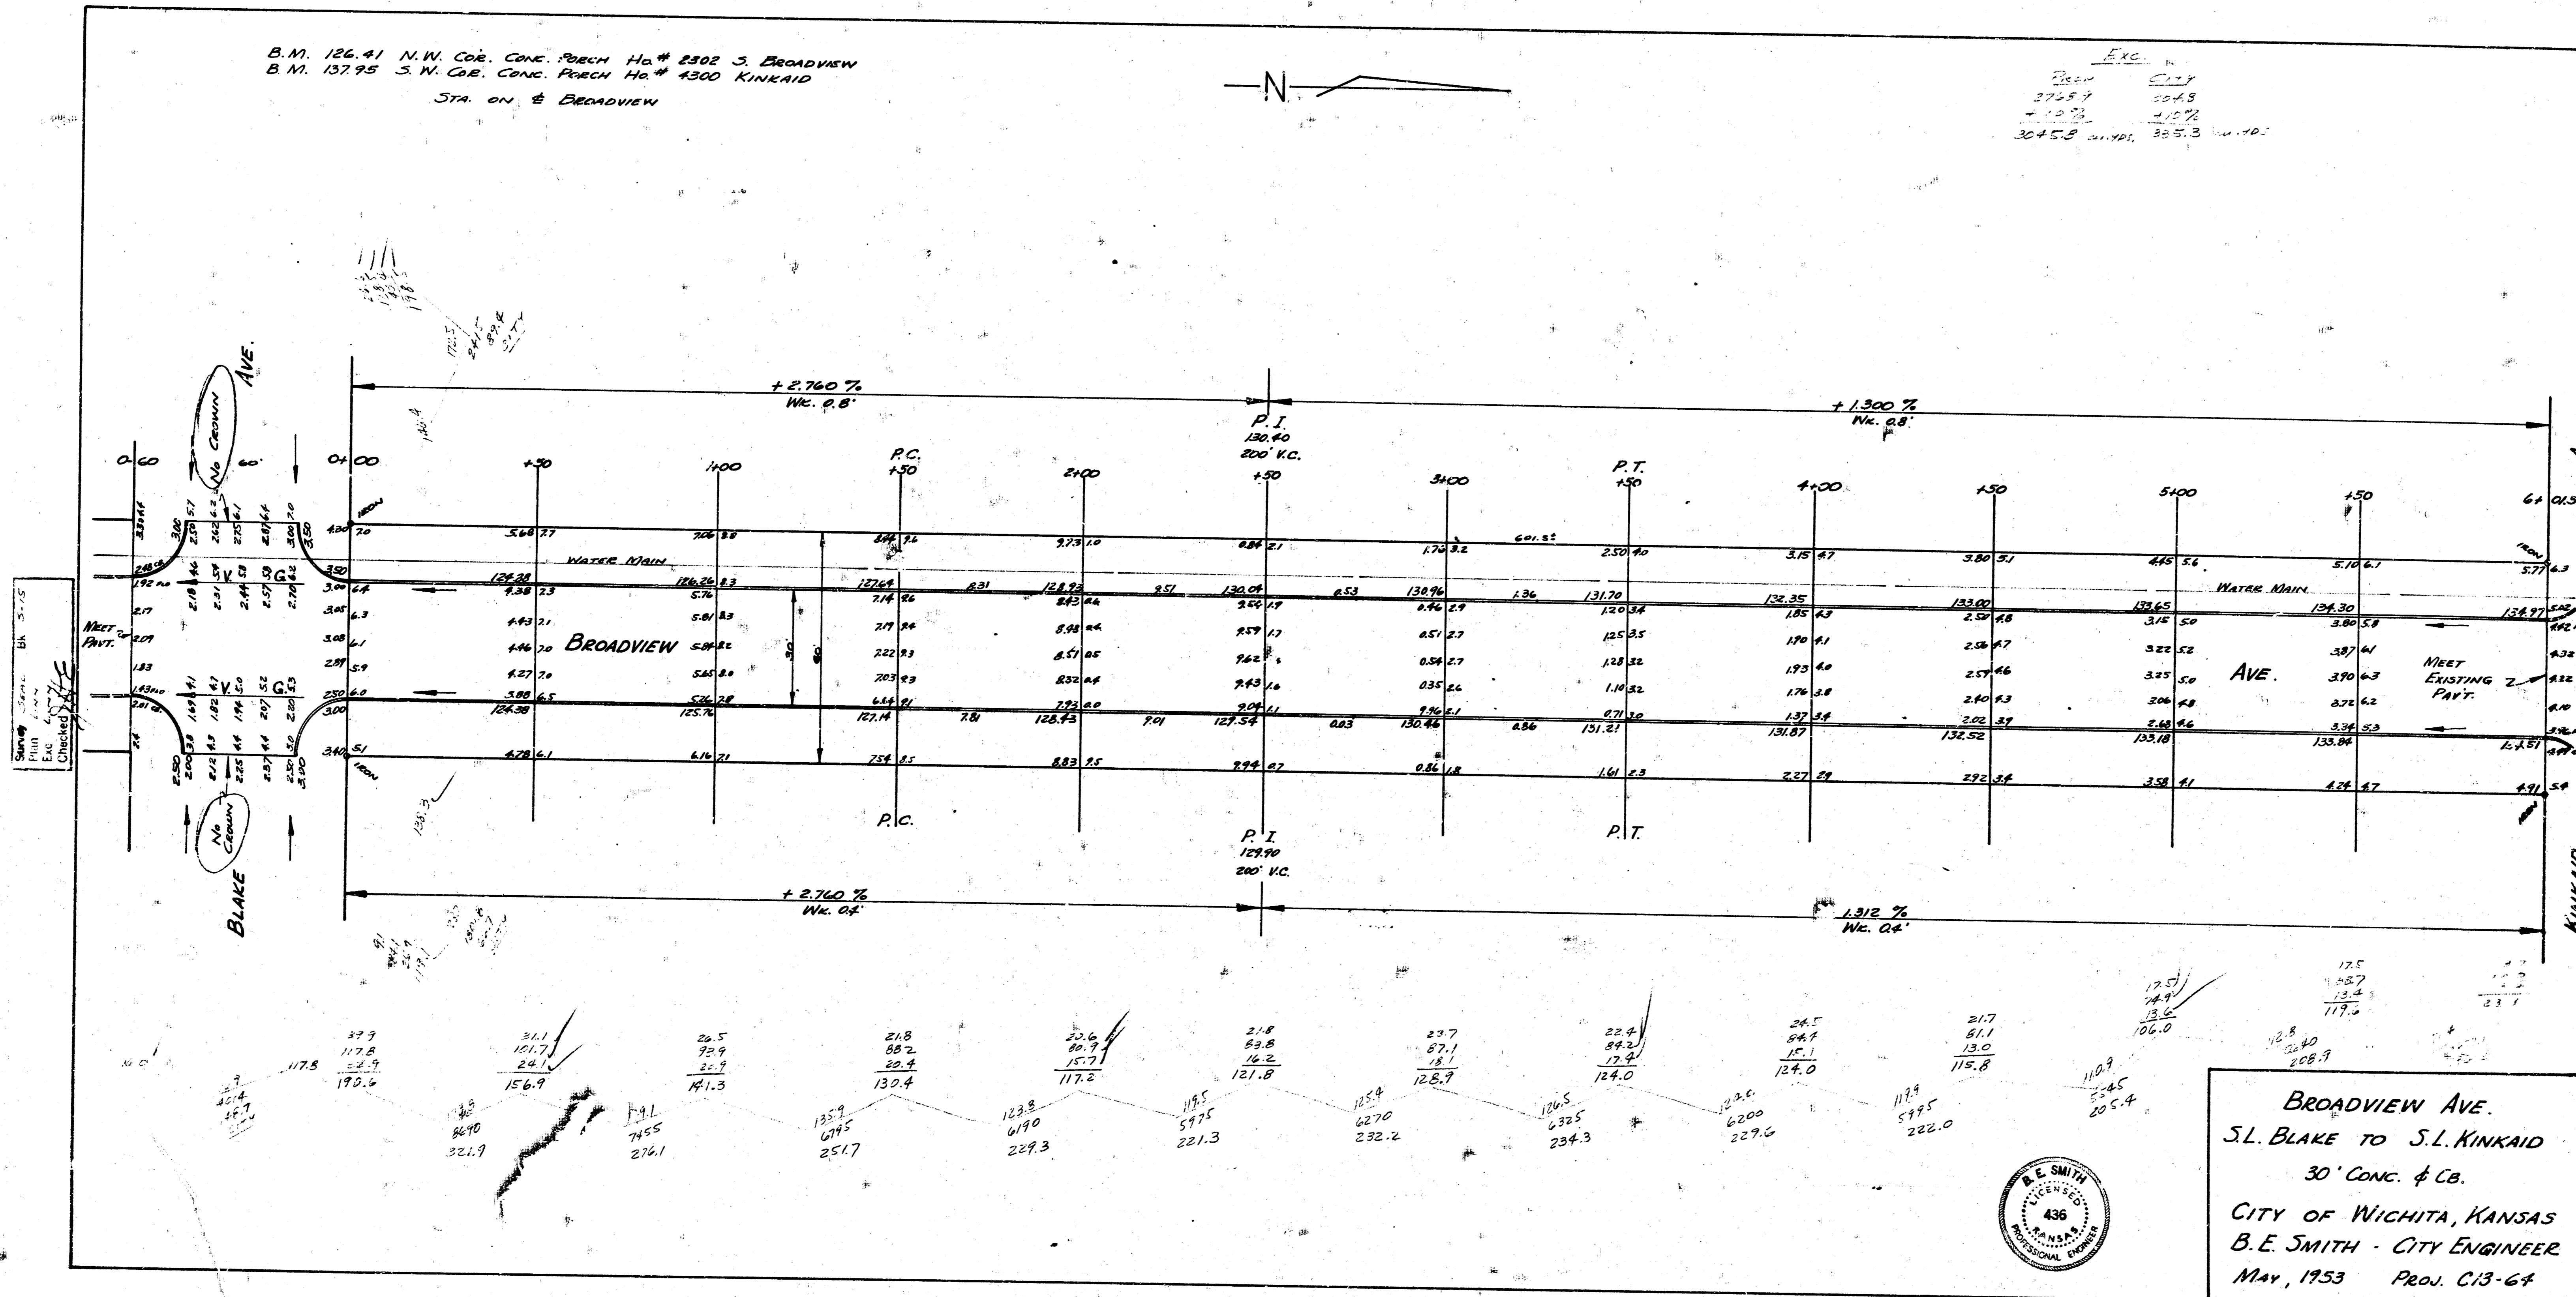

BROADVIEW AVE.  
 S.L. BLAKE TO S.L. KINKAID  
 30' CONC. & CB.  
 CITY OF WICHITA, KANSAS  
 B.E. SMITH - CITY ENGINEER  
 MAY, 1953 PROJ. C13-64