
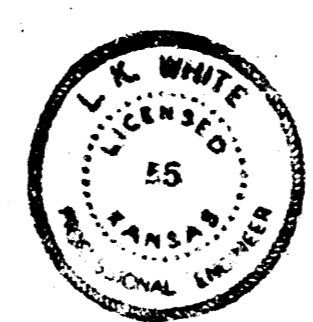
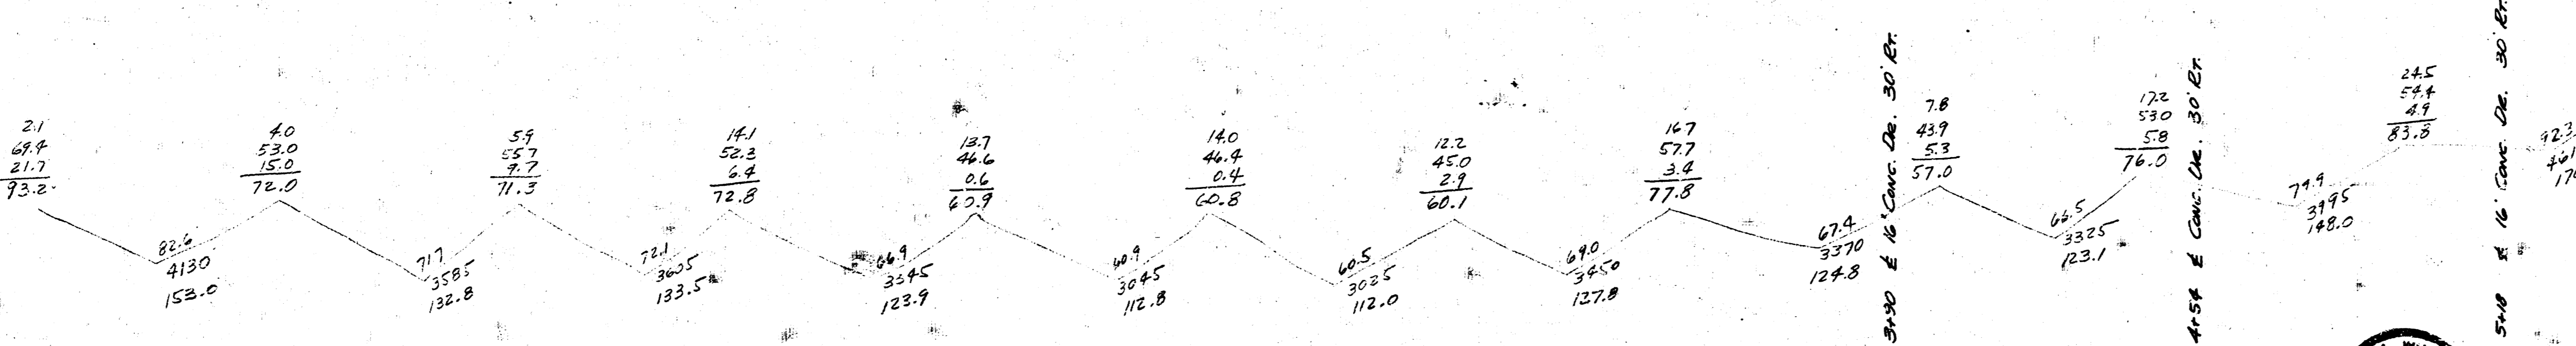
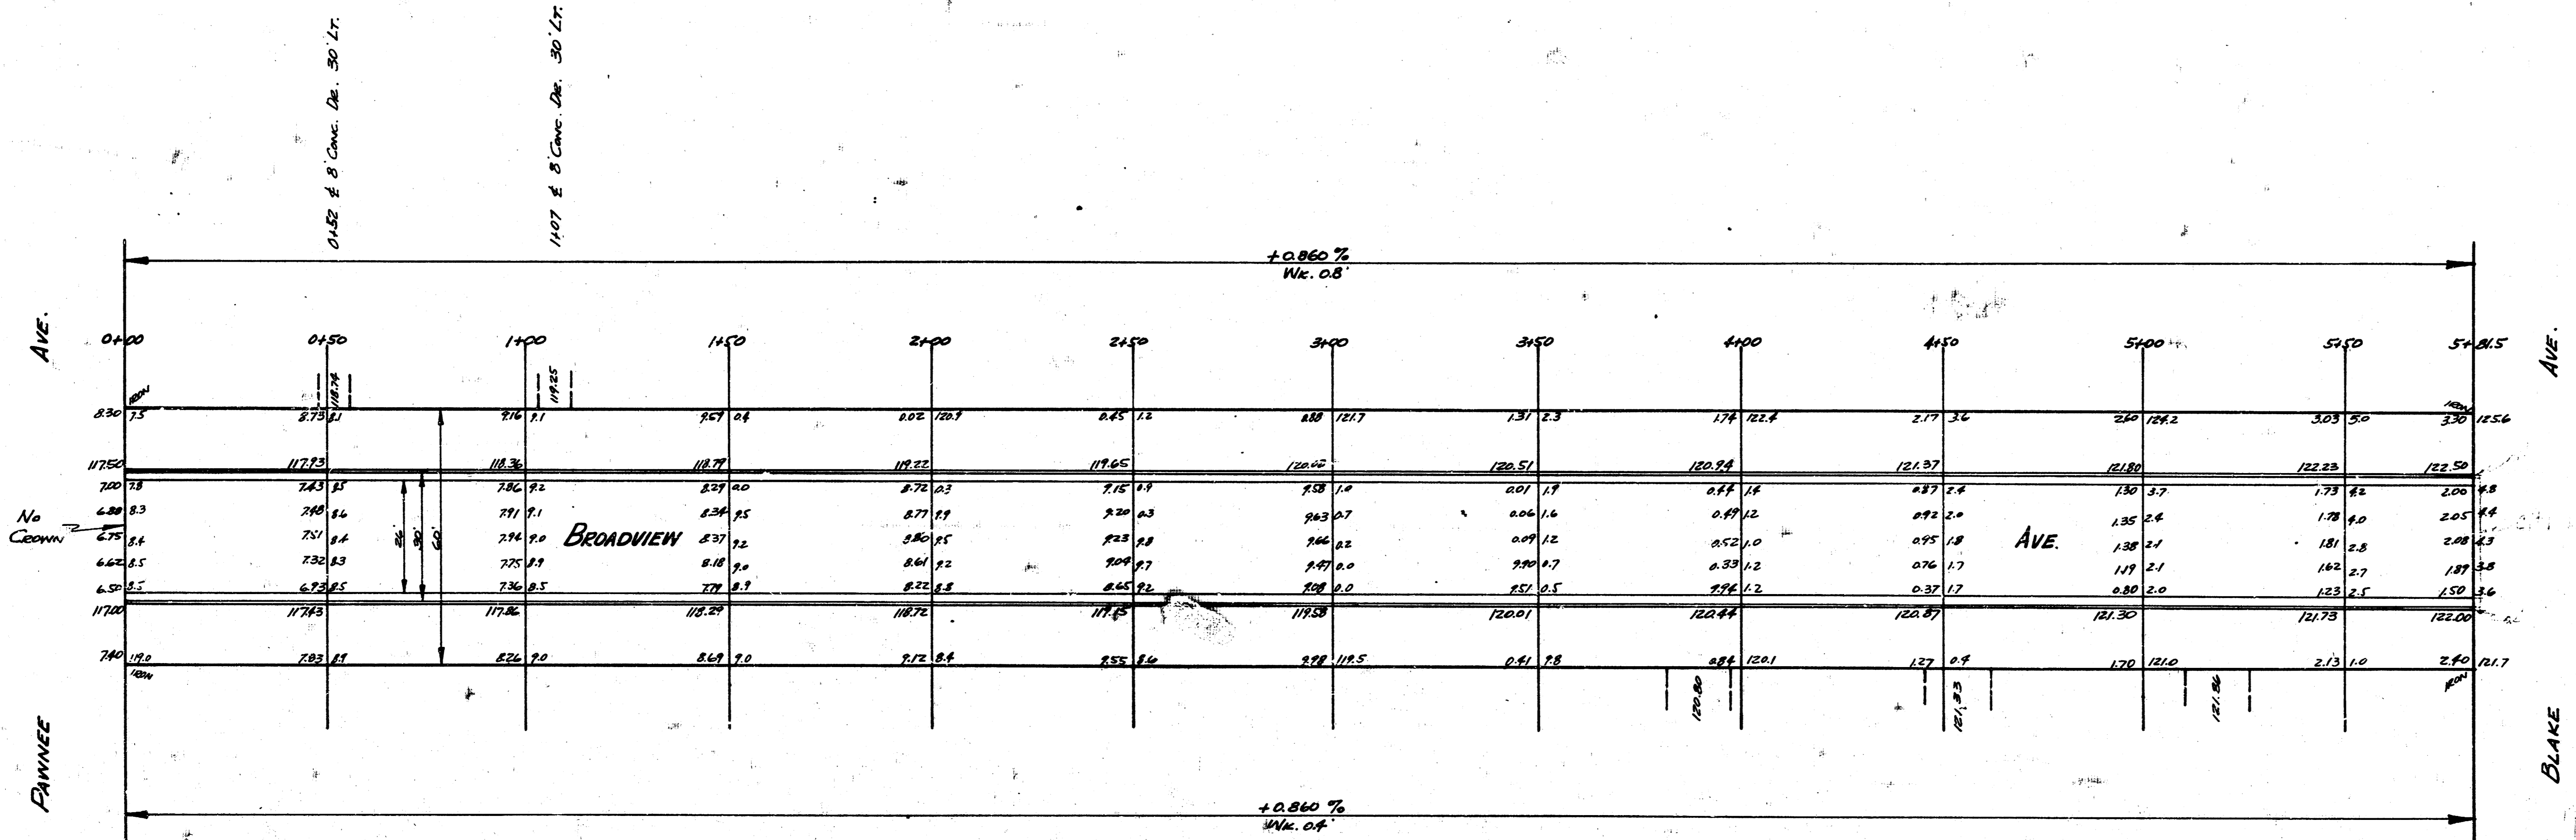


E-3

ETC.

B.M. 122.51 HEAD 2" SPIKE N.W. SIDE 24" ELM 15' SW. SW. COR. ELM HEIGHTS ADDN.

FROM CITY
1779.2
+16.75
1771.111 YDS.

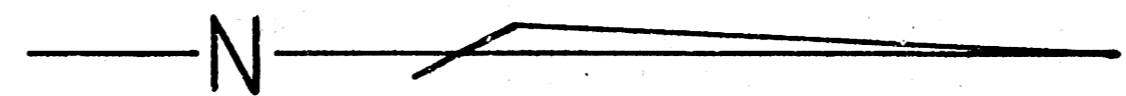

BROADVIEW AVE.
 S.L. BLAKE TO N.L. PAWNEE
 36-2-30 A.C.
 CITY OF WICHITA, KANSAS
 L. K. WHITE - CITY ENGINEER
 JULY 1952 FROM C11-316