


B.M. 148.20 "G" IN GLOBE E.L. FINCEEST S.S. BOSTON

NOTE: STATIONING ON S.P.L.

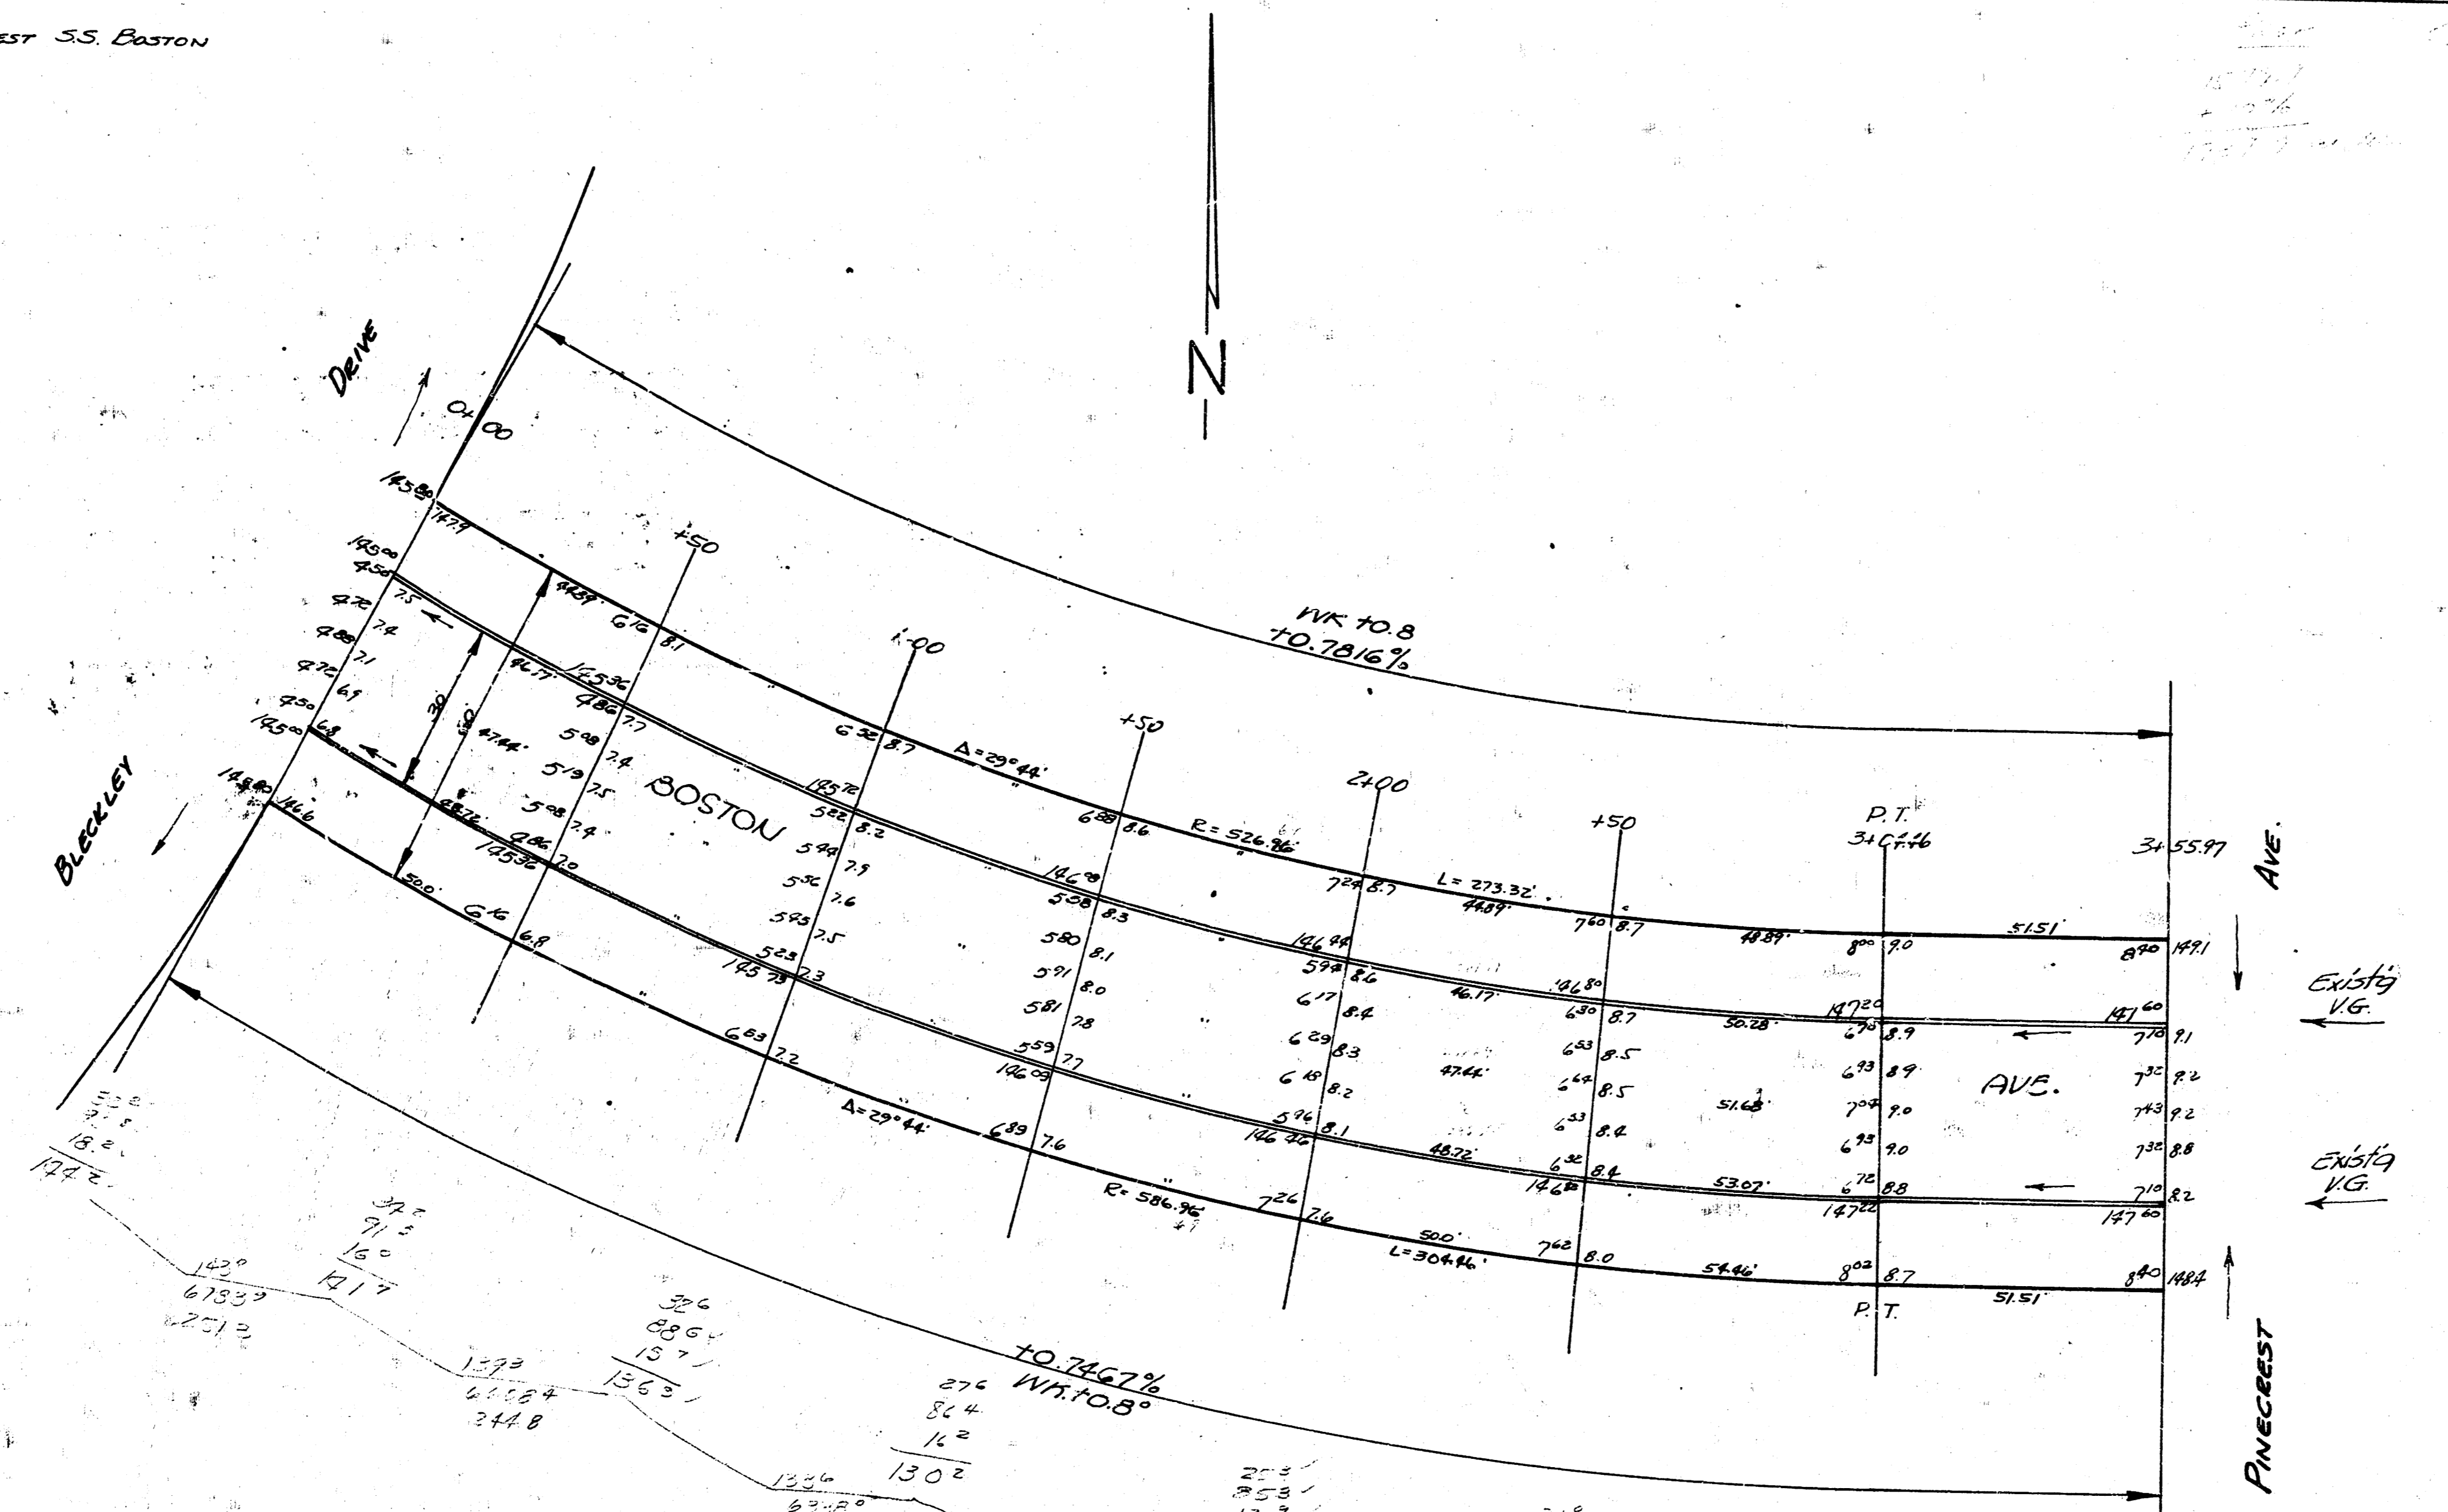

BOSTON ST.
W.L. FINCEEST TO E.L. BUCKLEY
30' CONC. & CG.
CITY OF WICHITA, KANSAS
L.K. WHITE CITY ENGINEER
SEPT. 1951 PROJ. C11-55