


BM 14394 M in Mueller Fire Ho. Grand & Waverly

STATIONING ON H.R.

Prop	100.4
	118.7
	122.6
	112.9
	161.8
	244.9
	27.4
	142.1
	115.9
	32.5
	1546.4
	154.6
	1607.0


  

City	50.5
	86.2
	136.7
	+15%
	150.4

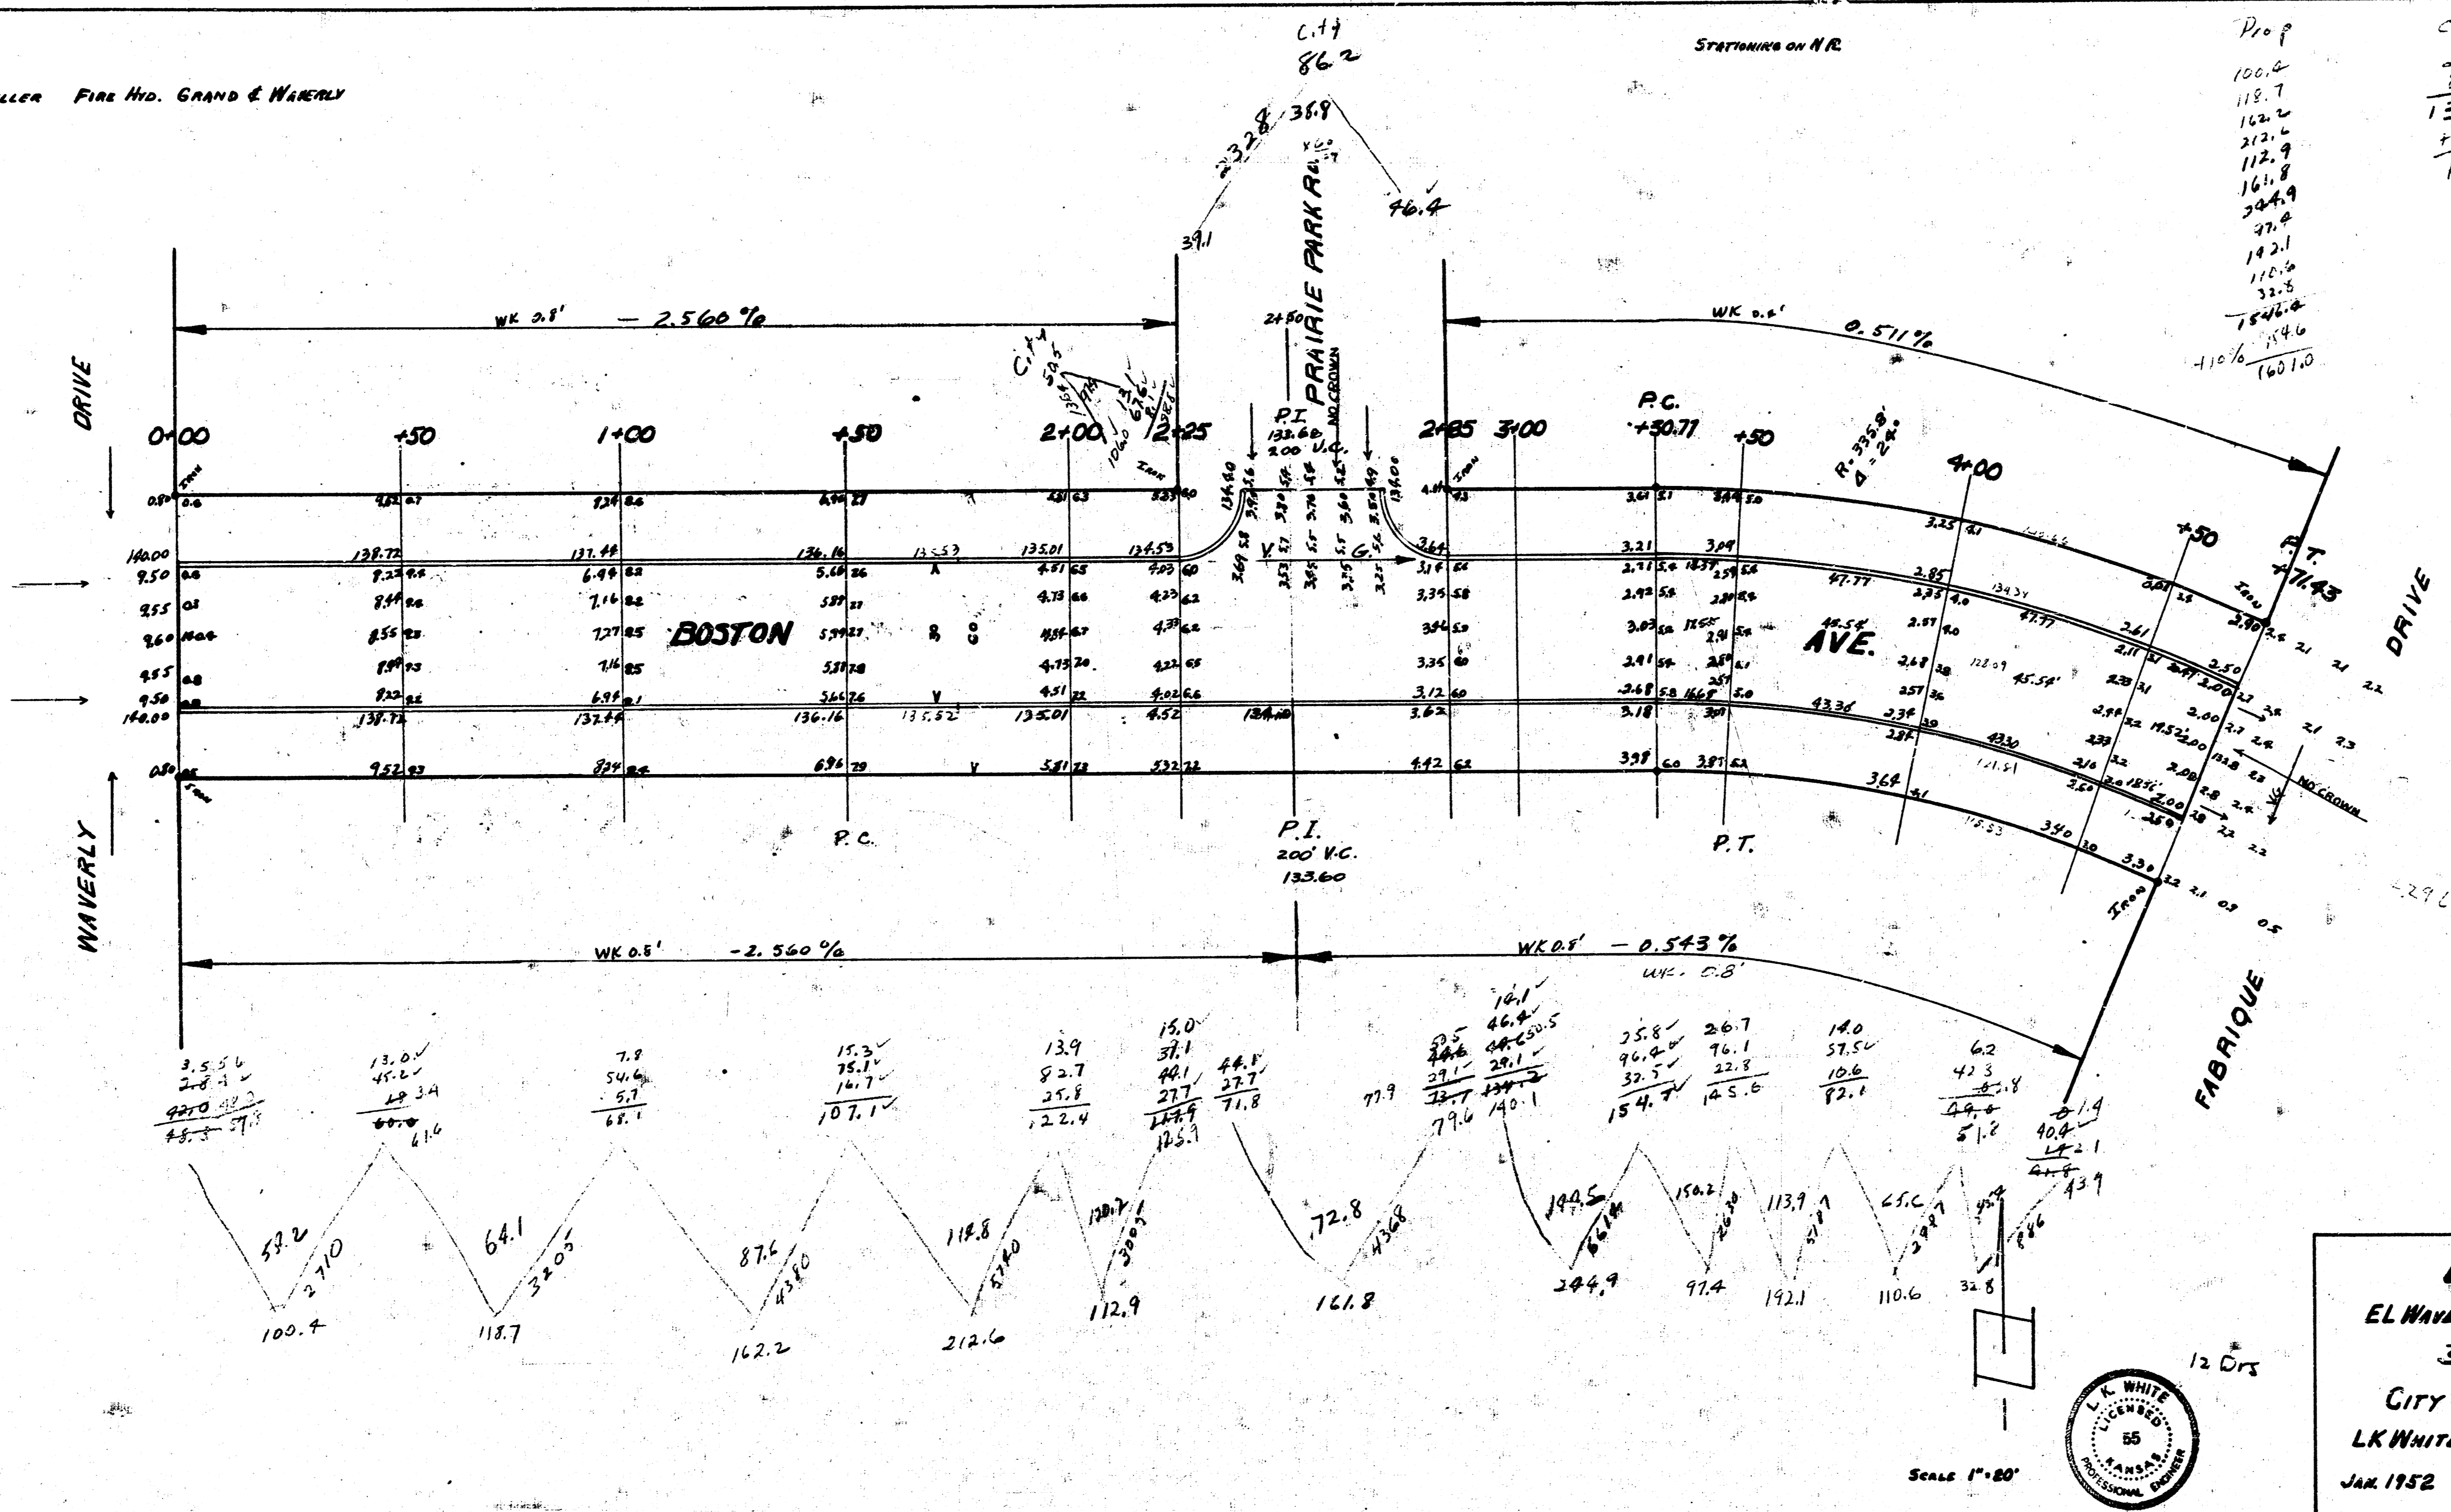

Stamp: CITY OF WICHITA, KANSAS, PUBLIC WORKS DEPARTMENT, CIVIL ENGINEER, L.K. WHITE

**BOSTON**  
 EL Waverly to W.L. FABRIQUE  
 30' CONC & C.B.  
 CITY OF WICHITA KANSAS  
 LK WHITE CITY ENGINEER  
 JAN 1952 Proj. No. CH-866

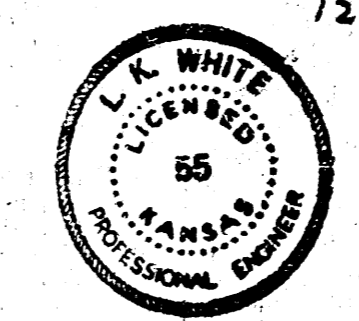

Scale 1"=80'