



Survey (601)
 Plan
 Checked 7/7

BM- 151.62 NW cor conc porch Ho# 1202 Edgemoor

BM- 153.31 SE cor conc porch Ho# 1145 Christine

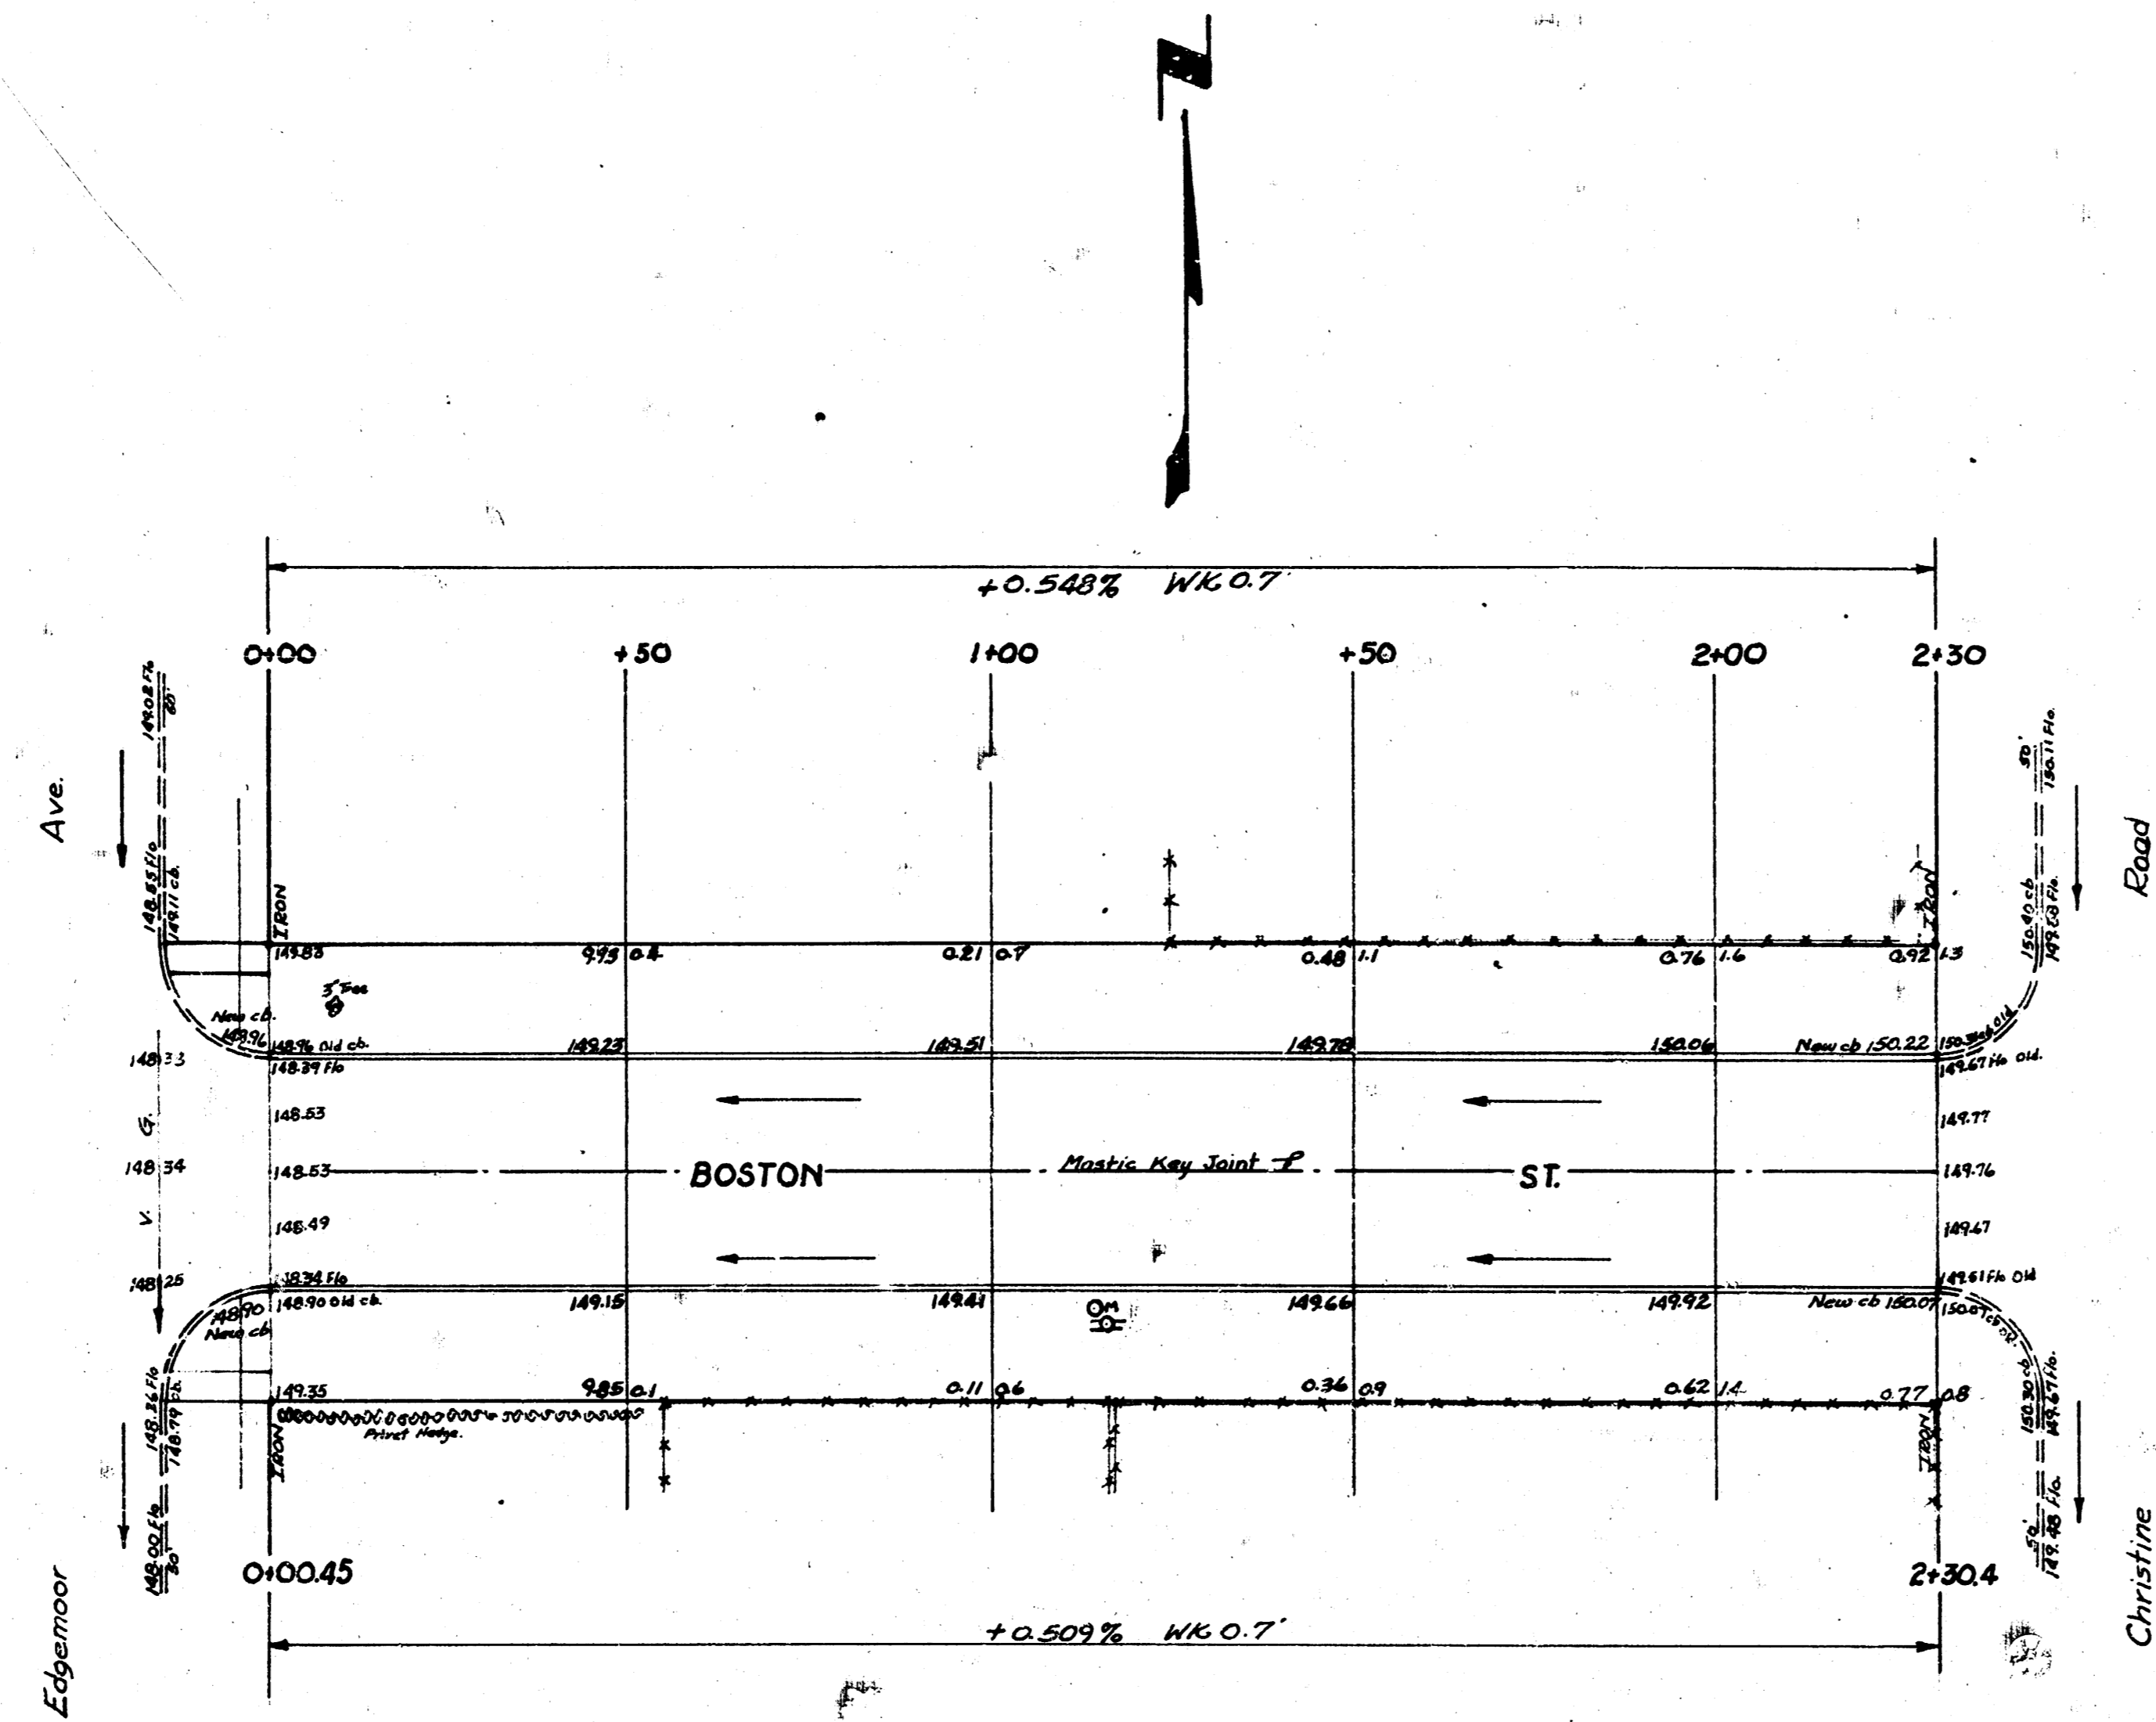

— Inspection —
 5/22/54
 5/23/54
 5/24/54

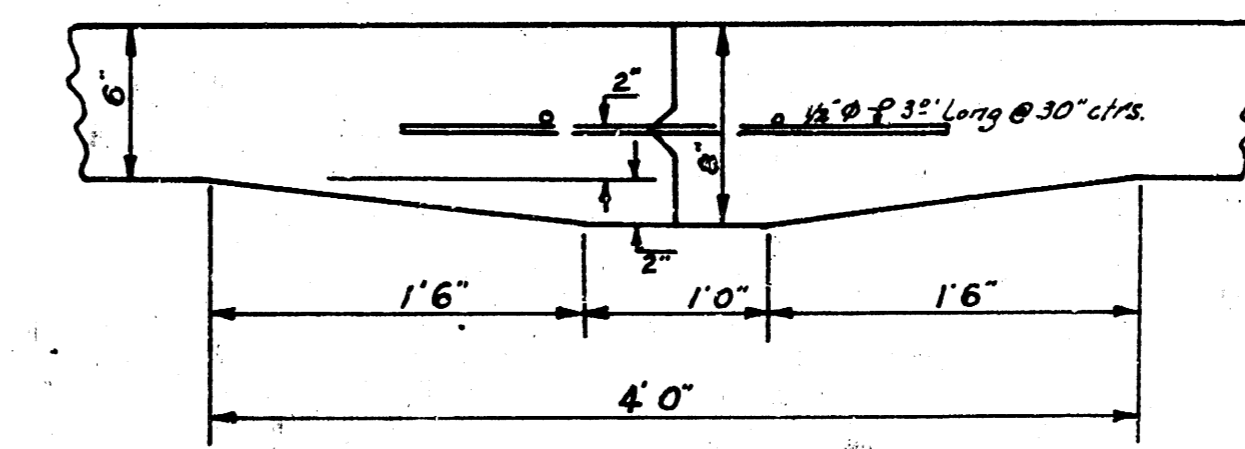

DETAIL OF MASTIC KEY JOINT
 No SCALE

BOSTON ST.
 EL. Edgemoor to WL Christine
 30' Conc. & Cb.
 CITY OF WICHITA, KANSAS
 D.E. SMITH CITY ENGINEER
 Feb. 1954 PROJ. NO. C.15-276

