


Base Line is (L) Property Line  
0.2588 min./ft.

Station Point	Alignment	Deflection	Chord Arc	Chord Arc	Chord Arc
2+63.71	P.R.C.	Δ = 7° 52'	5' 56"	13.77	13.77
2+50		R = 1856.44	3' 43' 19"	30.19	30.19
2+00		L = 354.85'	2' 57' 01"	30.19	30.19
1+50			2' 10' 43"	30.19	30.19
1+00			1' 24' 25"	30.19	30.19
0+50			0' 38' 07"	41.32	42.33
0+08.84	RC				

B.M. 14387 SW Cor. Cons. Park No. 1106 Paige.  
B.M. 14380 "R" in Ritchie N.C. Boston & E.L. Paige.

Shane Hanson B.S. 11/1/79  
L.S. 11/1/79  
Checked

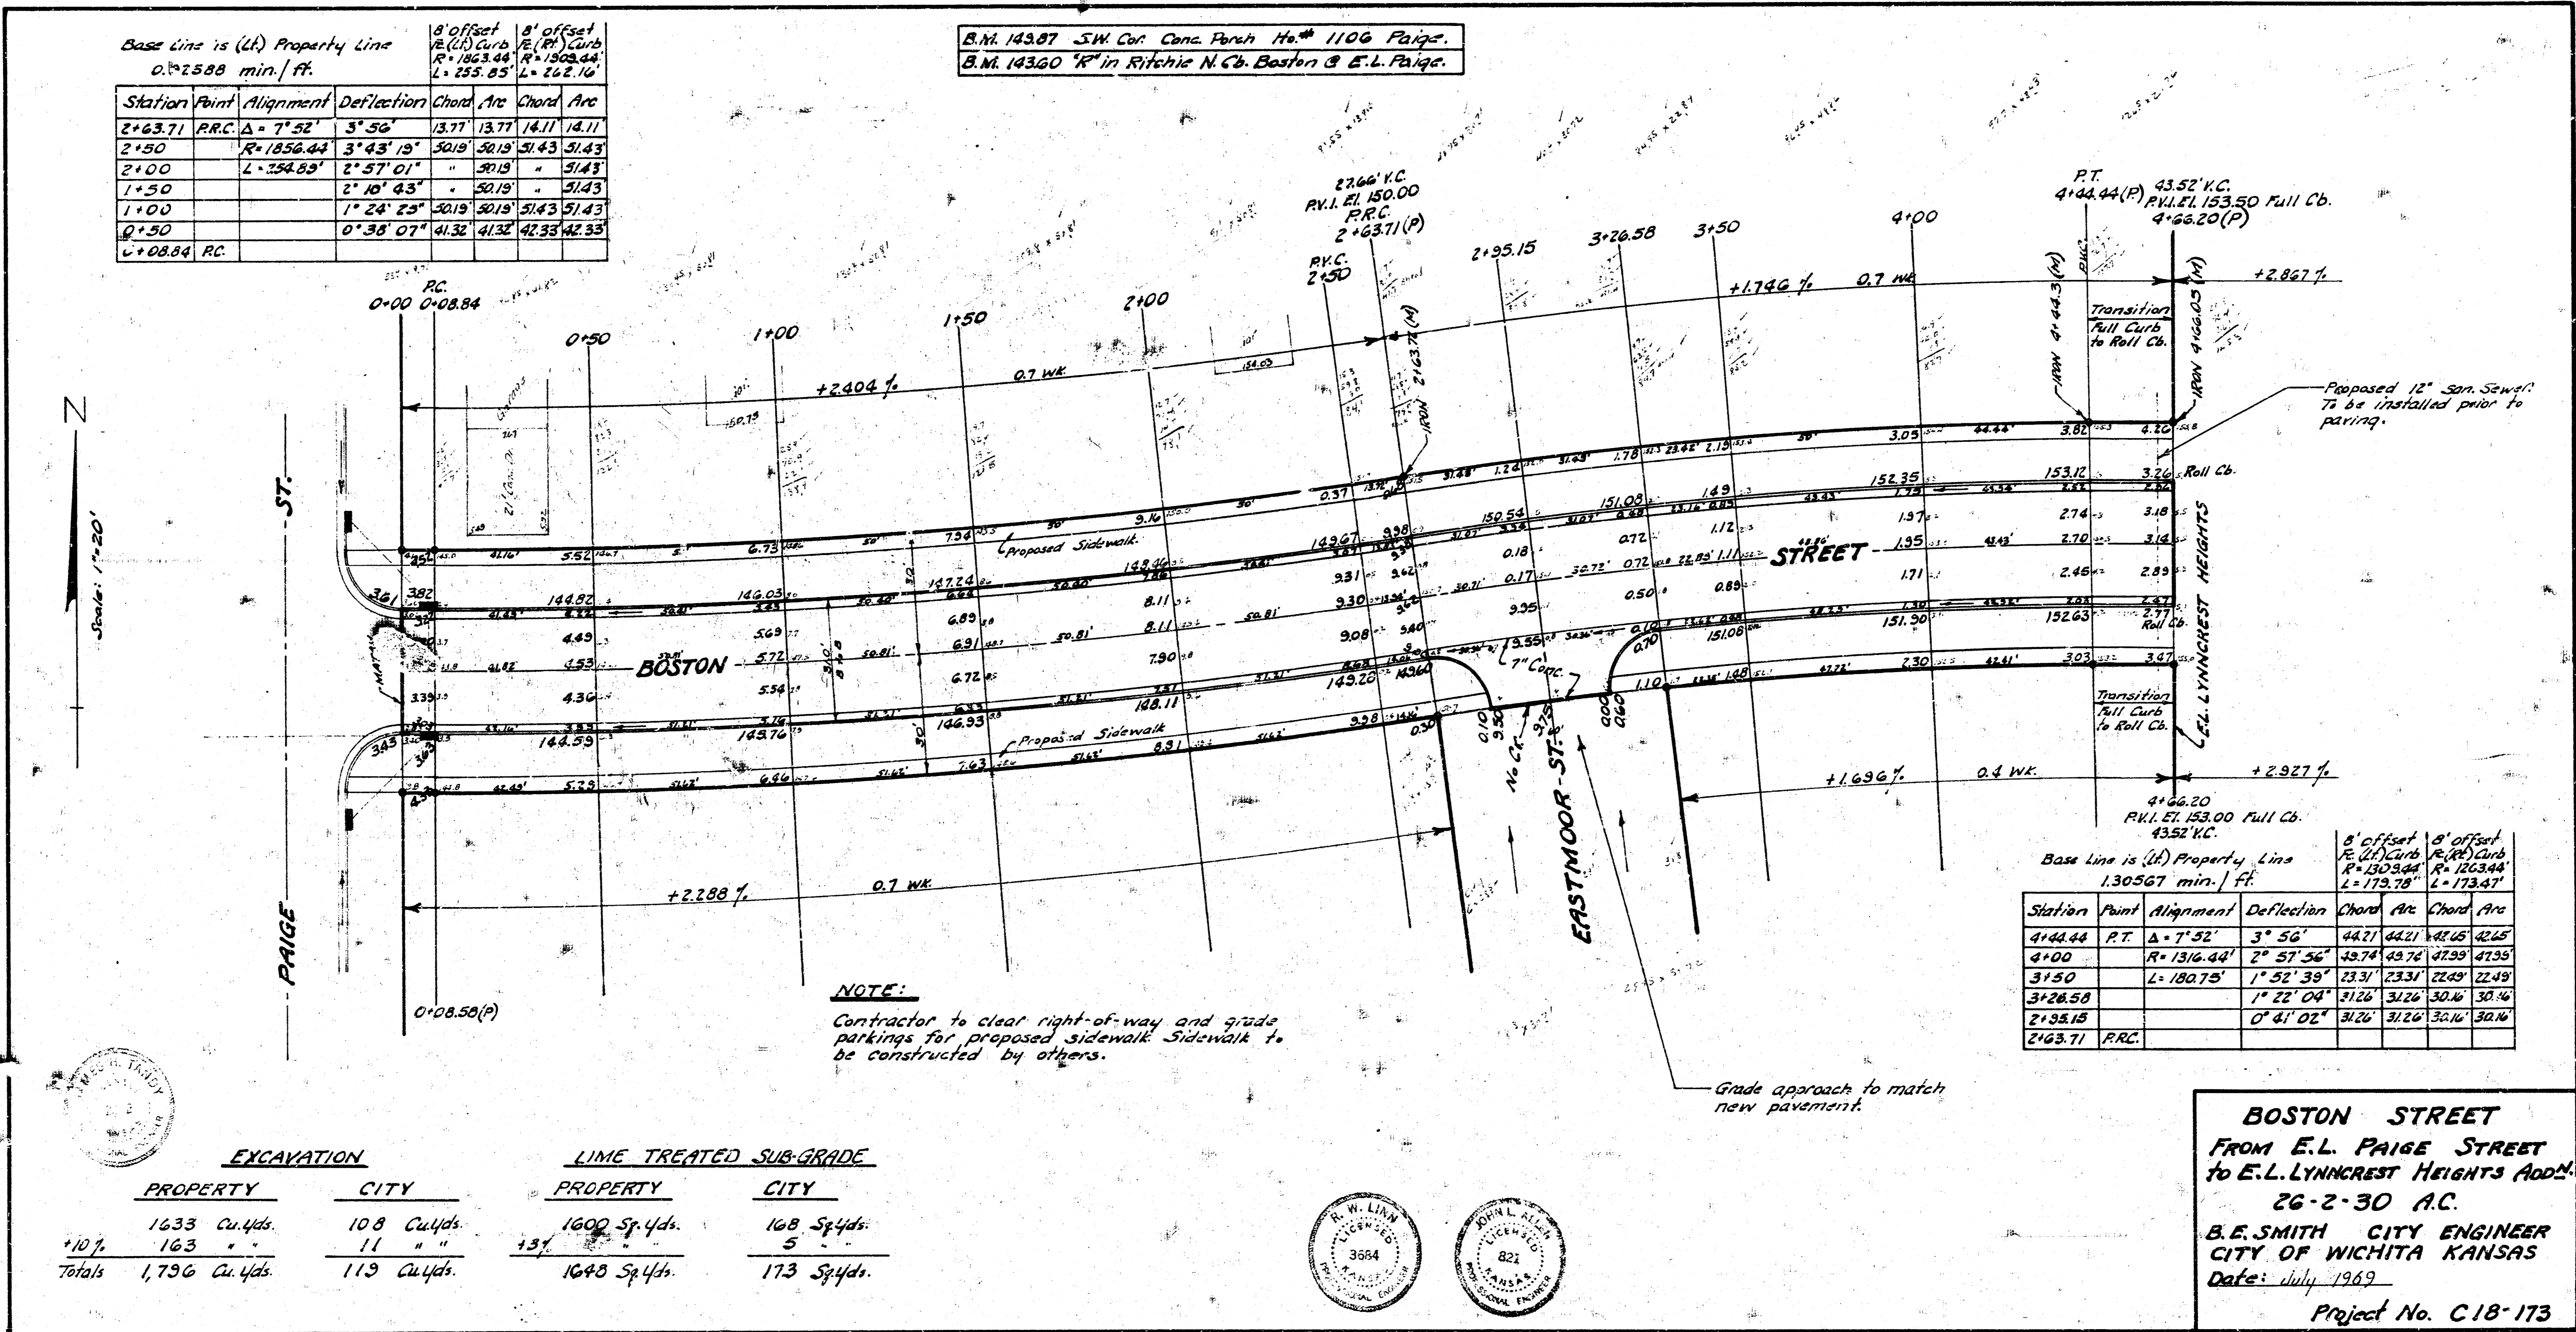


**NOTE:**  
Contractor to clear right-of-way and grade parkings for proposed sidewalk. Sidewalk to be constructed by others.

Base Line is (L) Property Line  
1.30567 min./ft.

Station Point	Alignment	Deflection	Chord Arc	Chord Arc	Chord Arc
4+44.44	P.T.	Δ = 7° 52'	3' 56"	44.21	44.21
4+00		R = 1316.44'	2° 57' 56"	43.74	43.74
3+50		L = 180.75'	1° 52' 39"	23.31	22.49
3+26.58			1° 22' 04"	31.26	30.14
2+95.15			0° 41' 02"	31.26	30.14
2+63.71	P.R.C.				



EXCAVATION		LIME TREATED SUB-GRADE	
PROPERTY	CITY	PROPERTY	CITY
1633 Cu.Yds.	108 Cu.Yds.	1600 Sp.Yds.	108 Sp.Yds.
107	11	13	5
<b>Totals 1,736 Cu.Yds.</b>	<b>119 Cu.Yds.</b>	<b>1643 Sp.Yds.</b>	<b>173 Sp.Yds.</b>

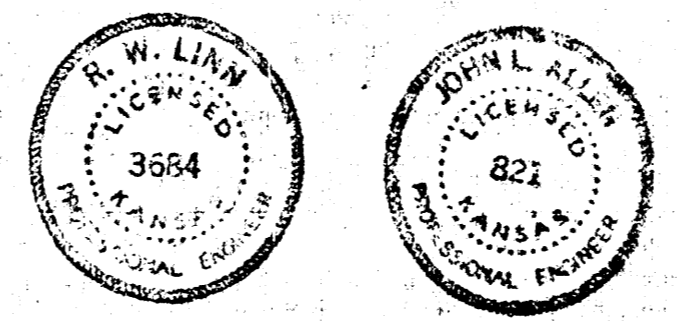

**BOSTON STREET**  
FROM E.L. PAIGE STREET  
TO E.L. LYNNCREST HEIGHTS ADD.  
26-2-30 A.C.  
B.E. SMITH CITY ENGINEER  
CITY OF WICHITA KANSAS  
Date: July 1969  
Project No. C.18-173