


B.M. = 164.60 R.R. Spk. N.E. Side Small Box Elder Tree 12' W. of W.L. Capri Cir.
 & 5' N. of S.L. Cedar Lakes Village 4th Adn.

Baseline is W. L. Capri Cir.

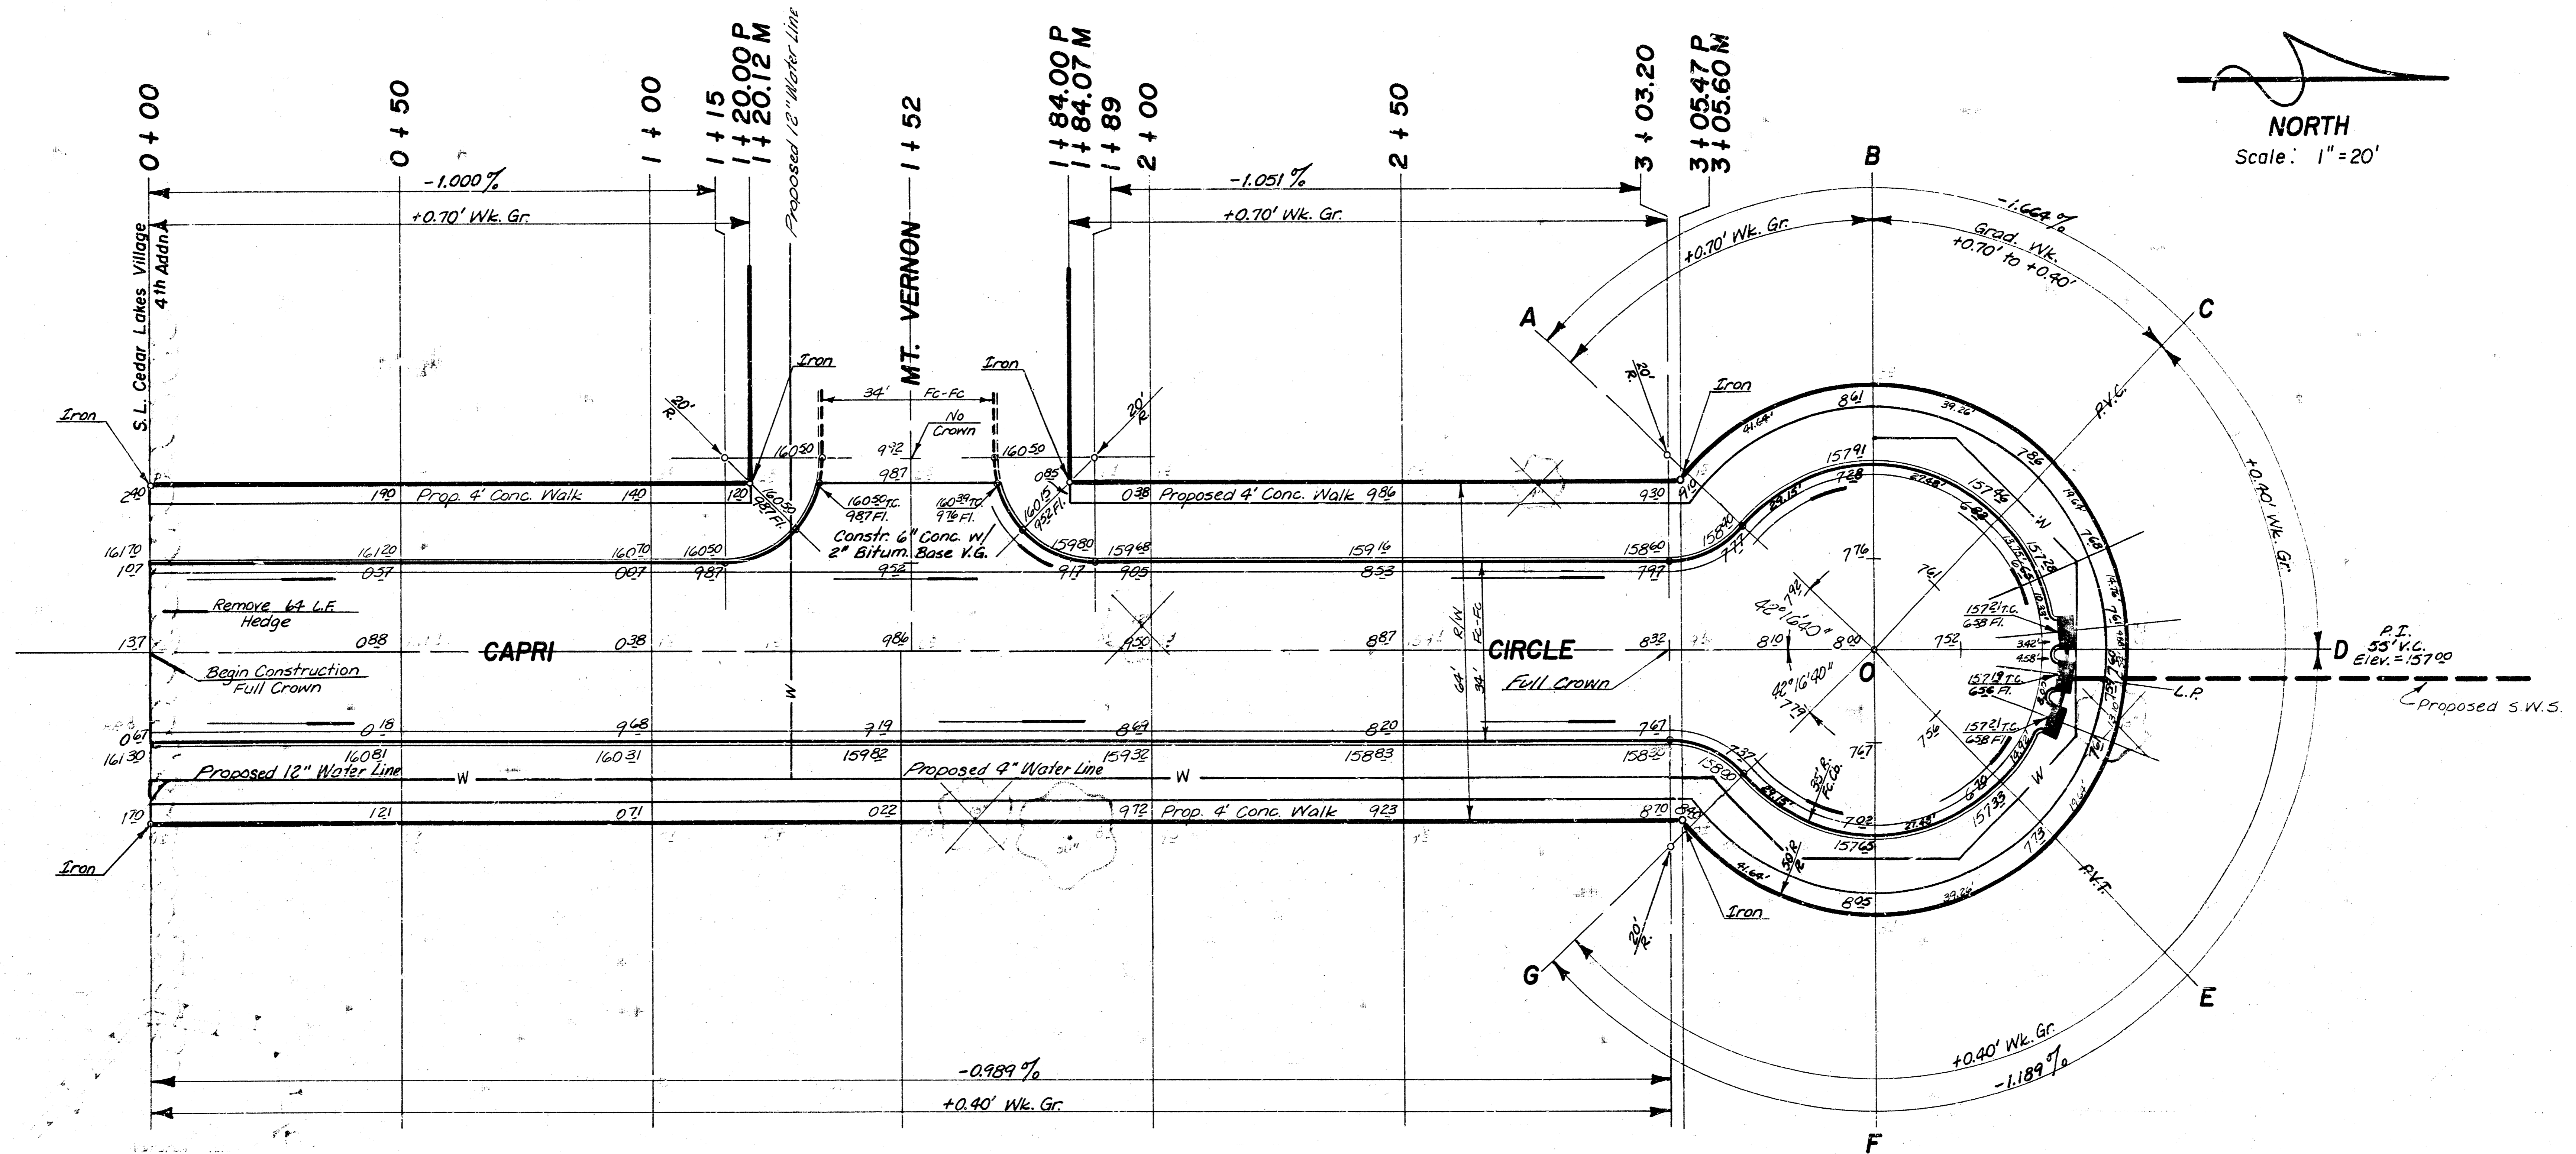














NORTH
 Scale: 1" = 20'


SUB-GRADE
 TYPE OF SUB-GRADE TREATMENT SHALL BE DETERMINED BY THE FIELD ENGINEER. SUB-GRADE TREATMENT SHALL BE AS FOLLOWS:

Note: Trees to be Removed are Marked Thus:
 Except that any tree which, in the opinion of the Engineer, can be saved shall be spared.

NOTE TO FIELD ENGINEER & CONTRACTOR
 Grade parking and clear right-of-way for proposed sidewalk. Compact fill in sidewalk area. TO BE CONSTRUCTED BY "OTHERS".

CAPRI CIRCLE
 S.L. Cedar Lakes Village Fourth Adn.
 to incl. Cul-De-Sac
 DAKS574132

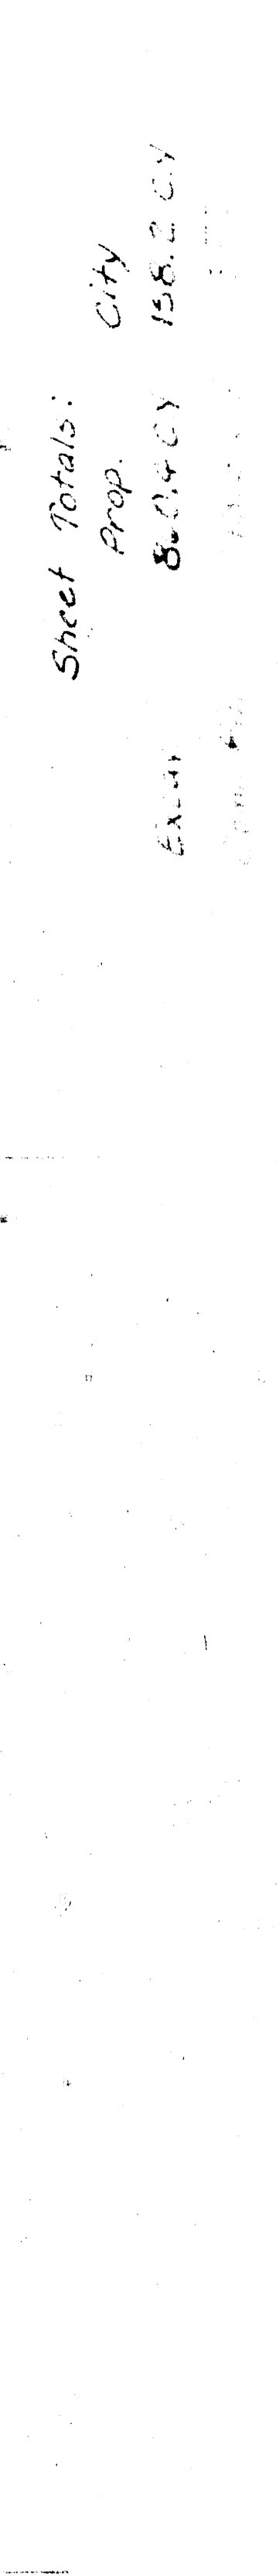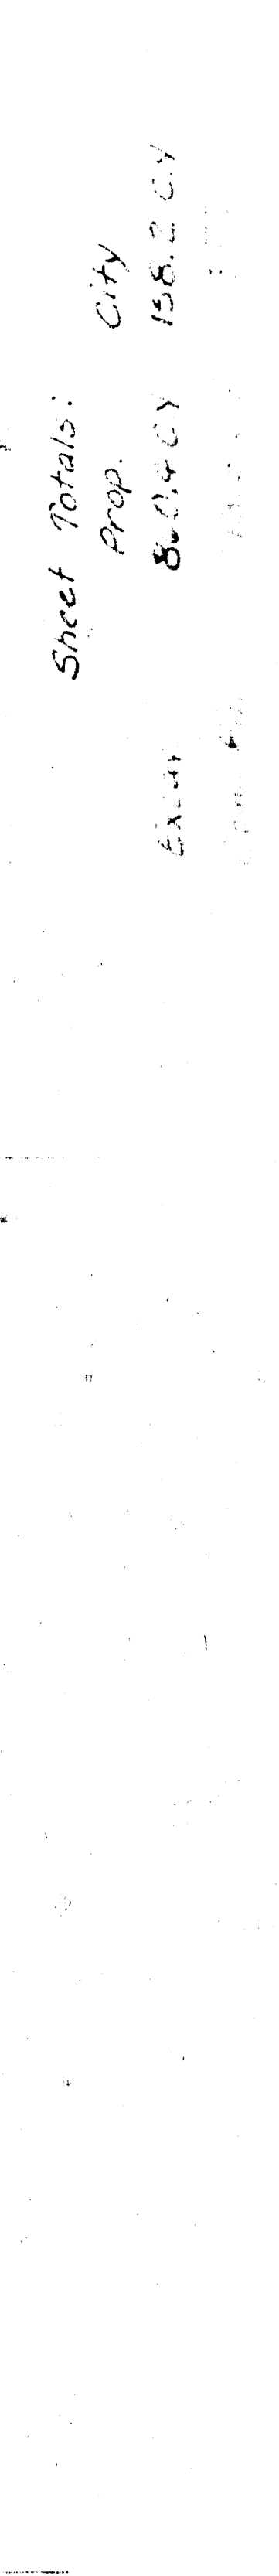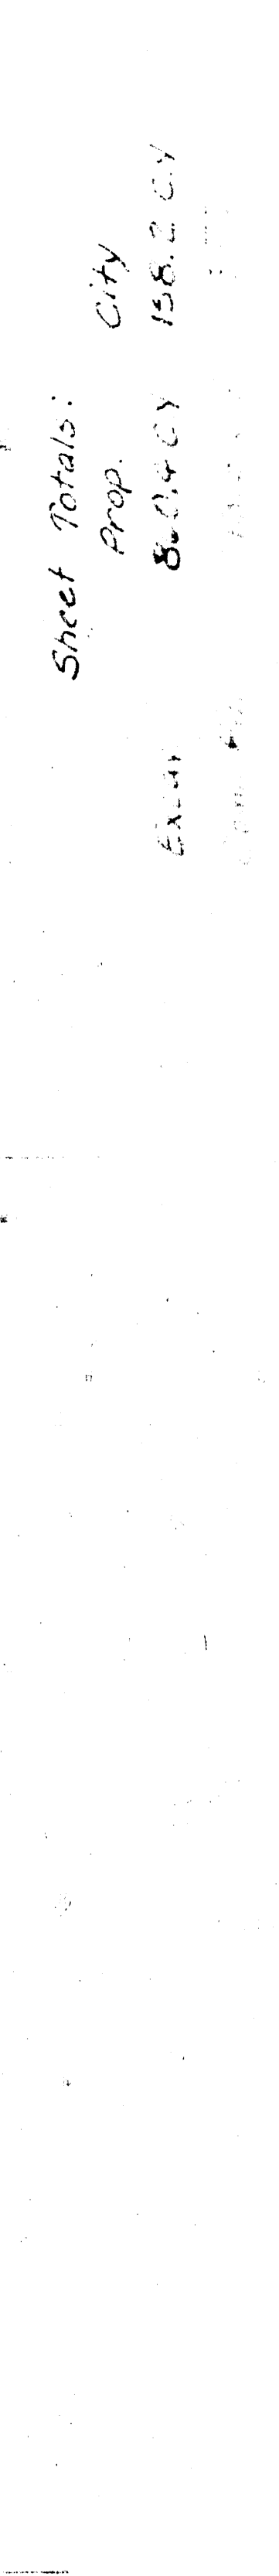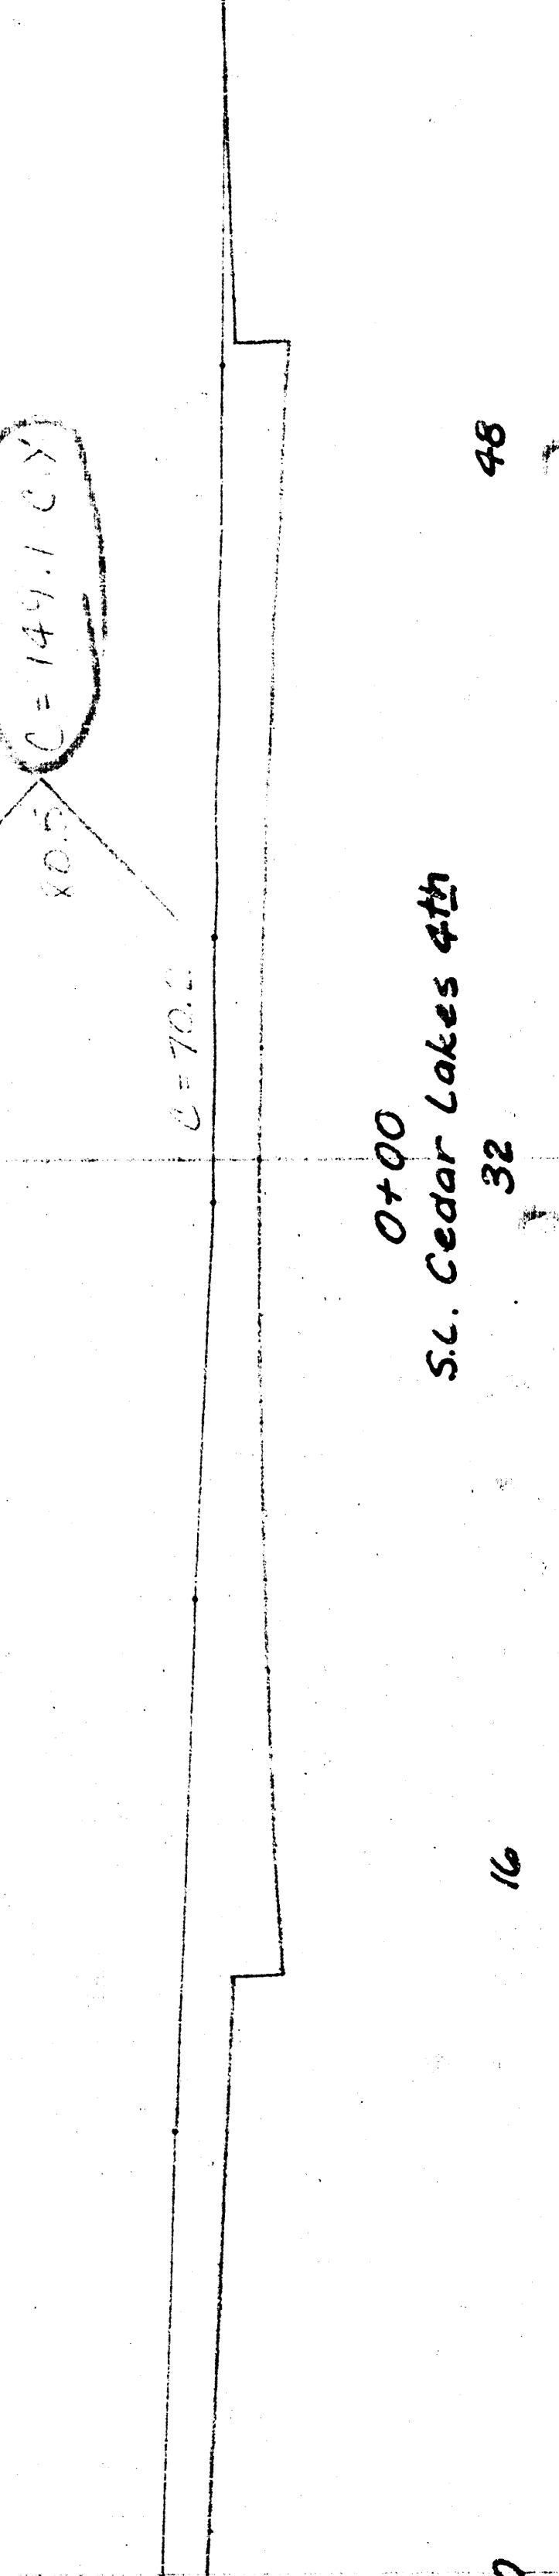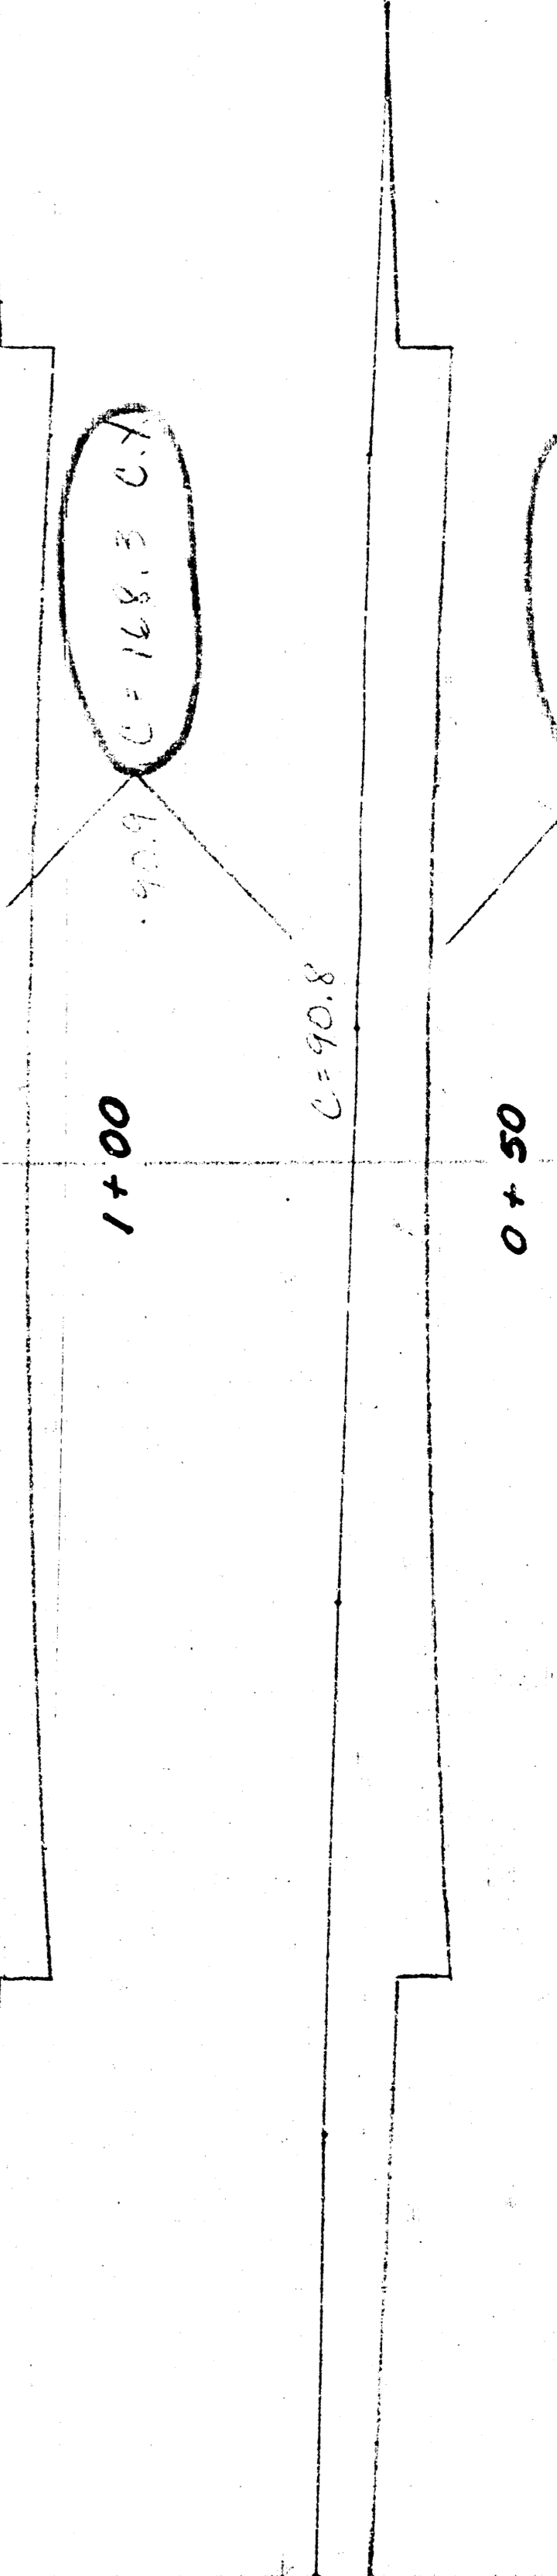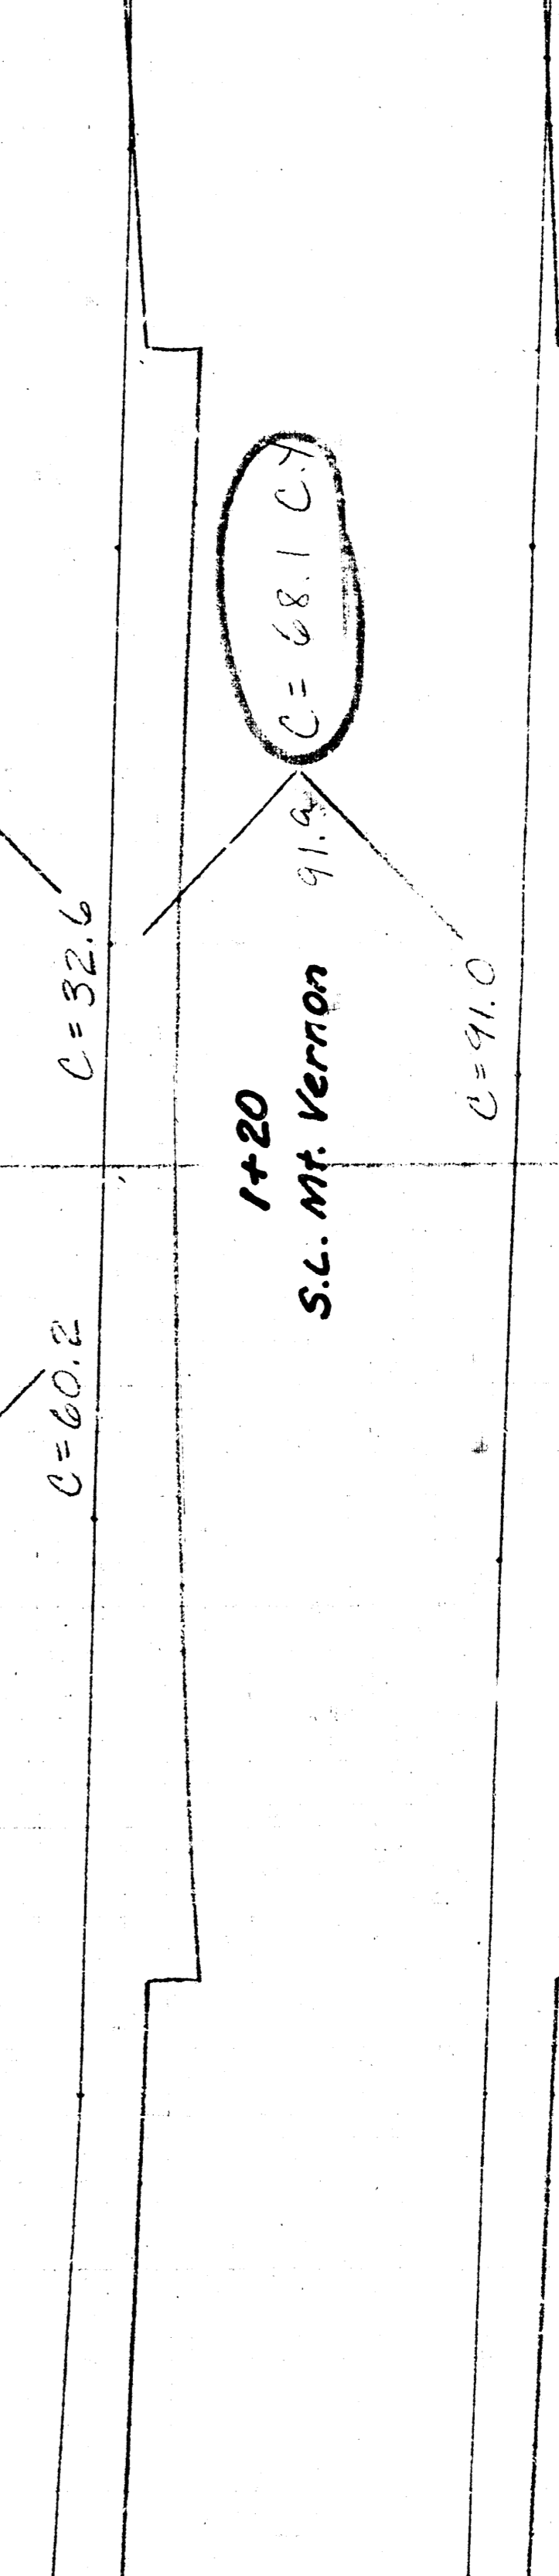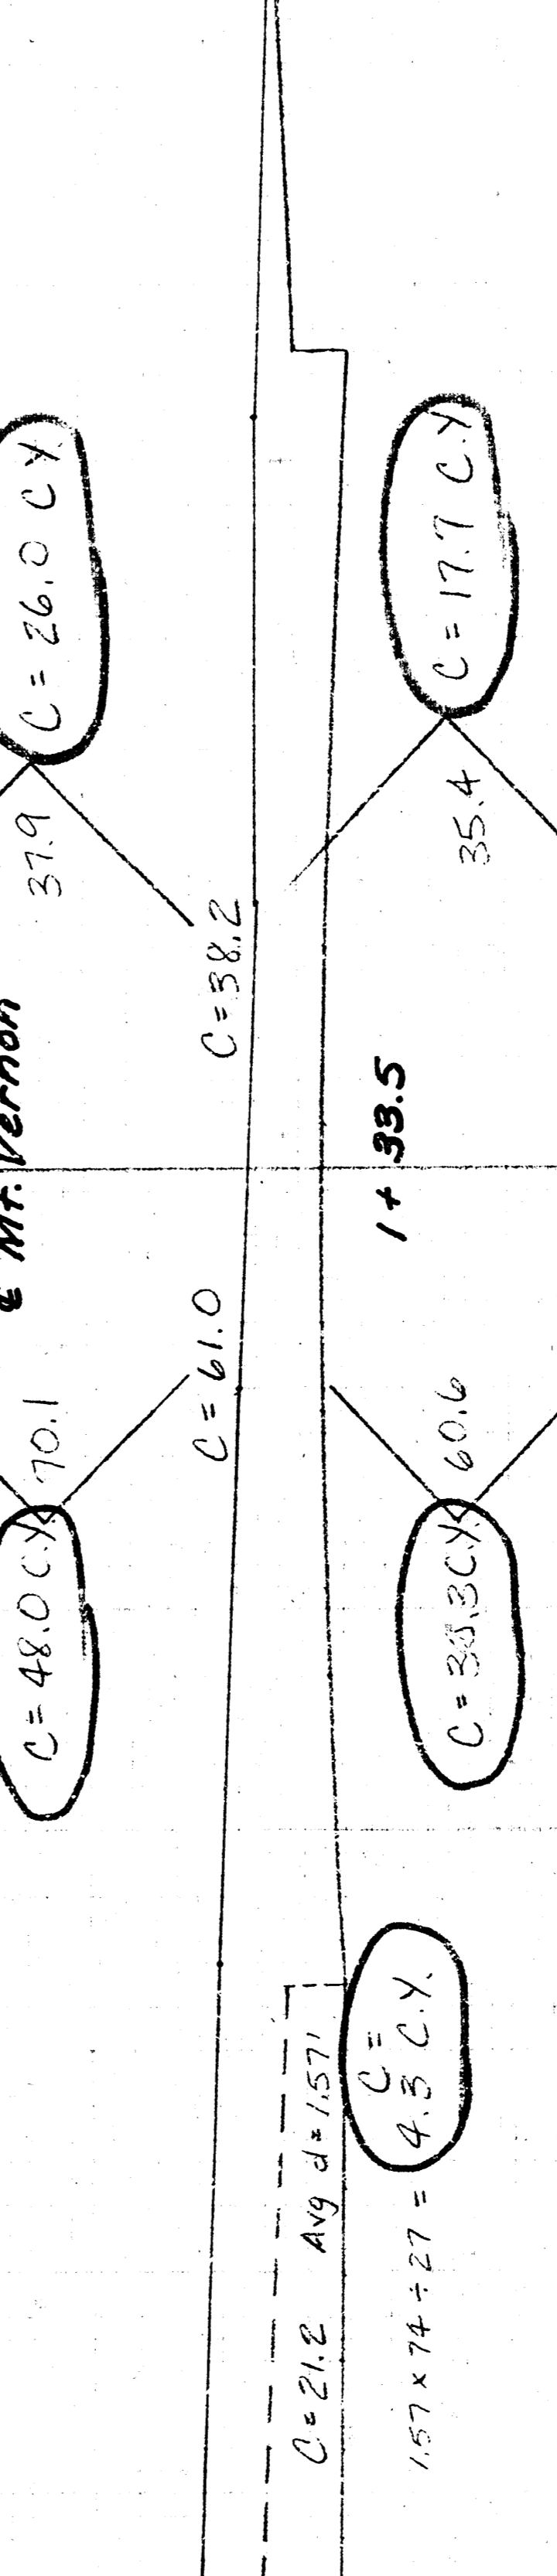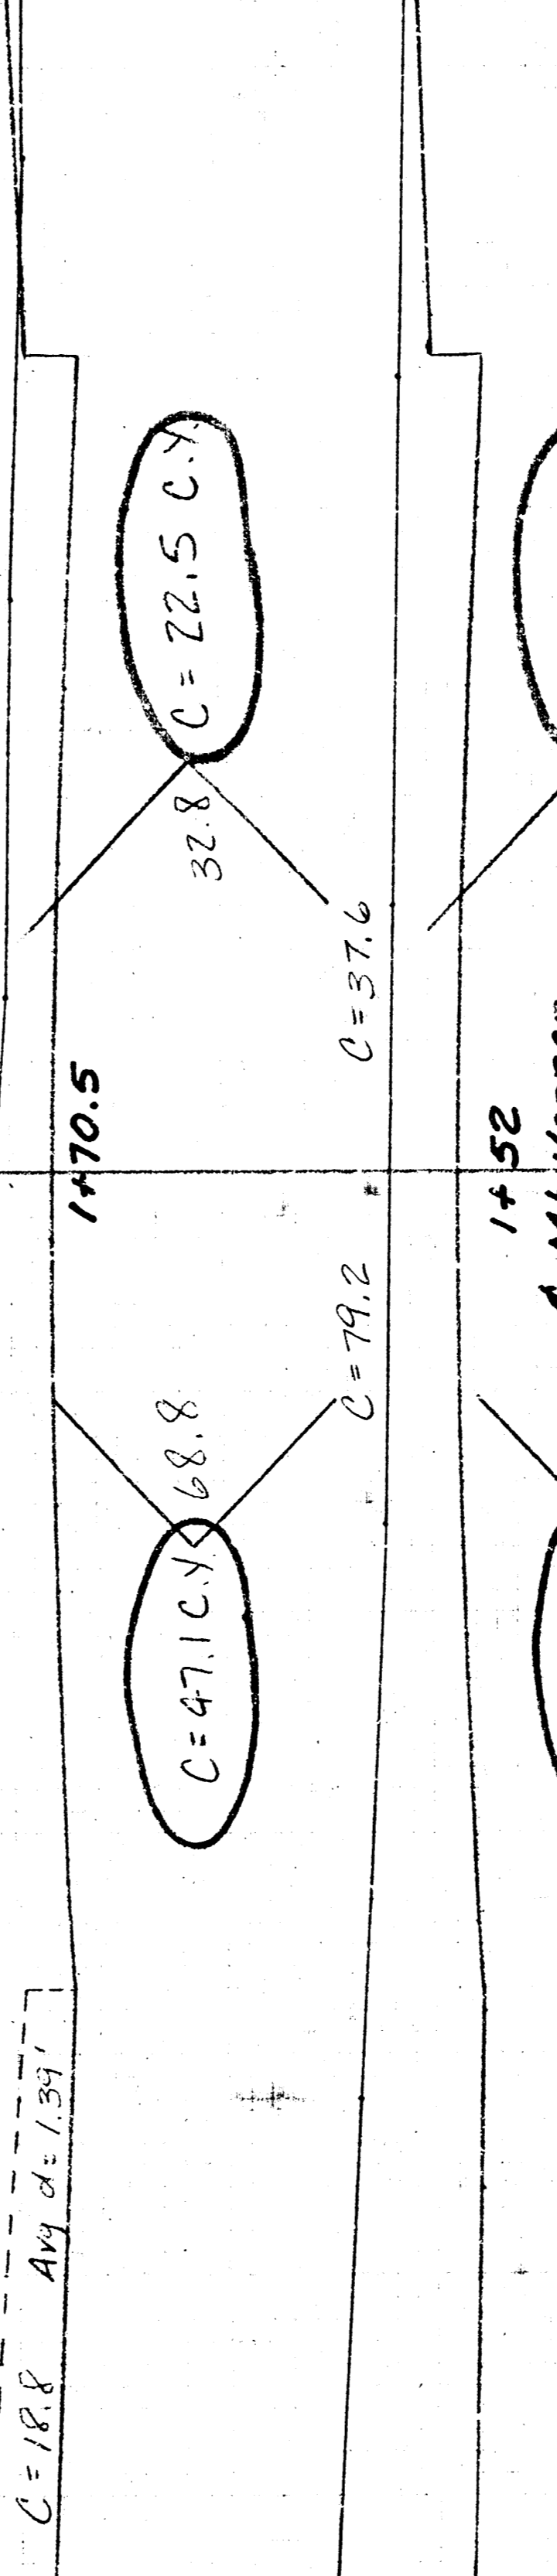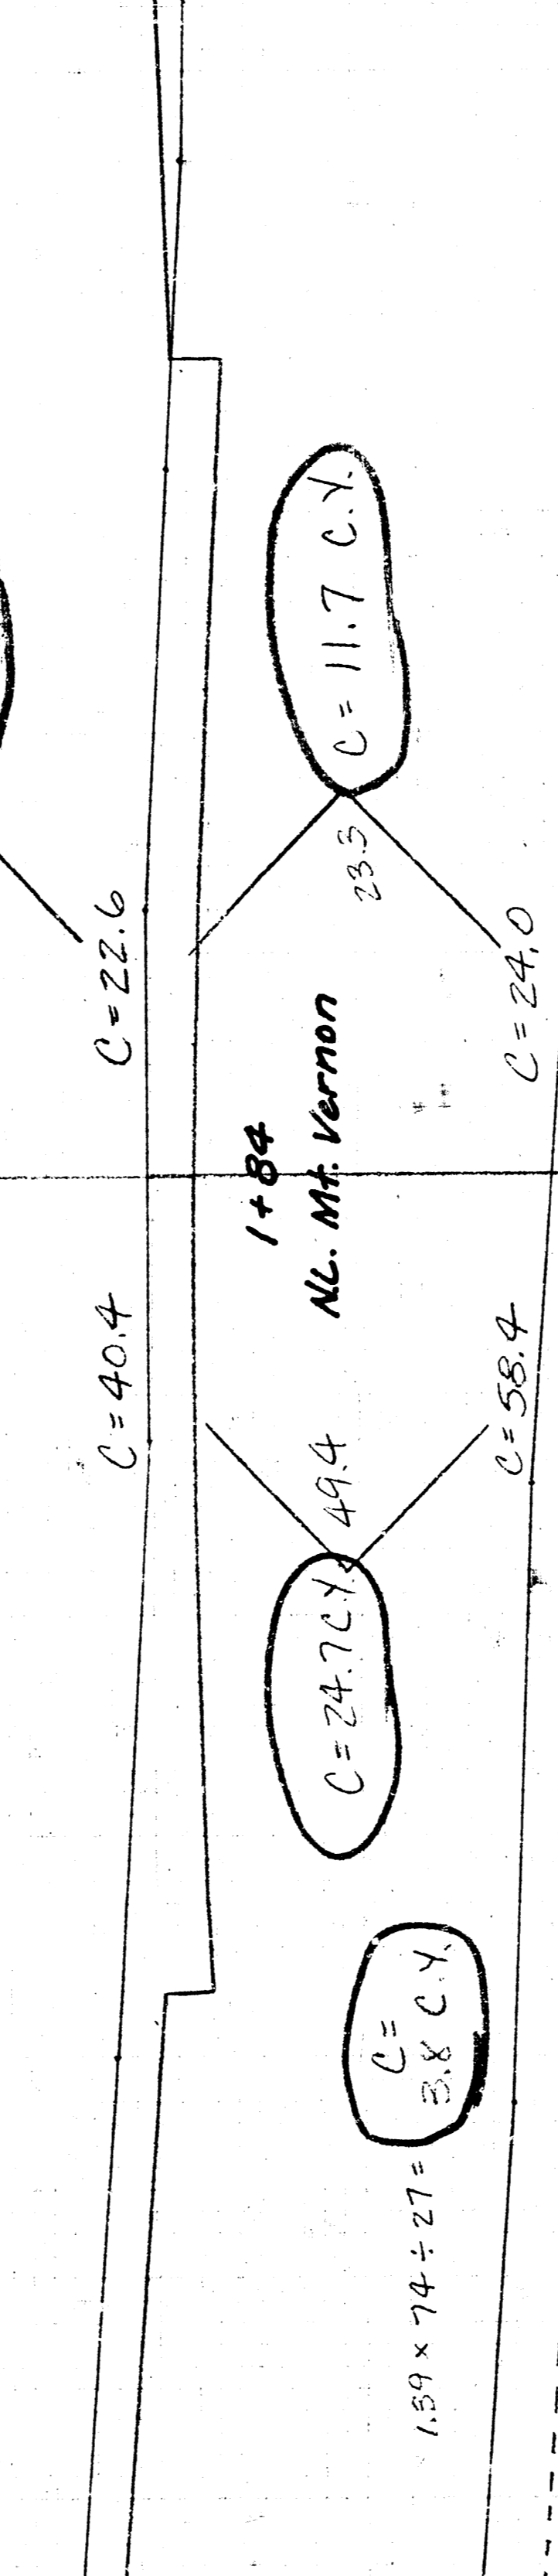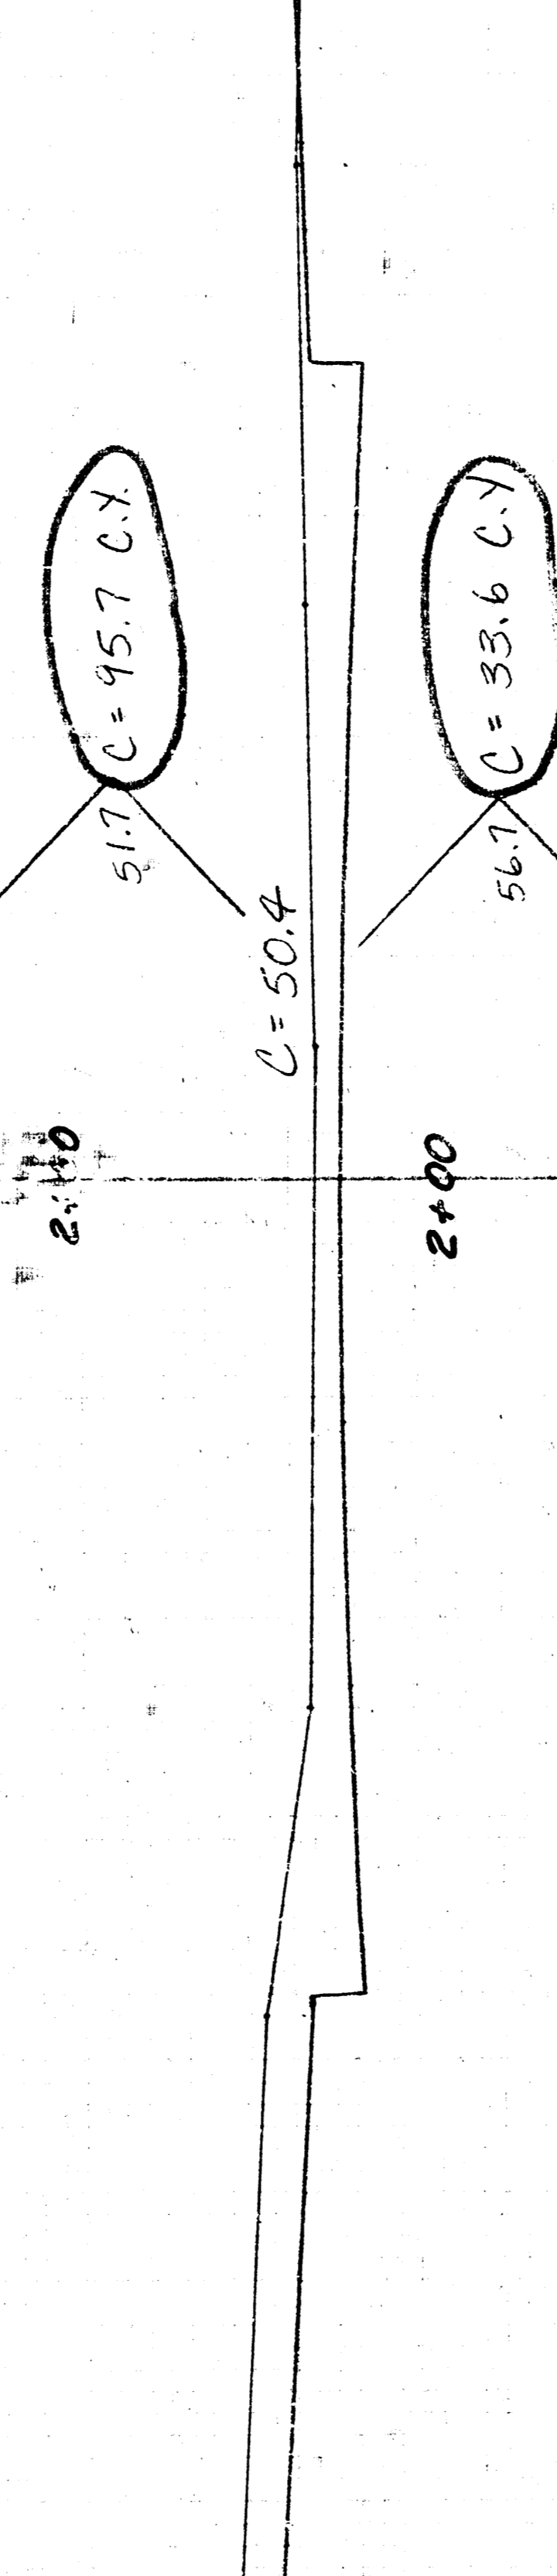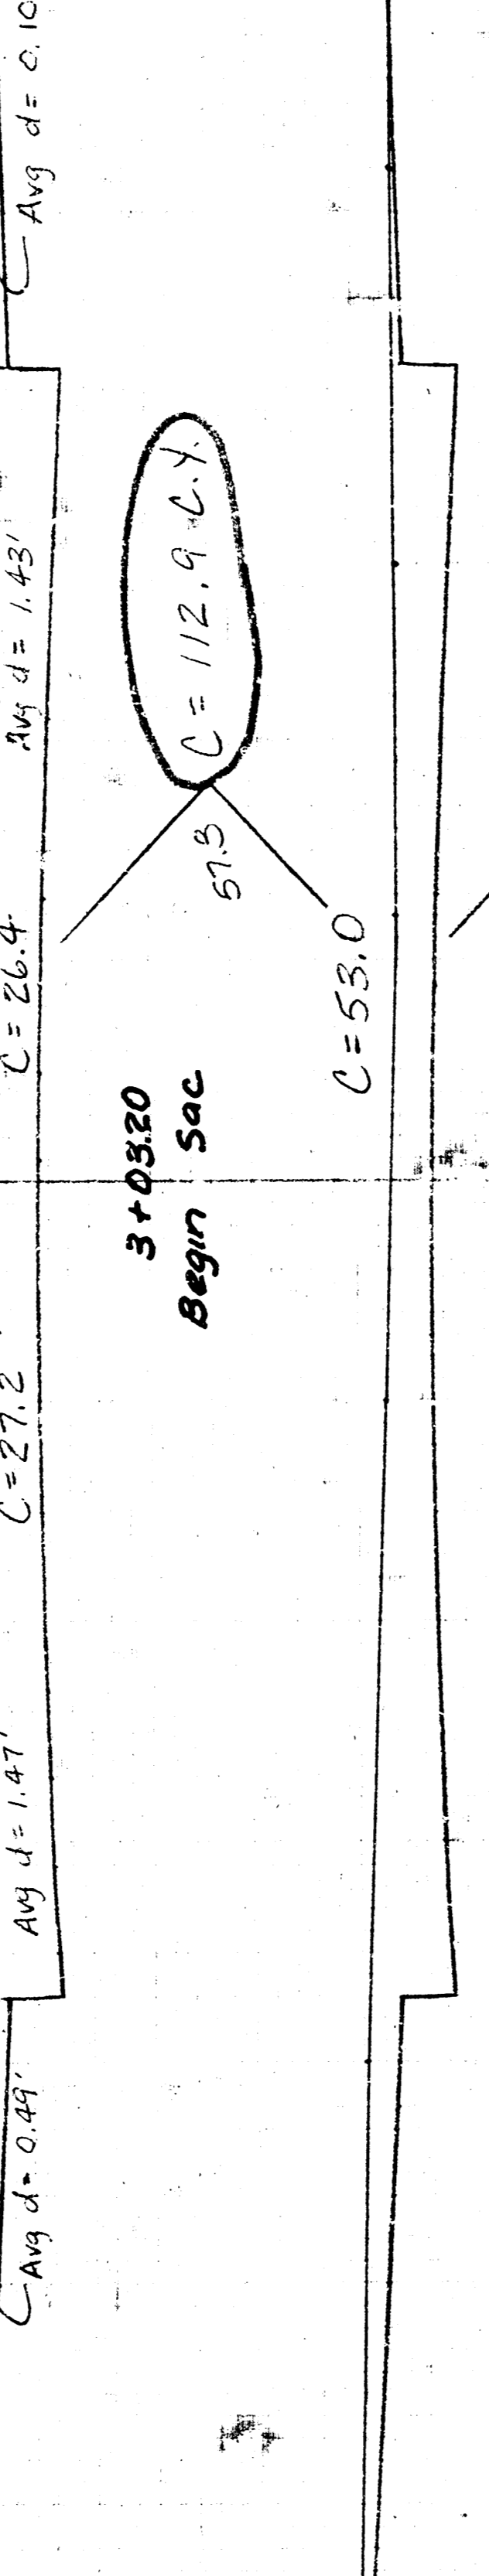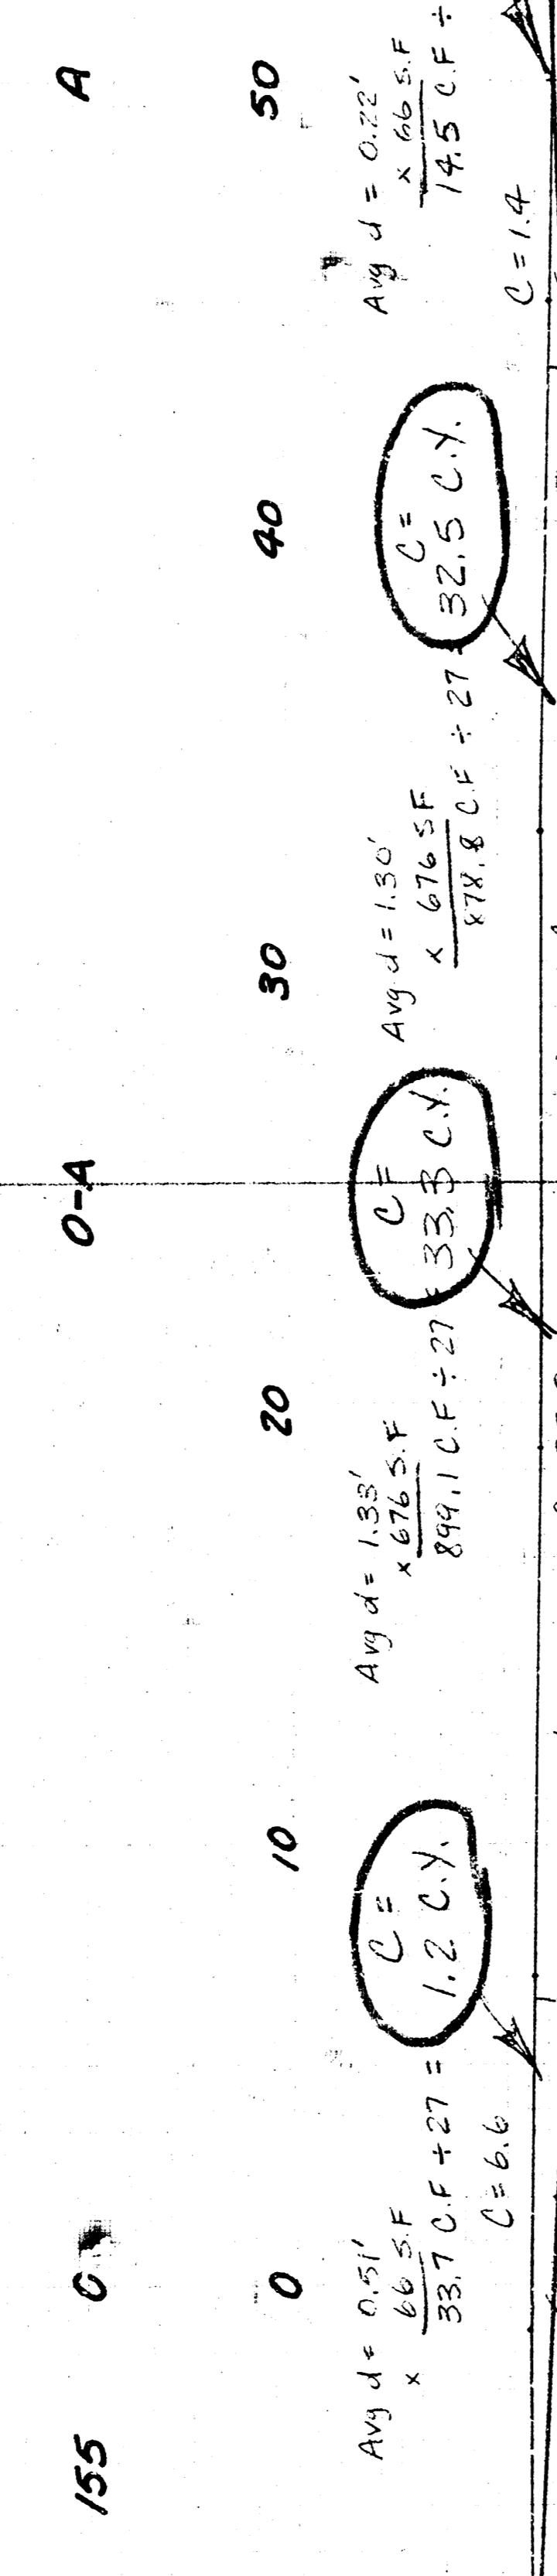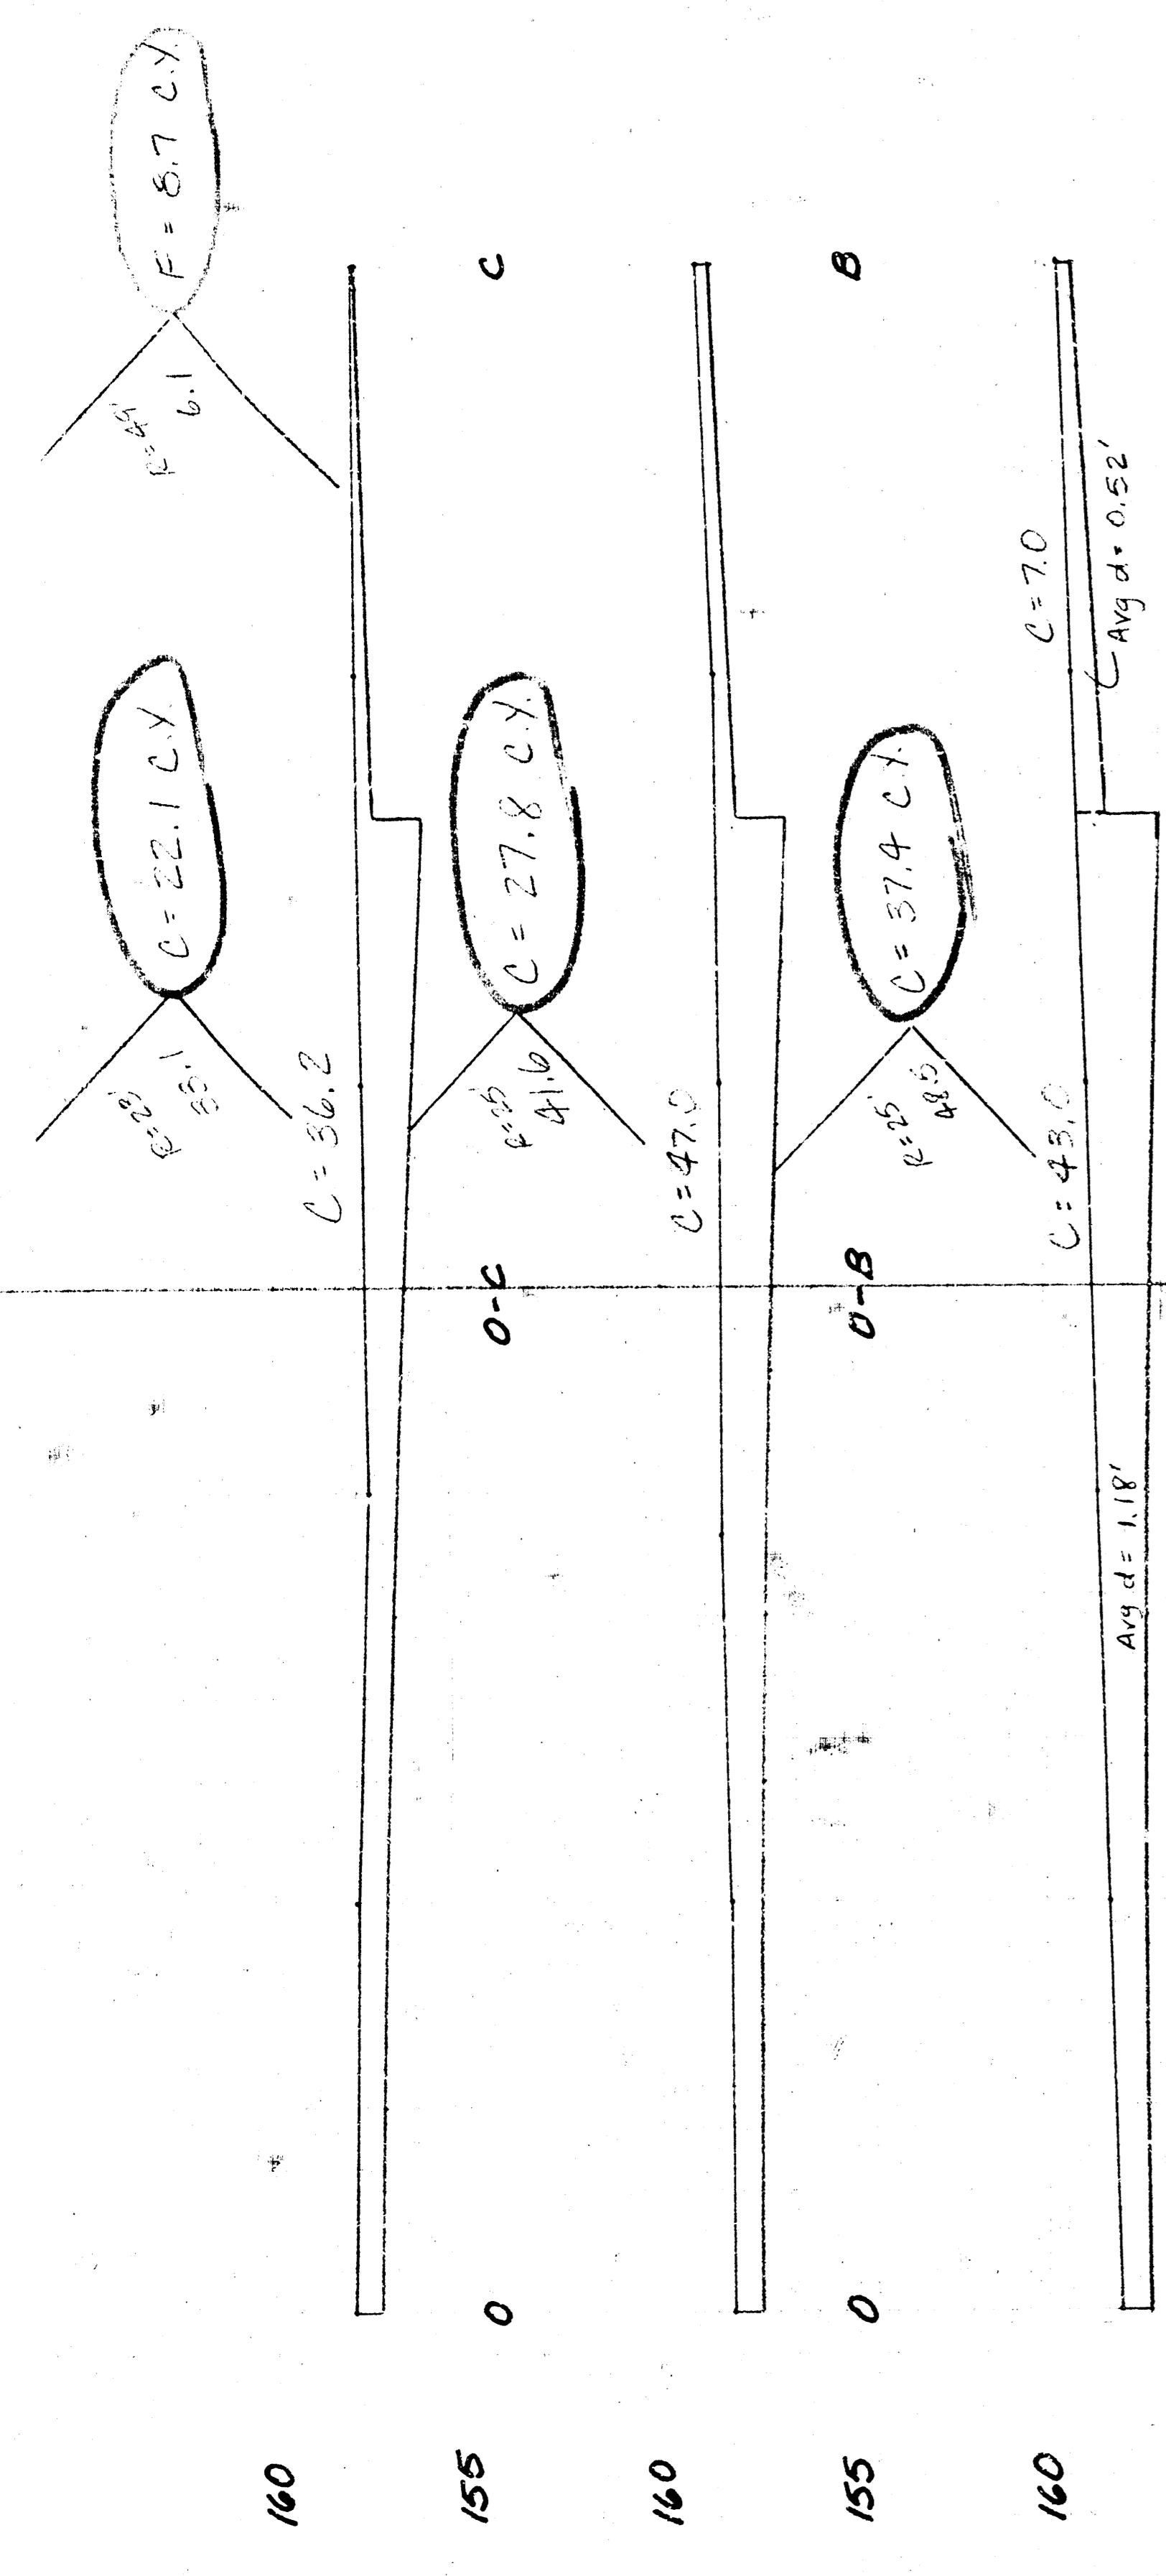

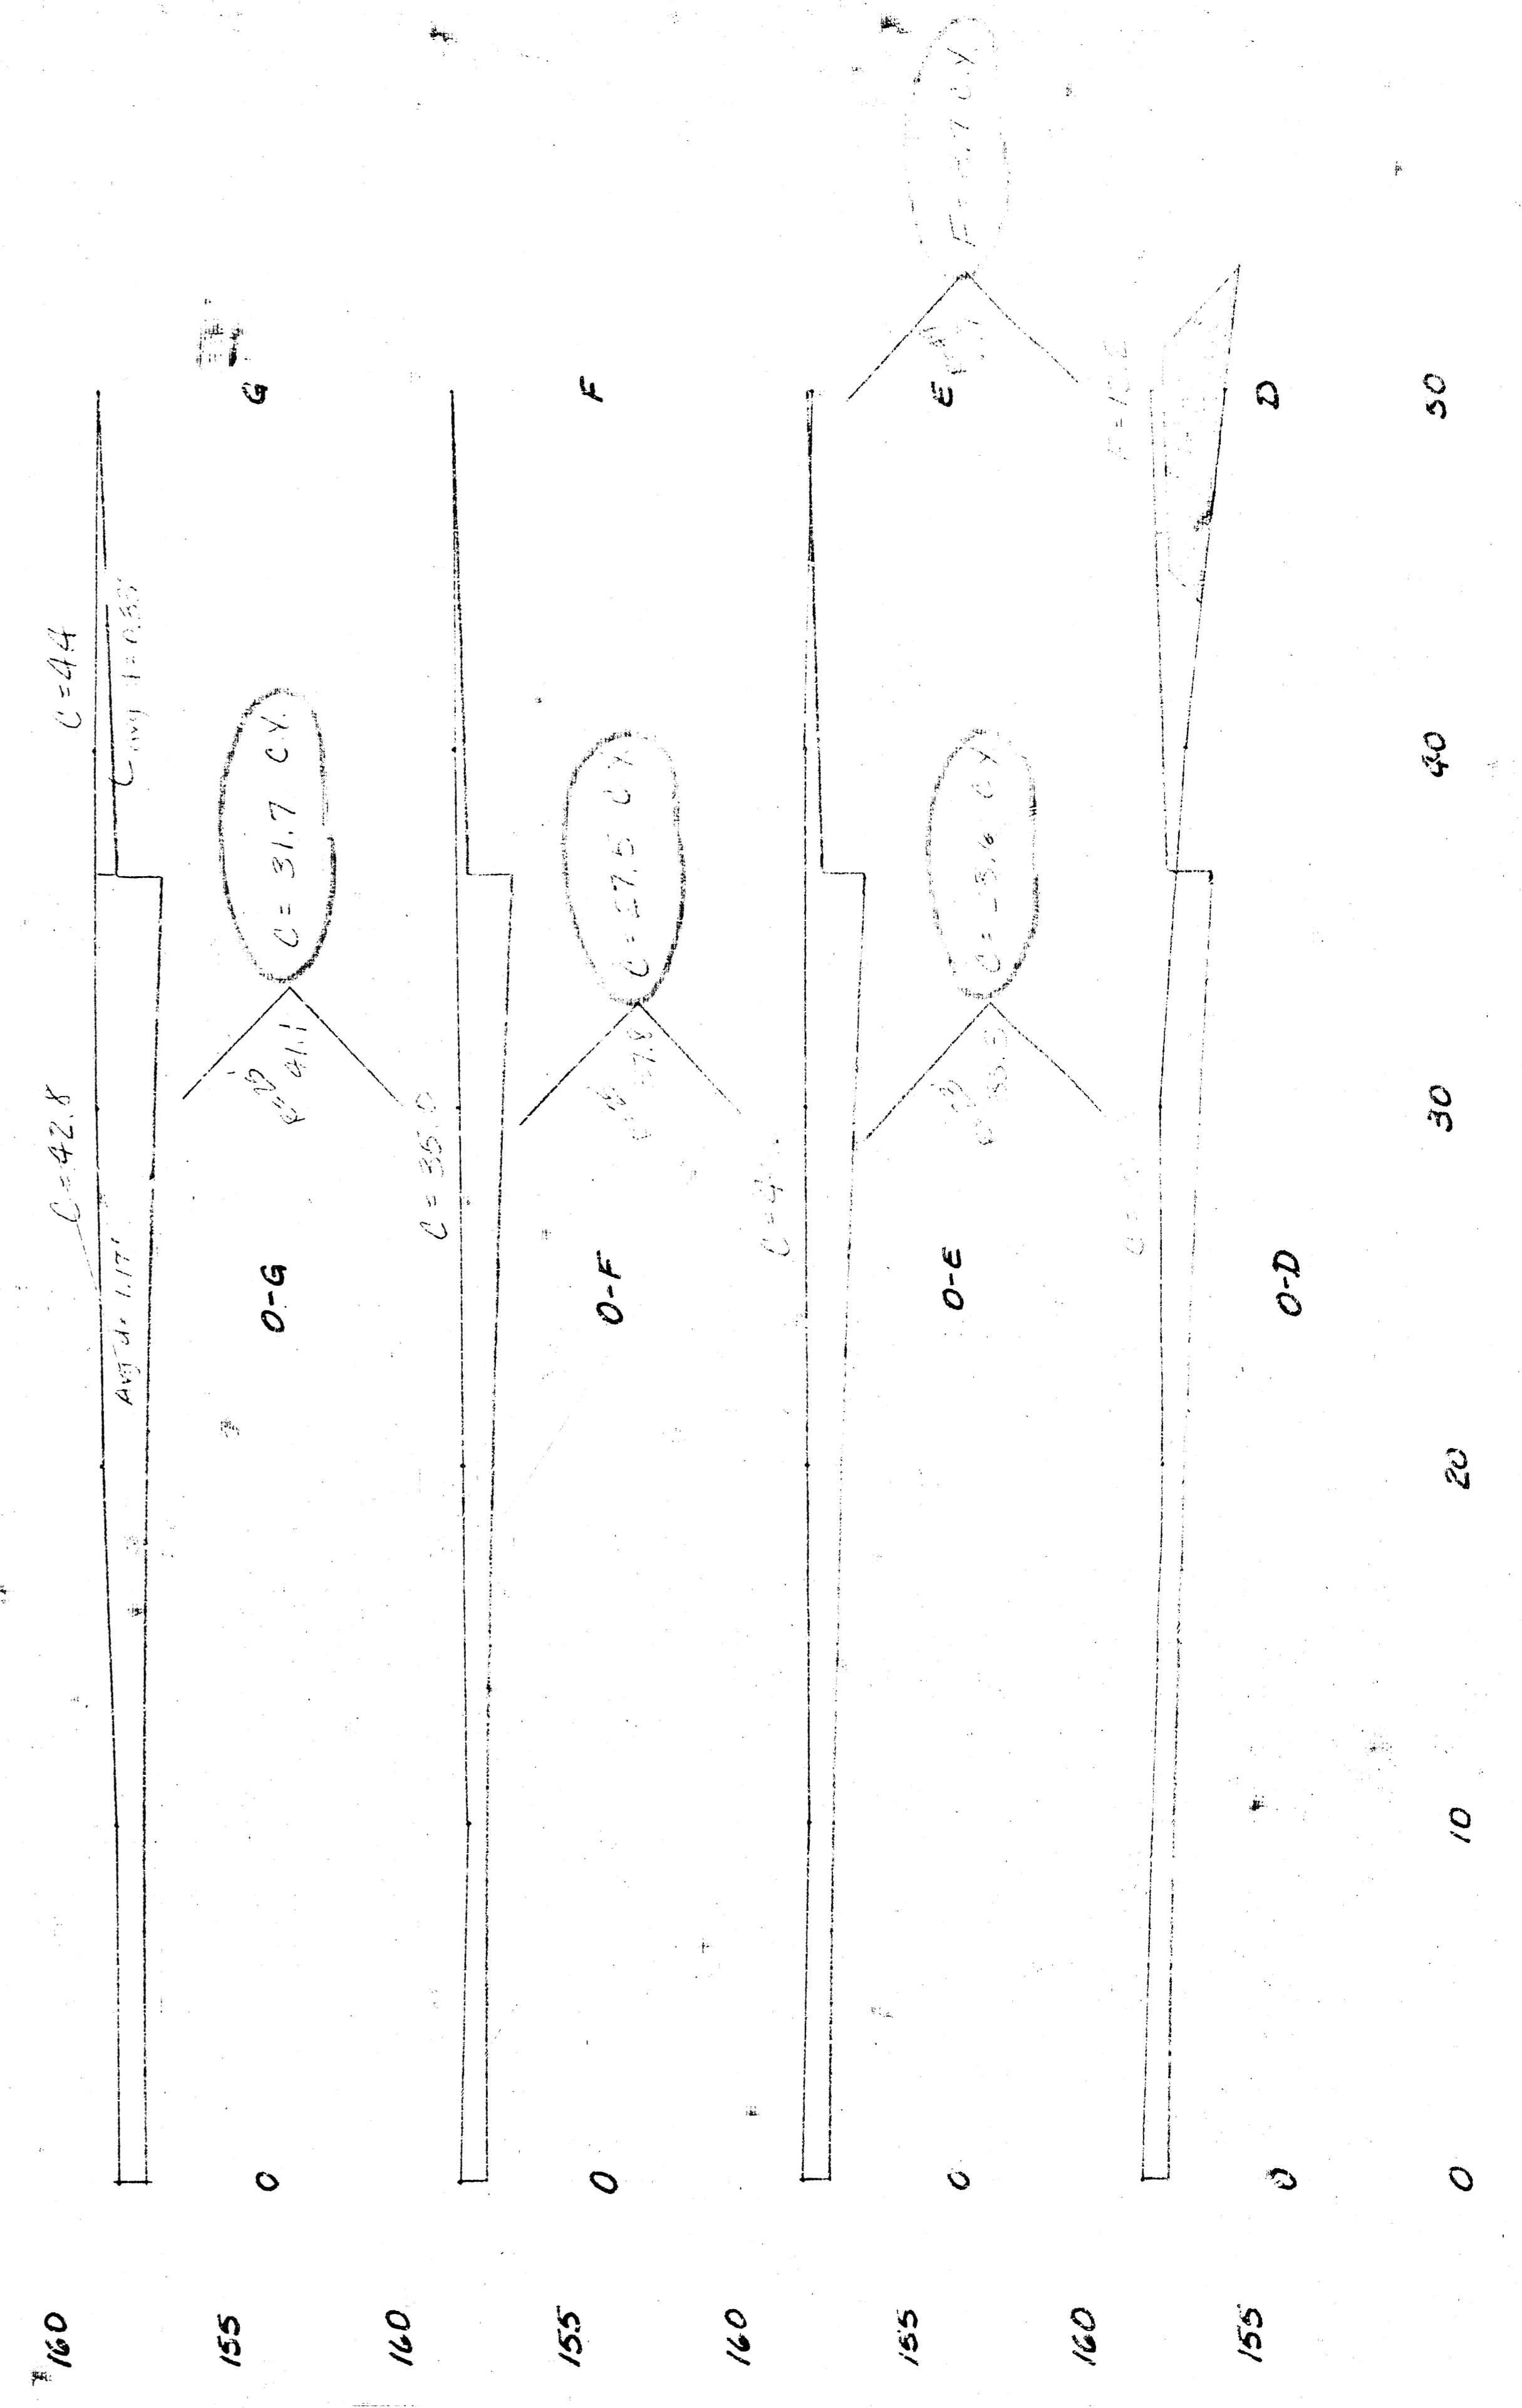

CARRY CIRCLE
DALLAS 4152

SHEET TOTALS:
 PLAN CITY
 EXAM. DATE
 COND. DATE