



3.01+00.00 TO 3.05+00.00 P.A.S. 2.0' 50" W. S. CATALINA Street S.W. return to VICTORIA
 3.01+00.00 R.R. Spike in Area West of Pole: E.L. HYDRAULIC and W.L. CATALINA

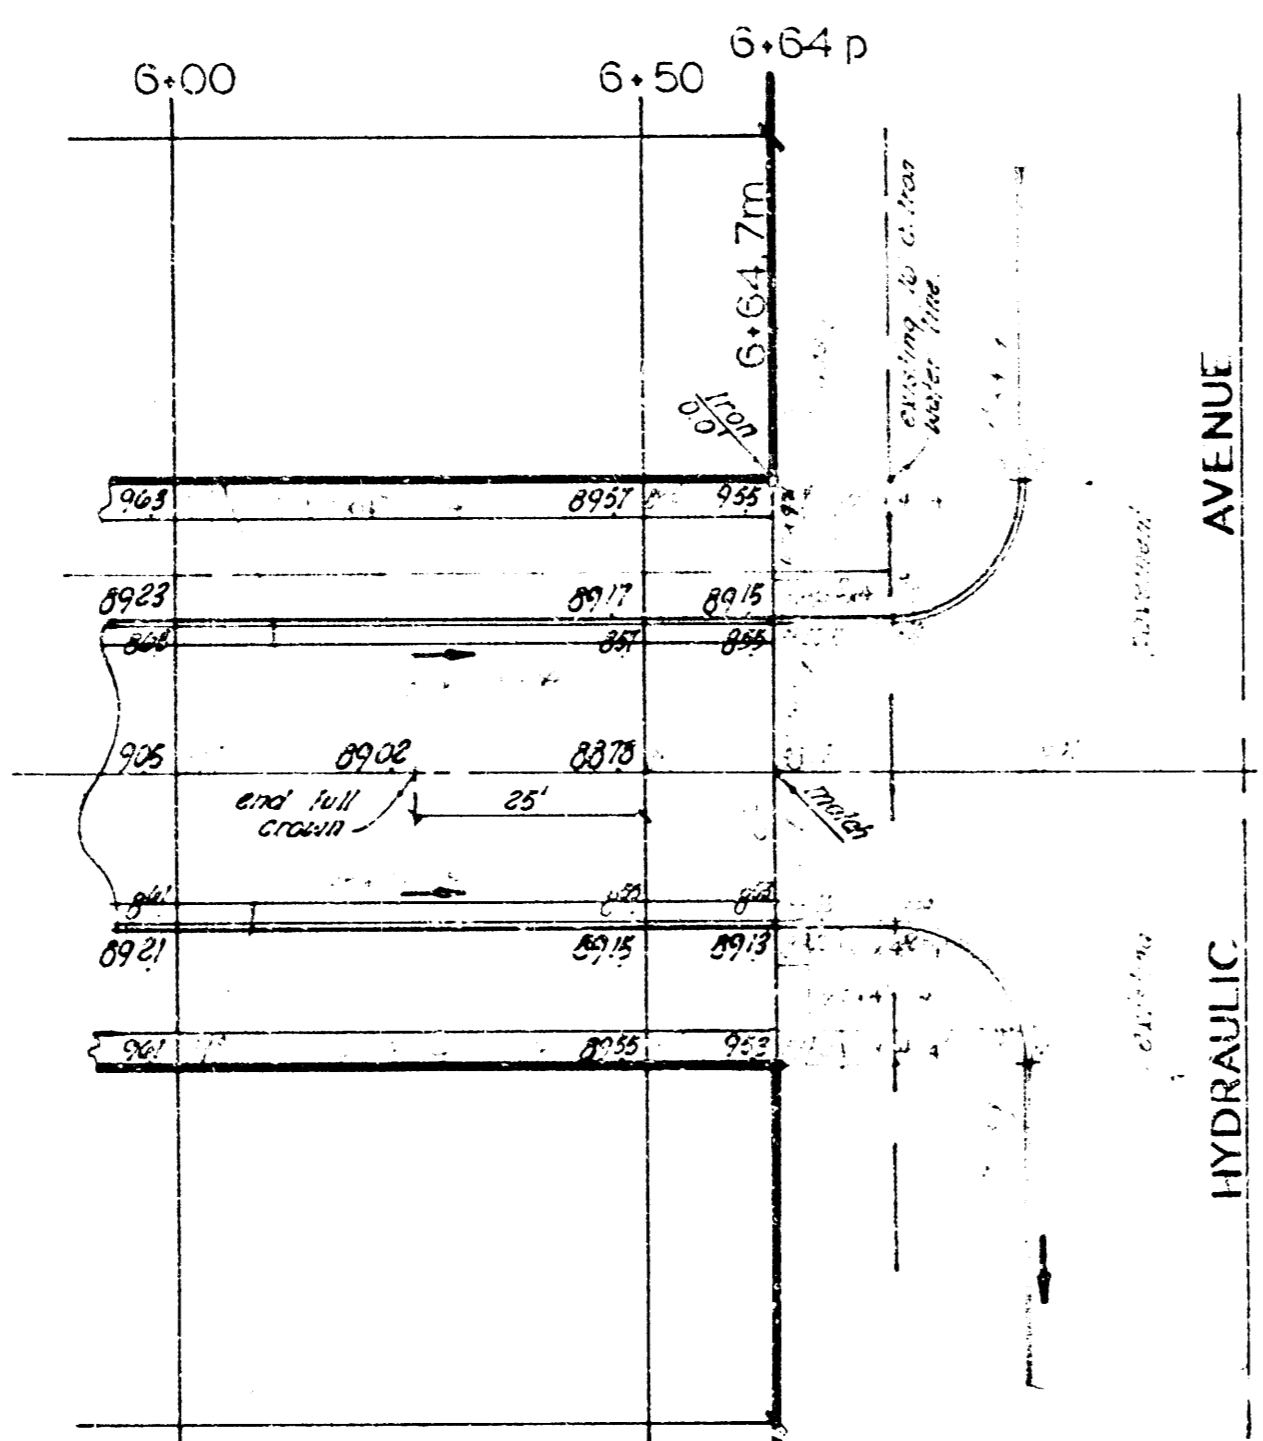

Scale 1"=20'

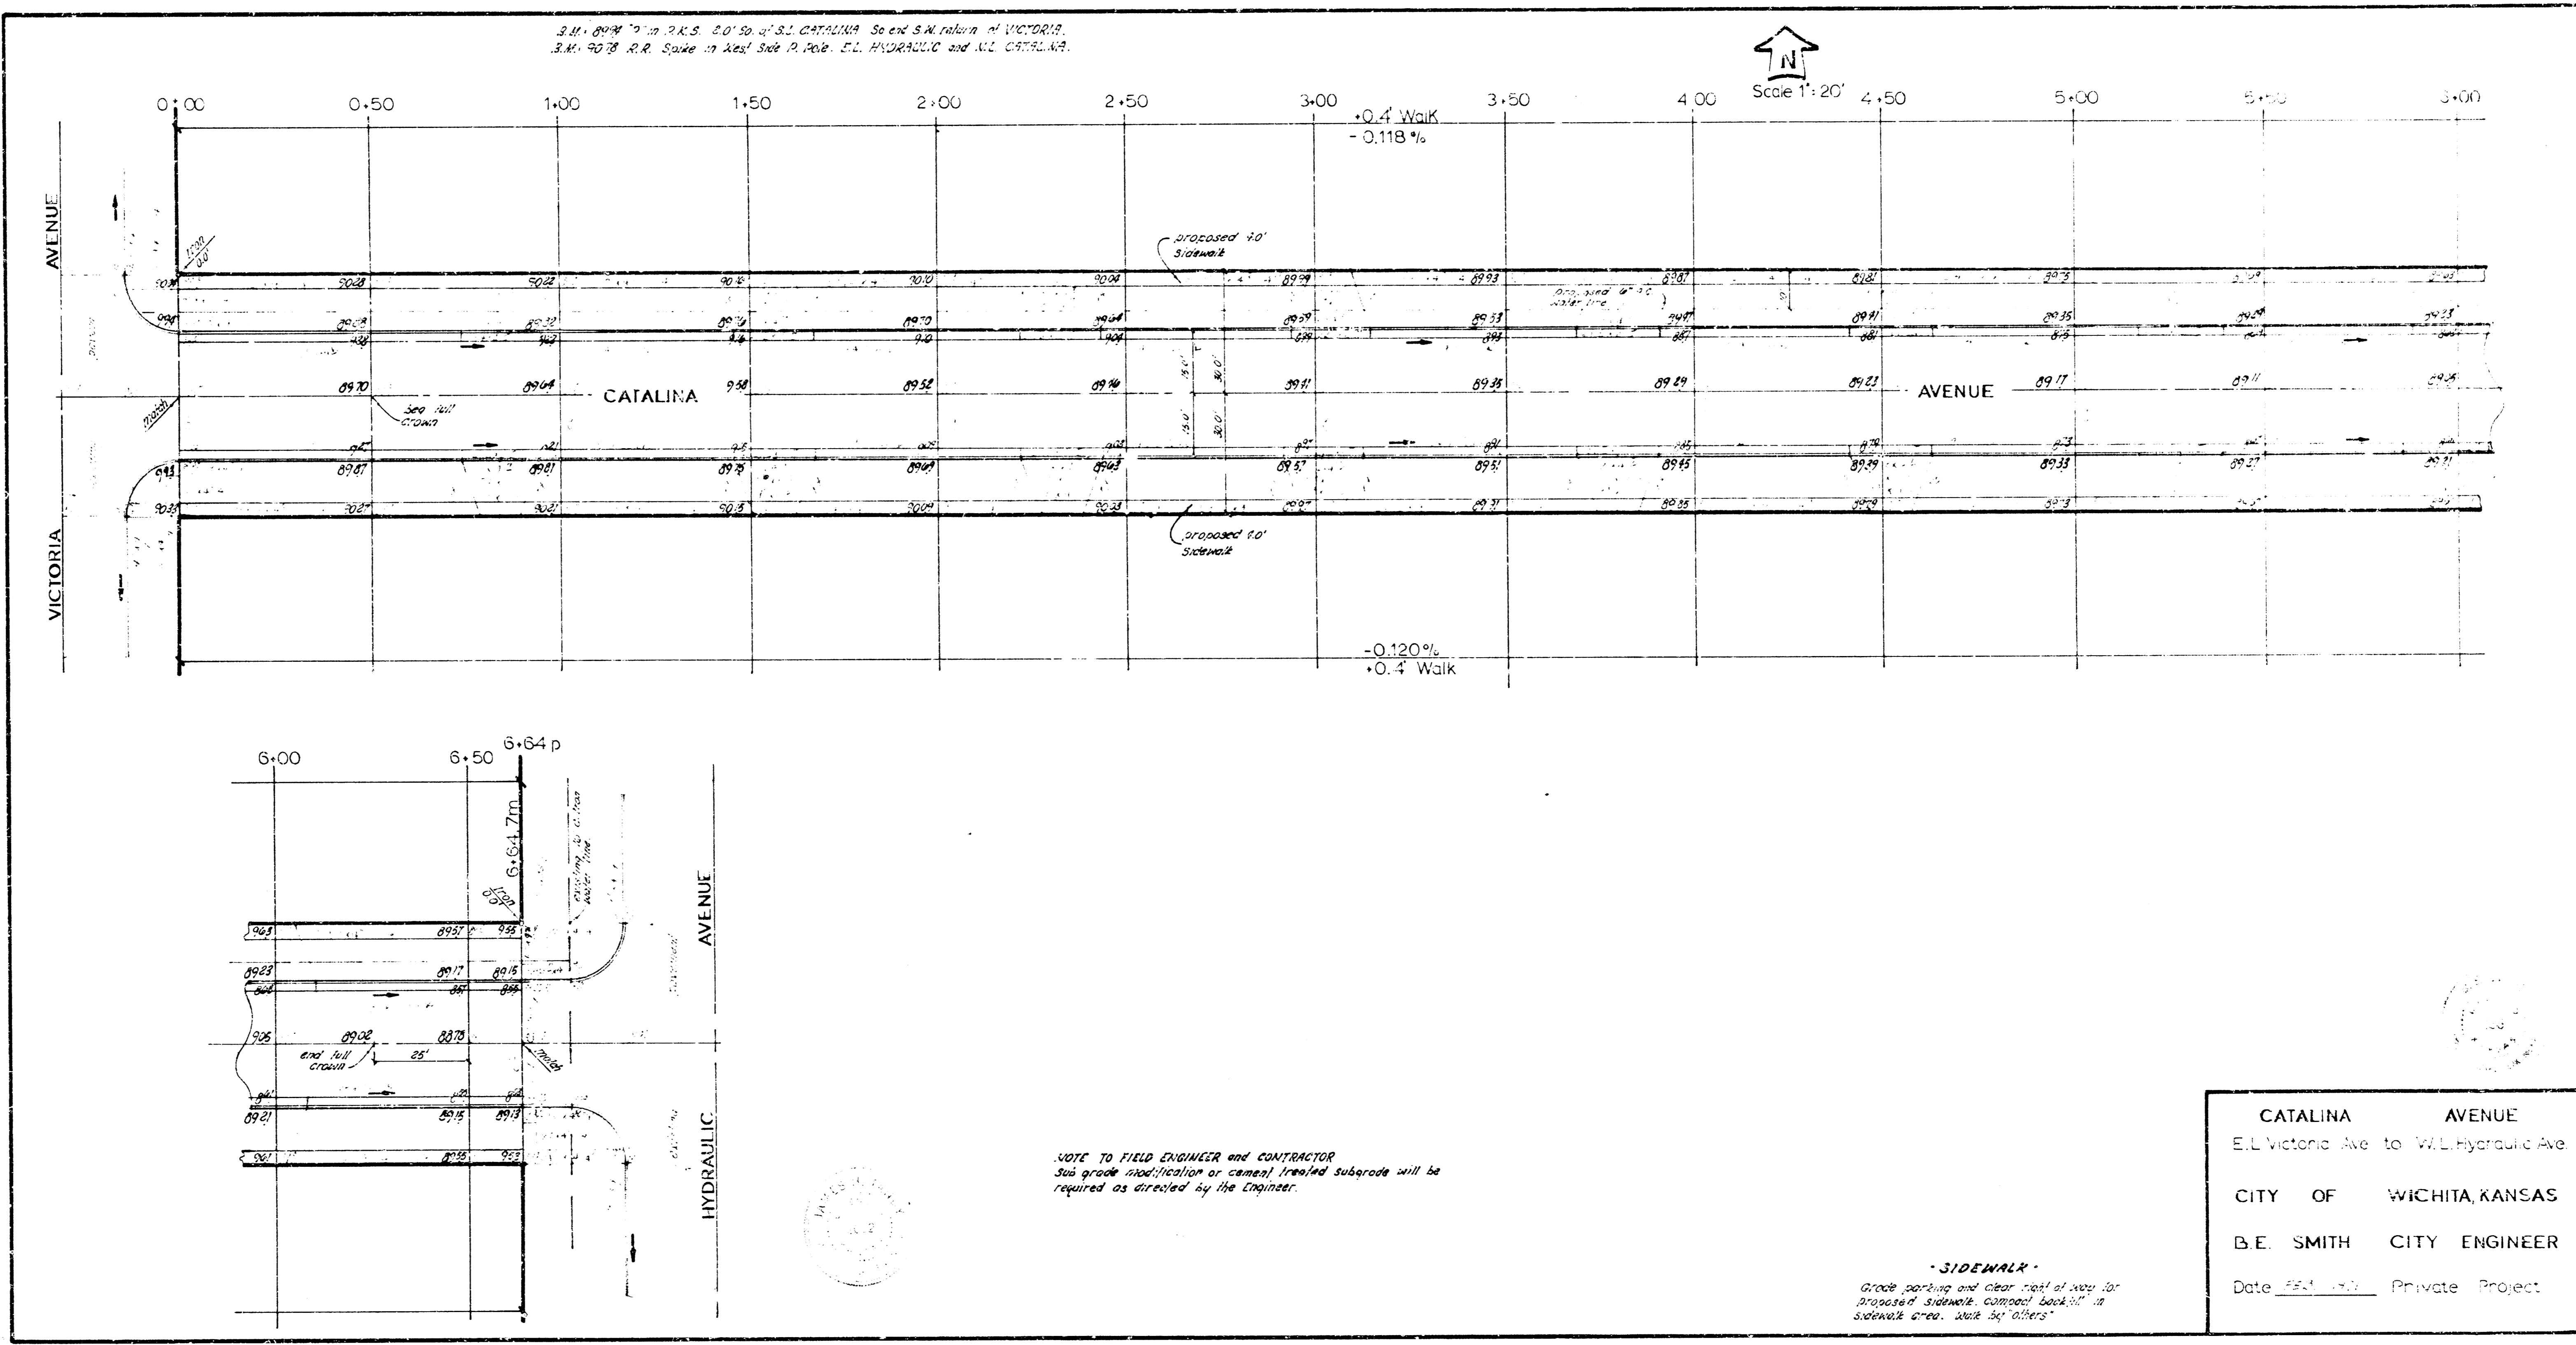

NOTE TO FIELD ENGINEER and CONTRACTOR
 Saw grade modification or cement treated subgrade will be required as directed by the Engineer.

CATALINA AVENUE
 E.L. Victoria Ave. to W.L. Hydraulic Ave
 CITY OF WICHITA, KANSAS
 B.E. SMITH CITY ENGINEER
 Date Feb 1910 Private Project

- SIDEWALK -
 Grade markings and clear rest of year for proposed sidewalk. Compact back 3" in sidewalk area. Work by others.

ENGINEER
 B.E. SMITH
 2-11-10