


34 3432 SE corner concrete curb raise 2457 So Minnesota
 34 3815 NW corner church porch SW corner Pavnee & Lane

Grading from W to E on N.R.

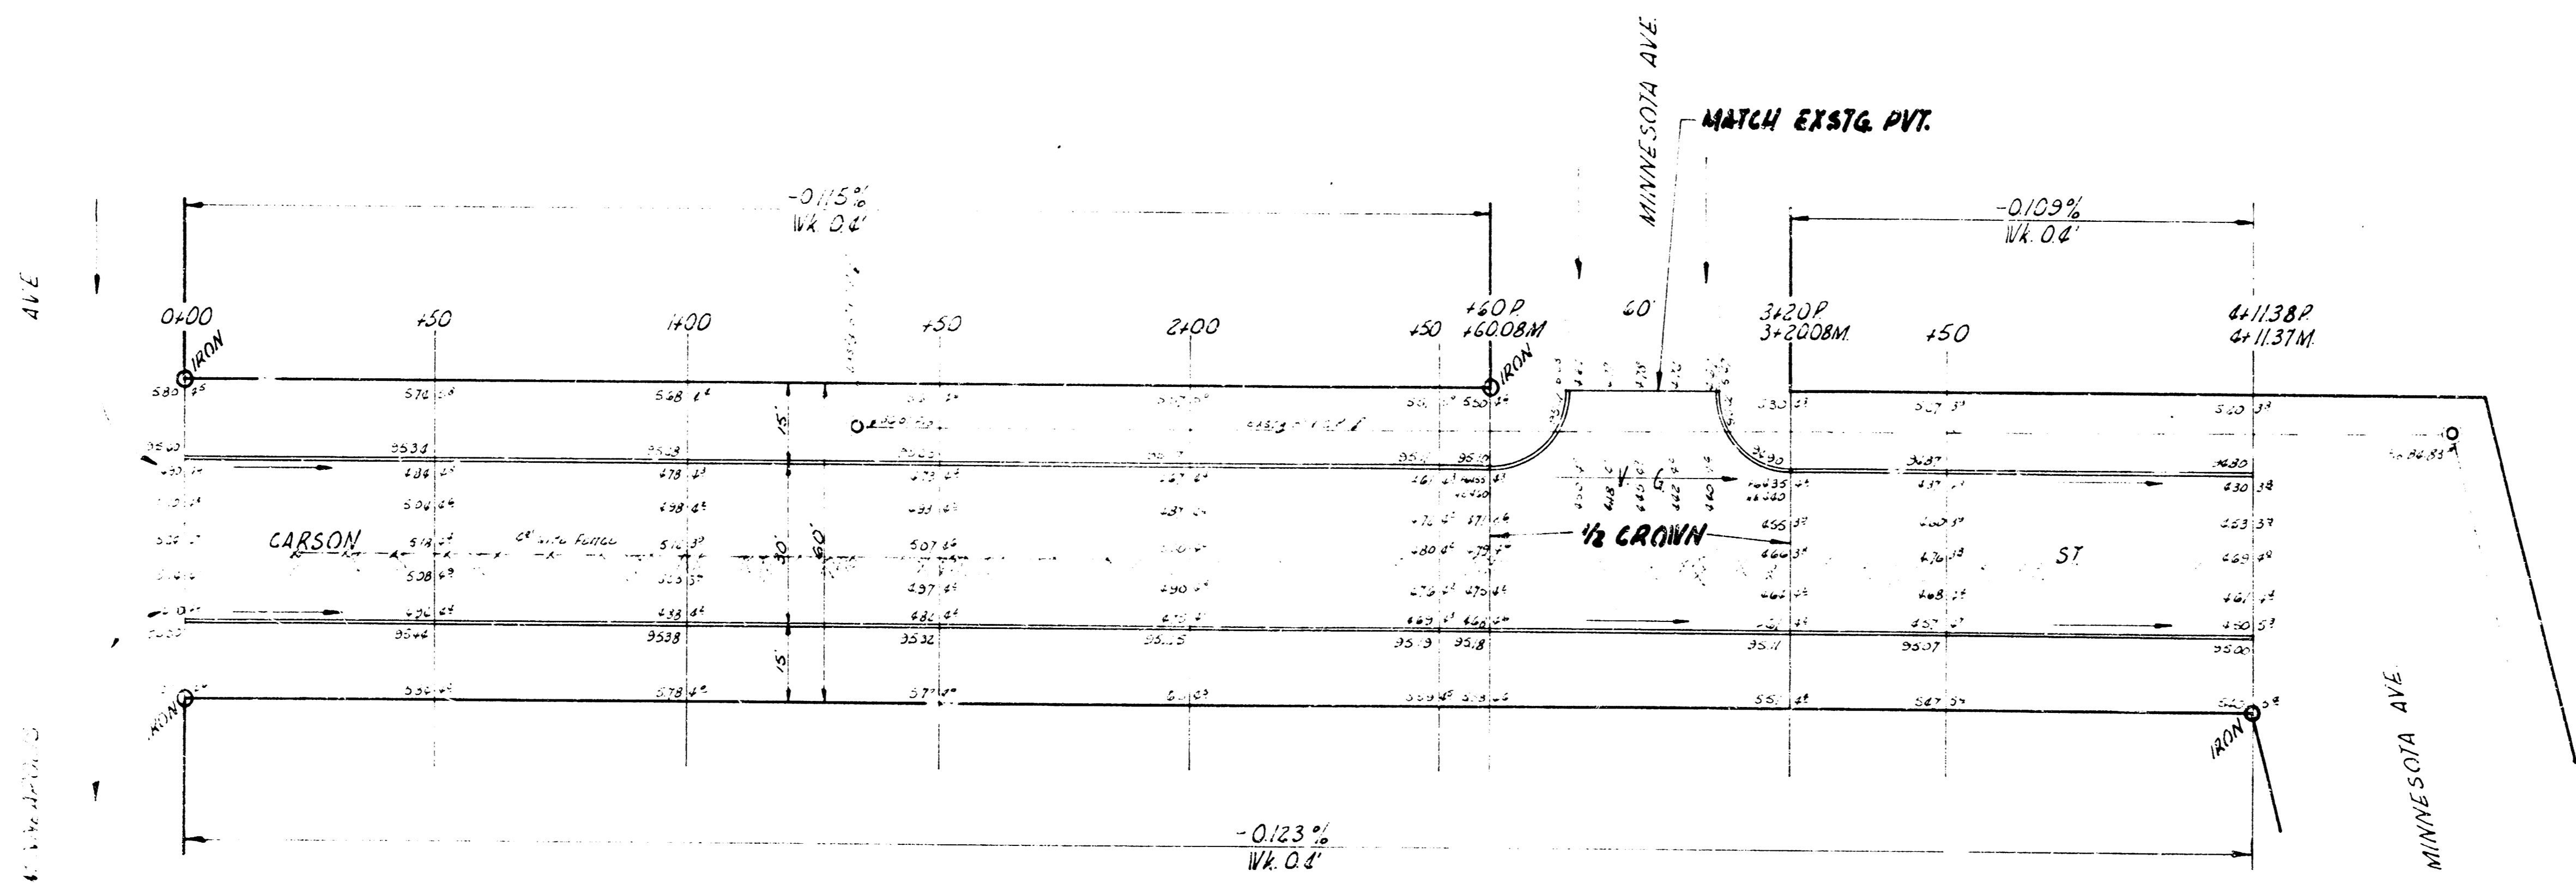

AKHUS JAK
 1/6
 REC

CARSON ST
 EL MINNEAPOLIS - WL MINNESOTA
 30' CONC & CB
 CITY OF WICHITA, KANS
 B.E. SMITH CITY ENGINEER
 MARCH 1956 PROJ NO C15-60