


B.M. 11800 "T" in Troy Fire Hyd. W.L. St. Clair & W.L. Caroline
 B.M. 11683 "T" on Bk. W.L. S.L. Caroline & W.L. Athenian

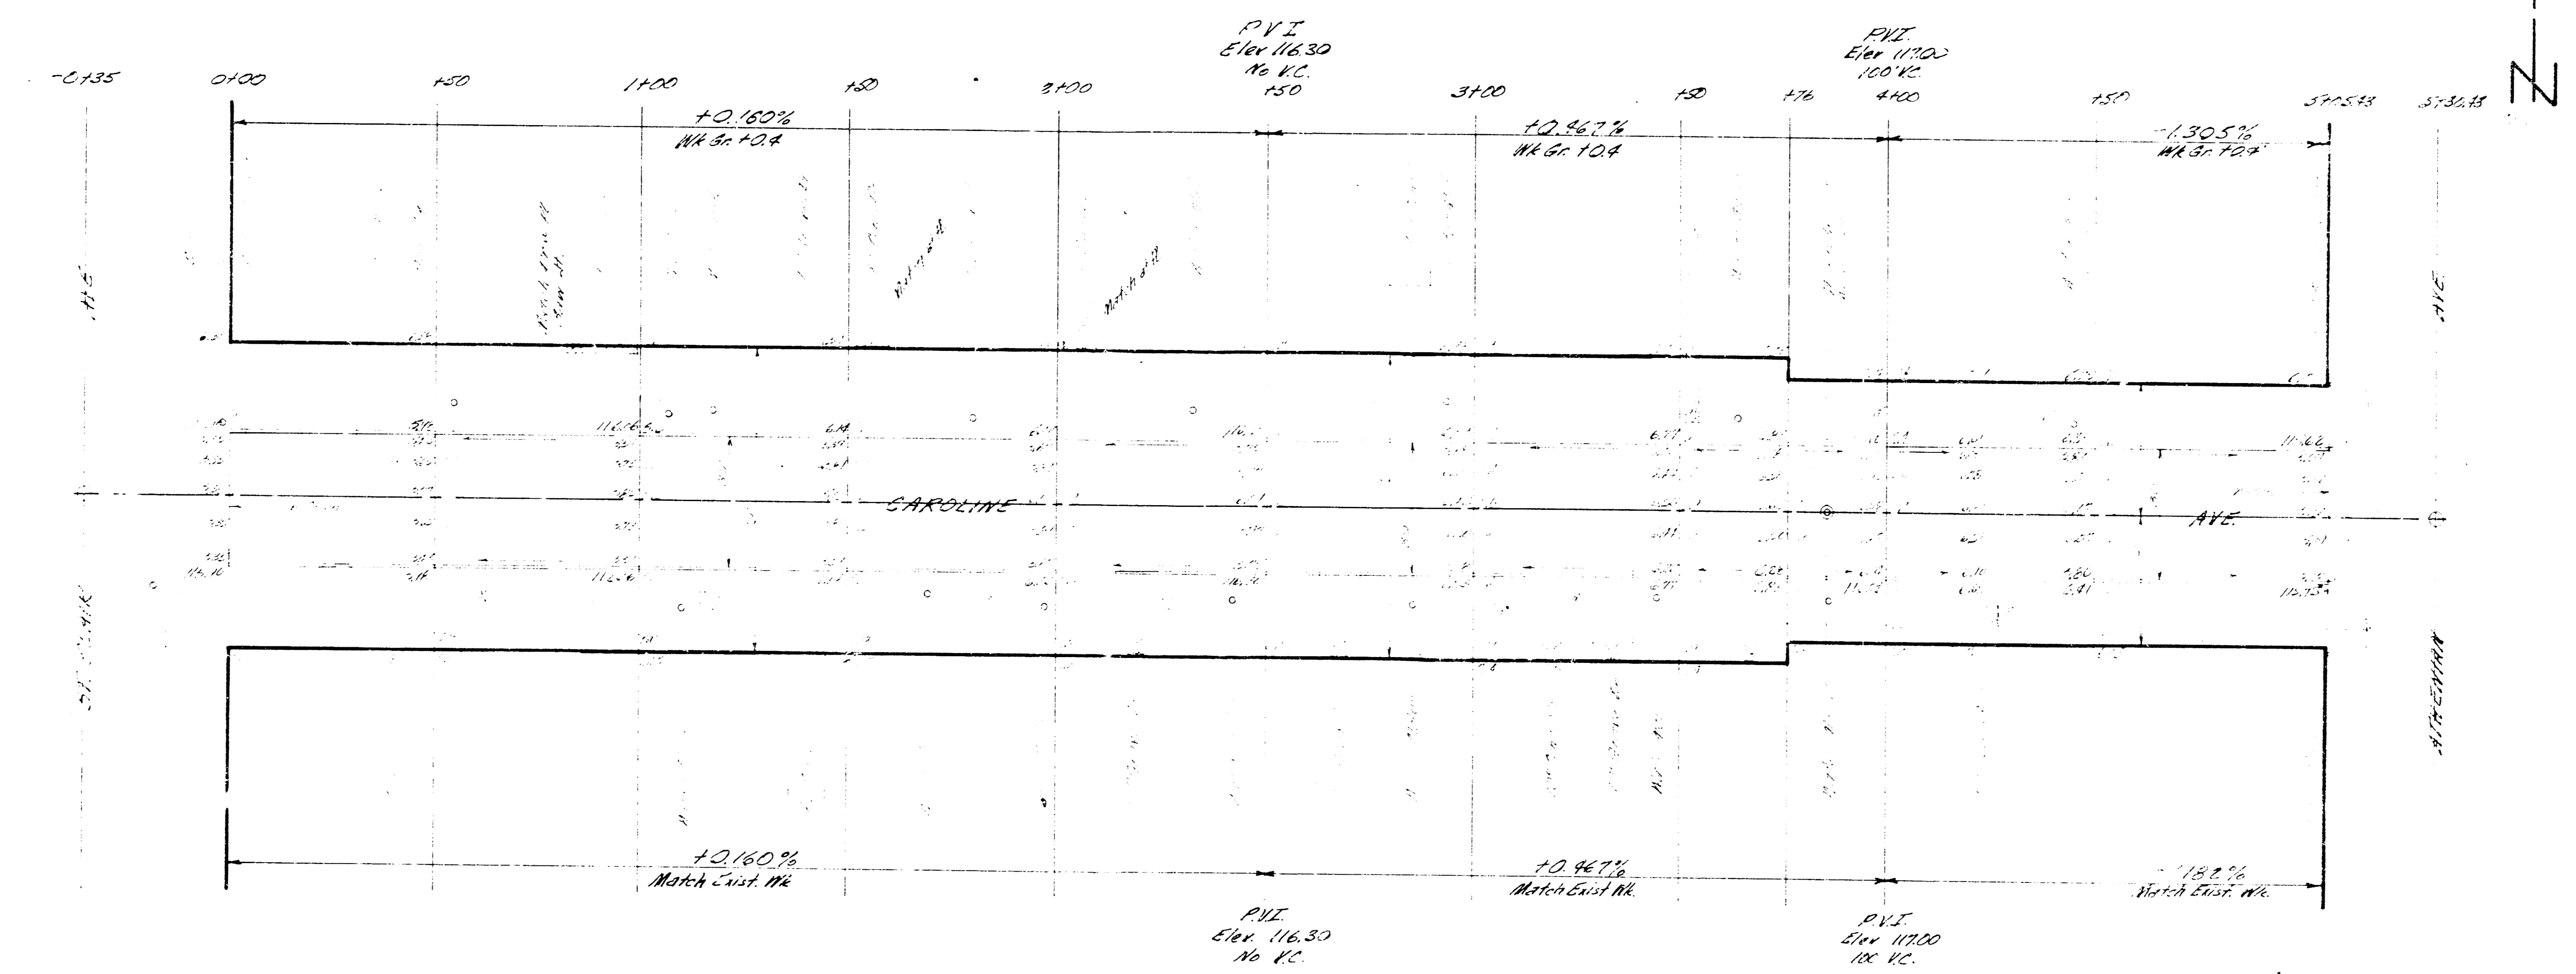

NOTE TO FIELD EXPR.
 1. All elevations are to the top of the curb unless otherwise noted.
 2. All elevations are to the top of the curb unless otherwise noted.
 3. All elevations are to the top of the curb unless otherwise noted.

Excavation
 350.5 CY
 33.0 HDW
 363.5 CL 16" H

CAROLINE AVE
 EL. ST. CLAIR TO W.L. ATHENIAN
 30' CONC. & C.E.
 CITY OF WICHITA, 1988
 B.E. SMITH, CITY ENGINEER
 DATE 10/13/88 PROJ. NO. 2471