
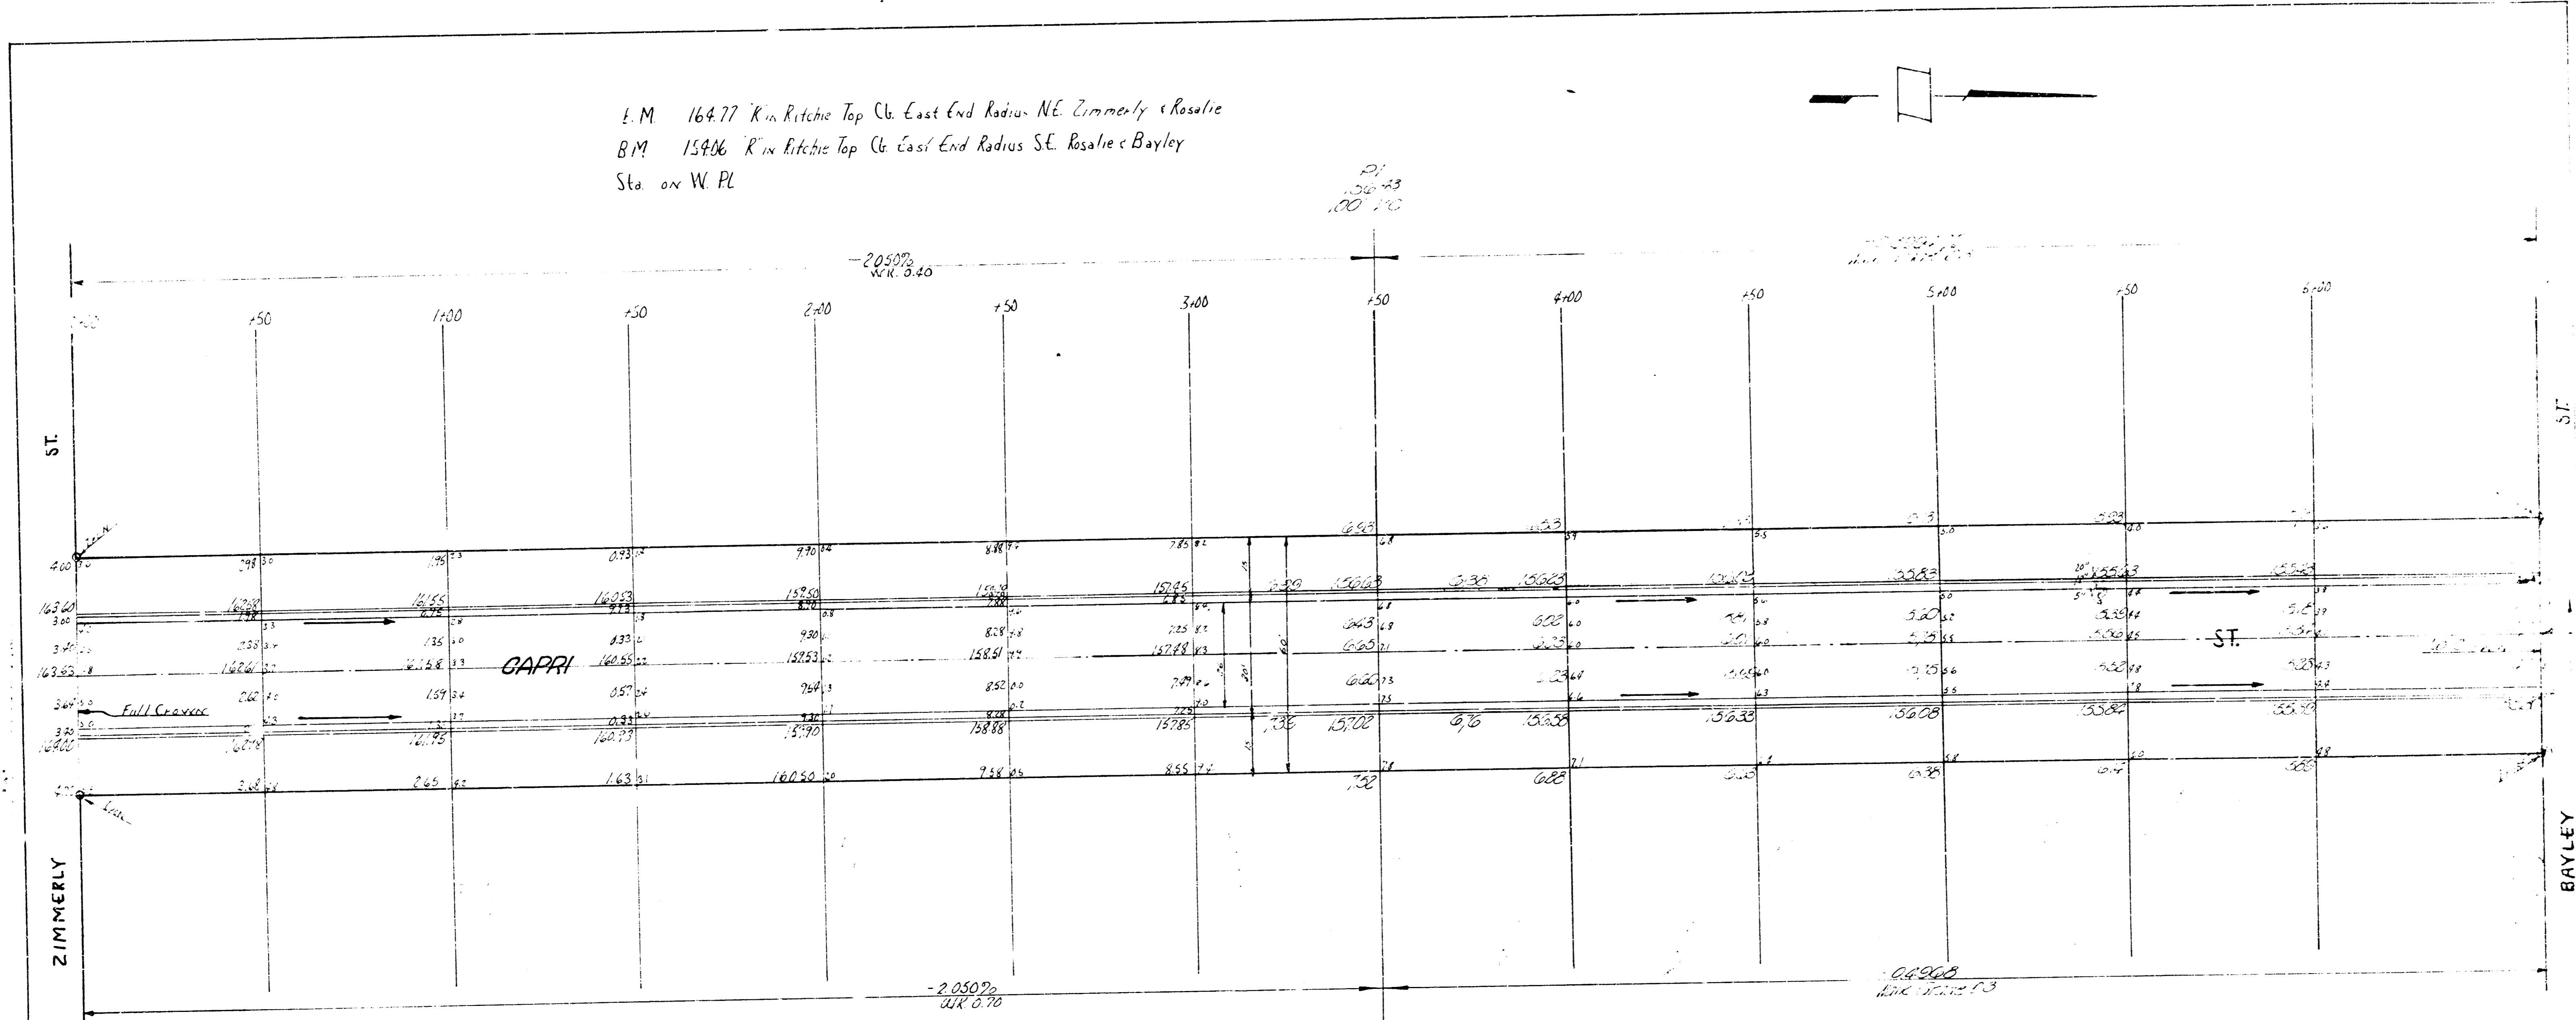


E.M. 164.77' in Ritchie Top Ck. East End Radius NE. Zimmerly & Rosalie
 B.M. 154.06' in Ritchie Top Ck. East End Radius SE. Rosalie & Bayley
 Sta. on W. PL

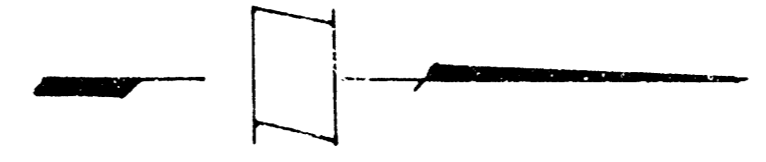

ESTIMATE OF QUANTITIES			
QUANTITY	UNIT	ITEM	
1901	sq Yds	Asph. Conc. Pavt	
210	cu Yds	Conc. C&G. Gutter	
1345	sq Yds	Asphalt	
4200	sq Yds	Base	
85	cu Yds	Compacted Fill	

Total Excavation
 Cut 136.83
 1365.3

CAPRI ST.
 N.L. ZIMMERLY S.L. BAYLEY
 26-2-30-AC
 CITY OF WICHITA, KAN.
 B.E. SMITH CITY ENGINEER
 DATE PRIVATE CONTRACT