


S-4


B.M. 155.50 S.E. Cor. Porch Nos. 5838 Castle Dr.
B.M. 144.50 Iron S.W. Cor. Lexington & Castle

SCALE 1"=20'



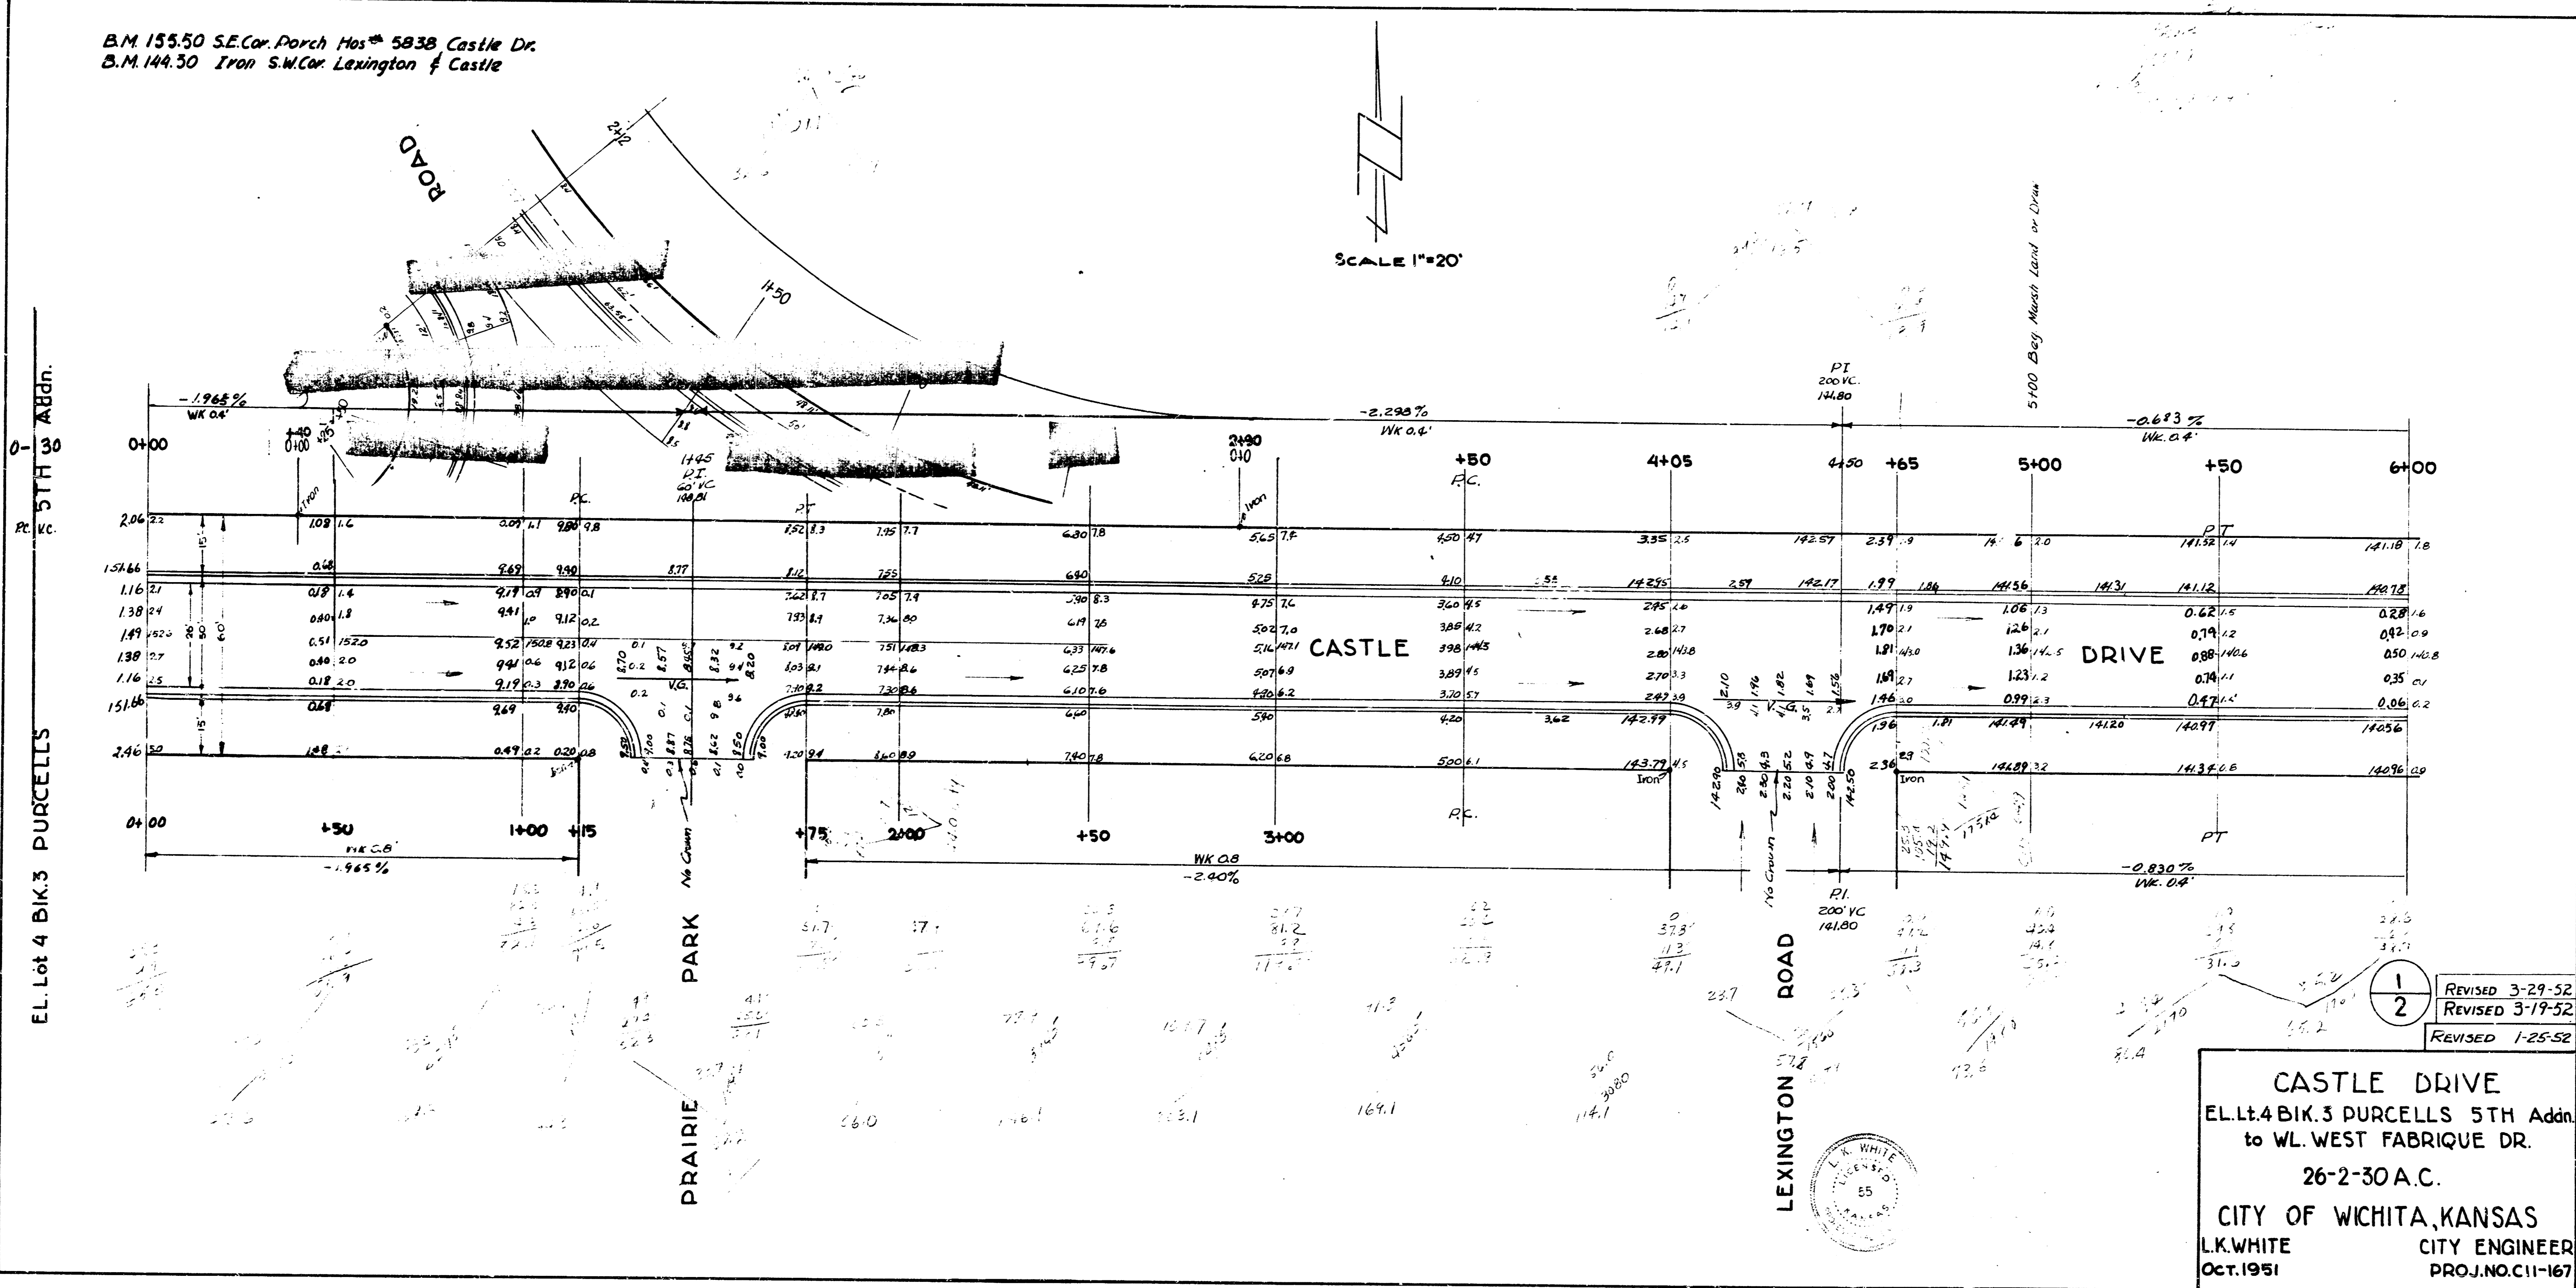


1	REVISED 3-29-52
2	REVISED 3-19-52
	REVISED 1-25-52

CASTLE DRIVE
 E.L. Lt. 4 BIK. 3 PURCELLS 5TH ADDN.
 to WL. WEST FABRIQUE DR.
 26-2-30 A.C.
 CITY OF WICHITA, KANSAS
 L.K. WHITE
 OCT. 1951
 CITY ENGINEER
 PROJ. NO. C11-167

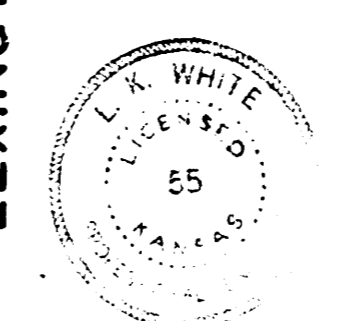

S-4

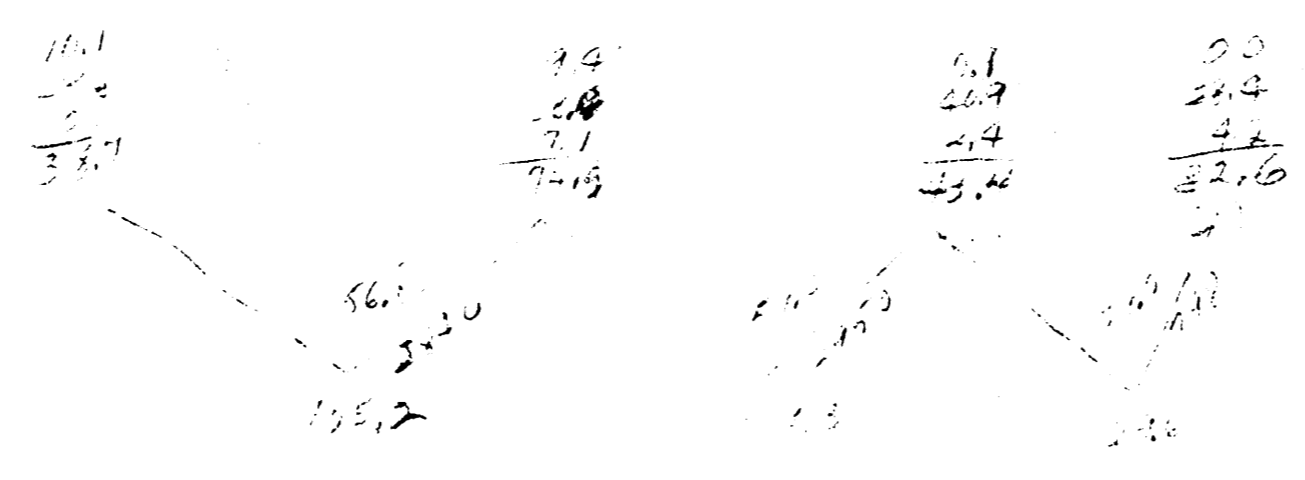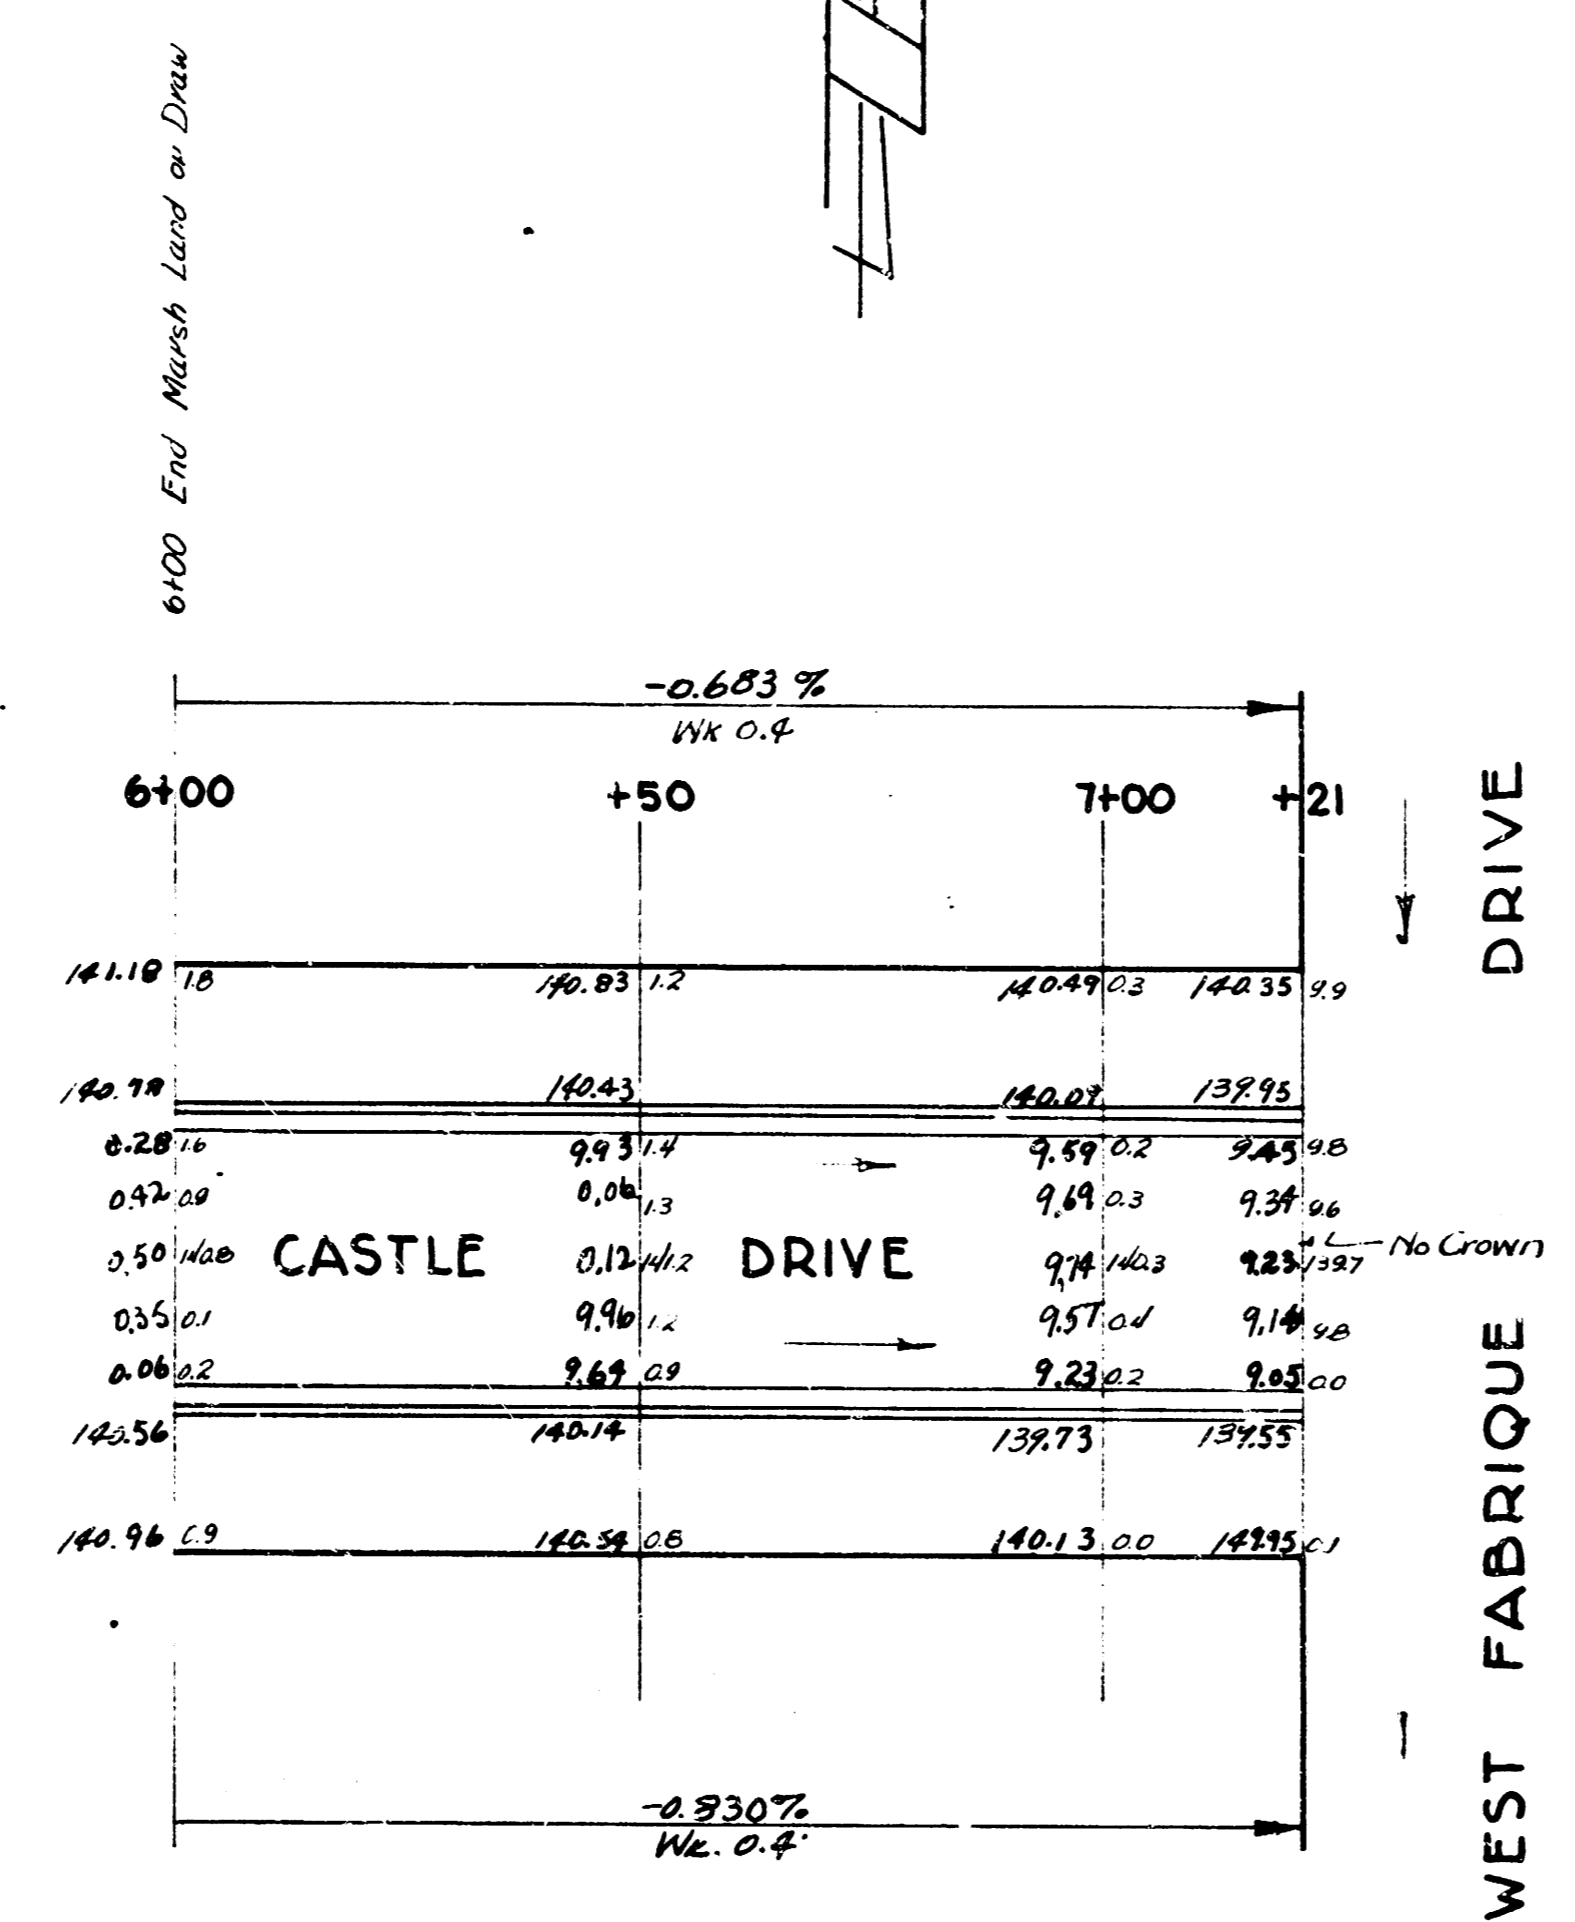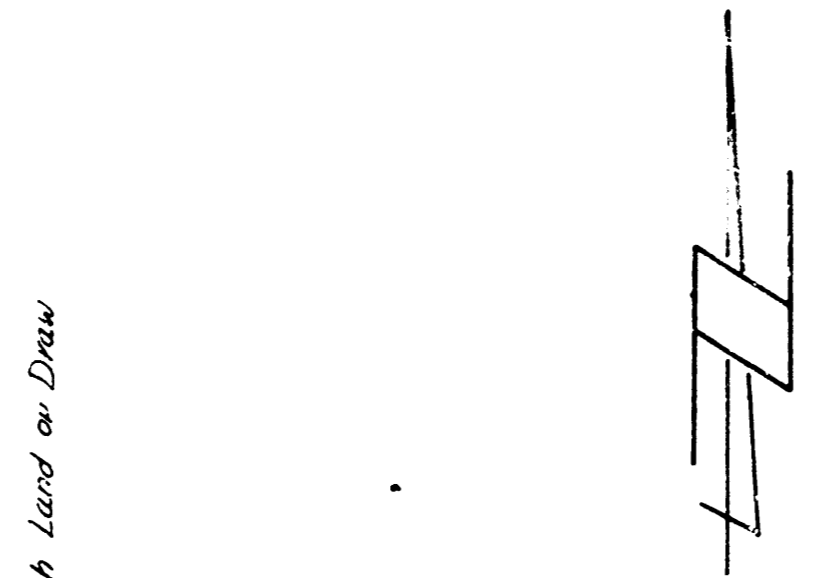

2
2

CASTLE DRIVE

