
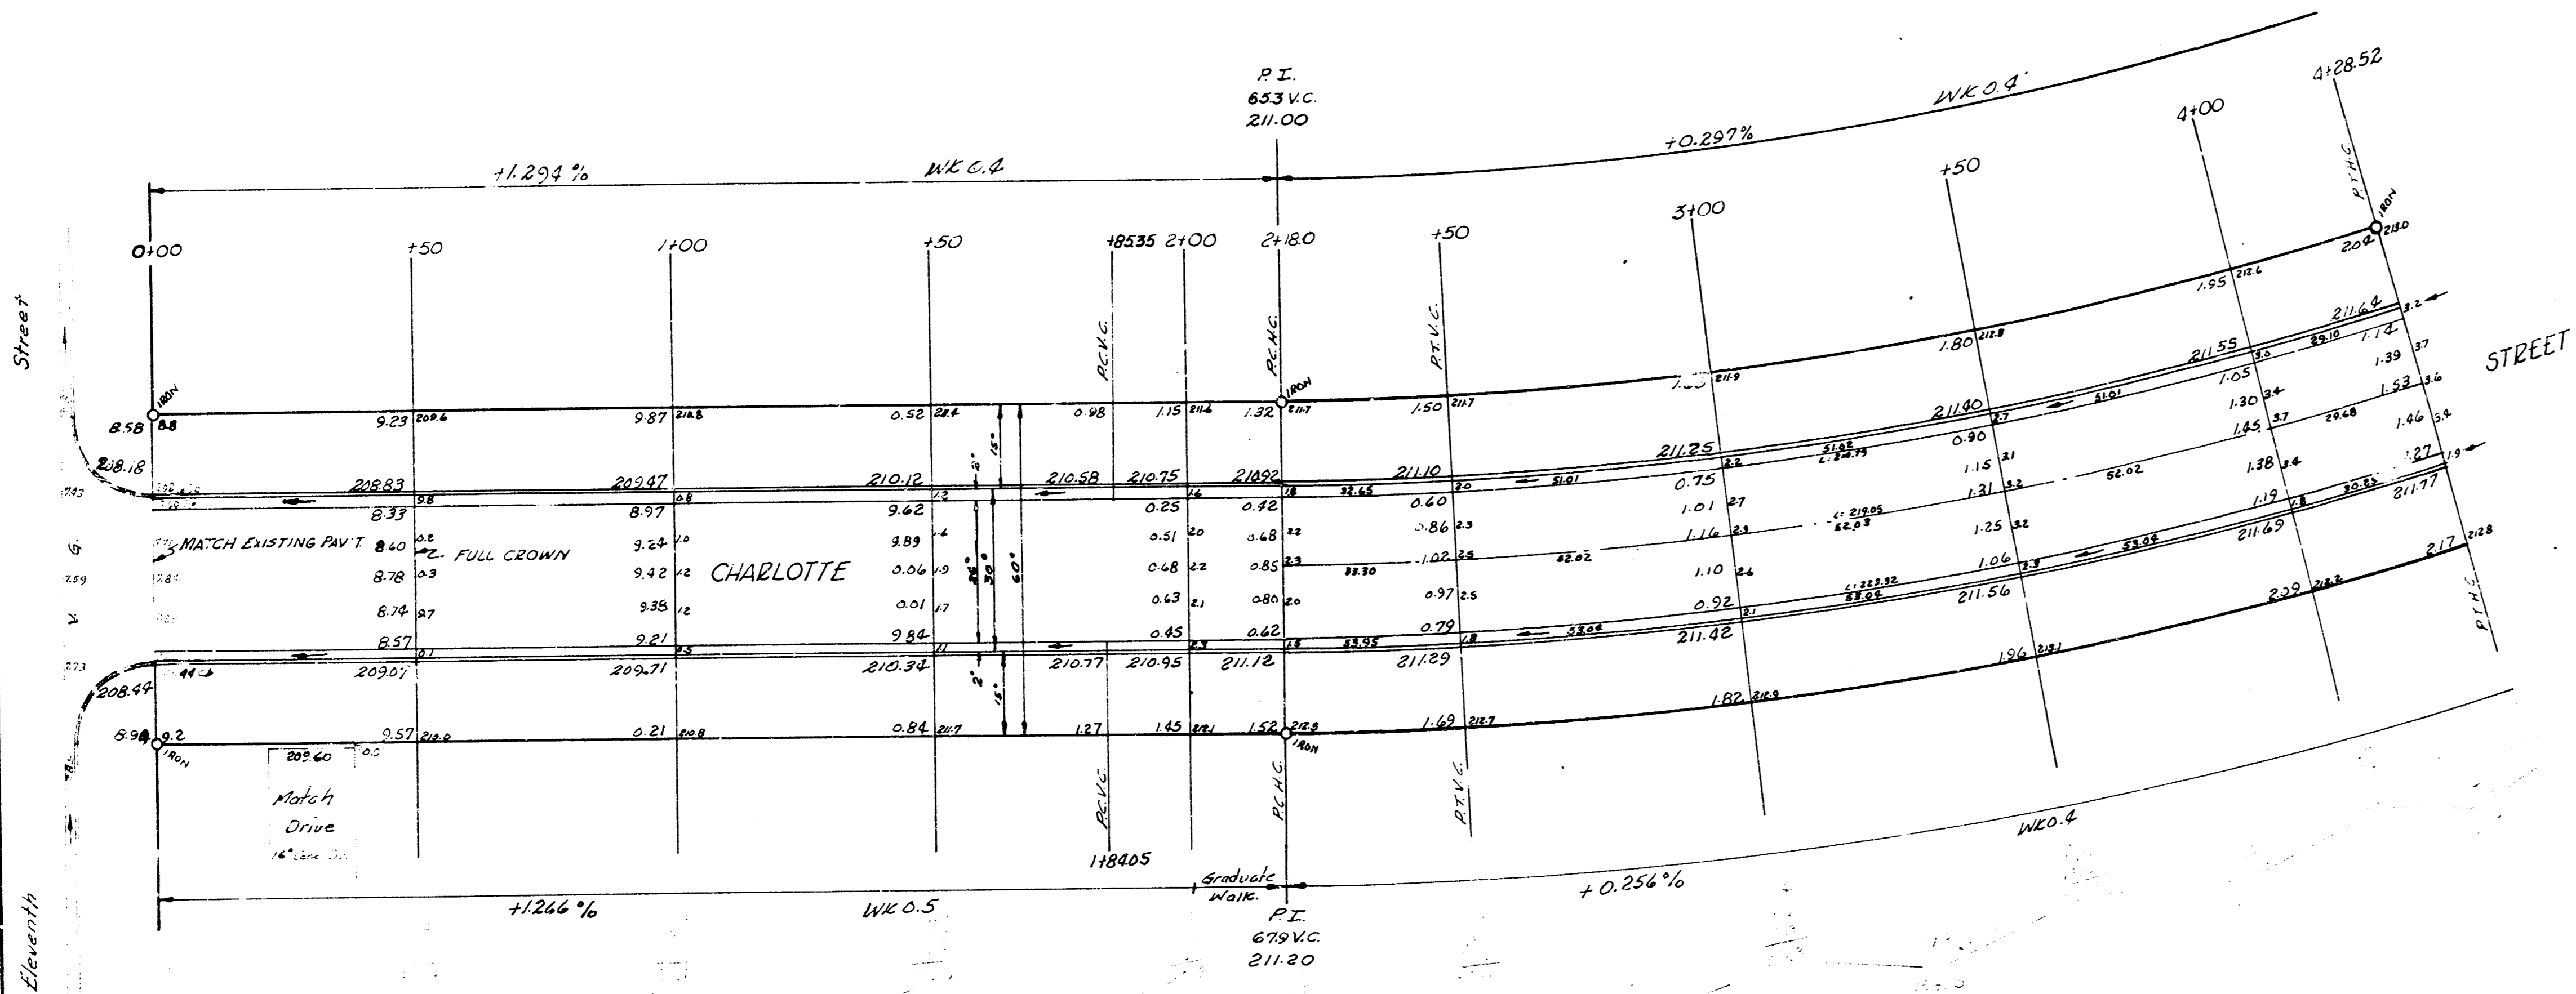


B.M. 20844 2' in ditch top curb. Nord axis NE cor 11th & Charlotte
 3.N. 21294 NE cor conc patch 150' 1207 Farmstead
 Stationing on West Property Line.

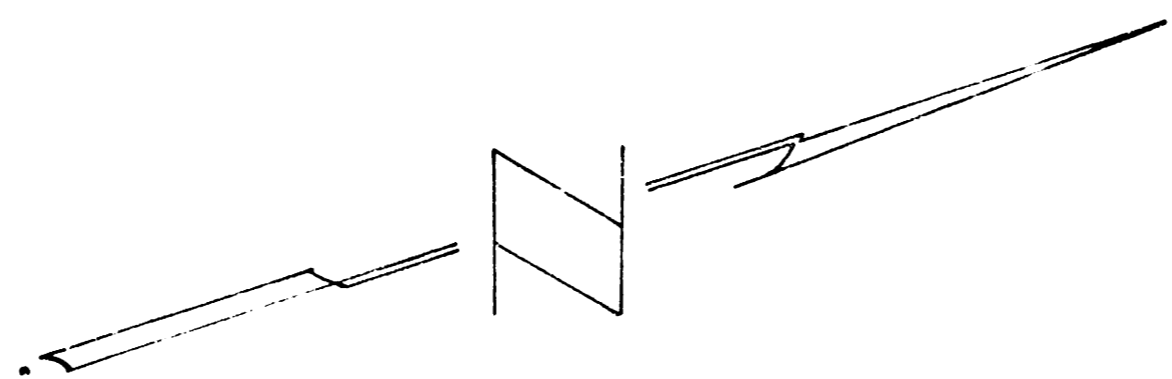

CURVE DATA: Sta 2+180 to Sta 4+285.2 on 8' offset W curb
 R=7470' Δ=16°18' Deflection=2.301mm/ft Sta on W Prop Line

STATION	Arc Length 8' offset W.C.	Deflection Angle	Total Deflection	Chord Length 8' offset W.C.	Chord Length 8' offset E.C.
2+180					
+50	32.30	1°18'19"	1°18'19"	32.29	32.27
+100	50.47	1°54'08"	3°10'27"	50.46	50.57
+150	56.46	1°54'09"	5°06'36"	56.47	56.58
+200	55.07	1°54'08"	7°02'44"	55.94	56.57
4+285.2	18.79	1°54'16"	8°58'59"	28.79	28.56

Sheet 1 of 2

CHARLOTTE STREET
 SL 11th St to SL 13th St
 26-2-30AC.
 CITY OF WICHITA, KANSAS
 B.E. SMITH CITY ENGINEER
 PROJ. NO. C16-138



