



BM 155.35 Step Bench W.S.H.P. 1st N of Charron Lane W.S. Bluff  
 B.M. 155.17 "T" in Troy Fire Plug SW 28th of Bluff

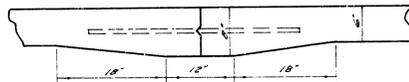


Use #4 Bars, 3' Long on 2'6" Ctrs.

DETAIL OF MASTIC JOINT

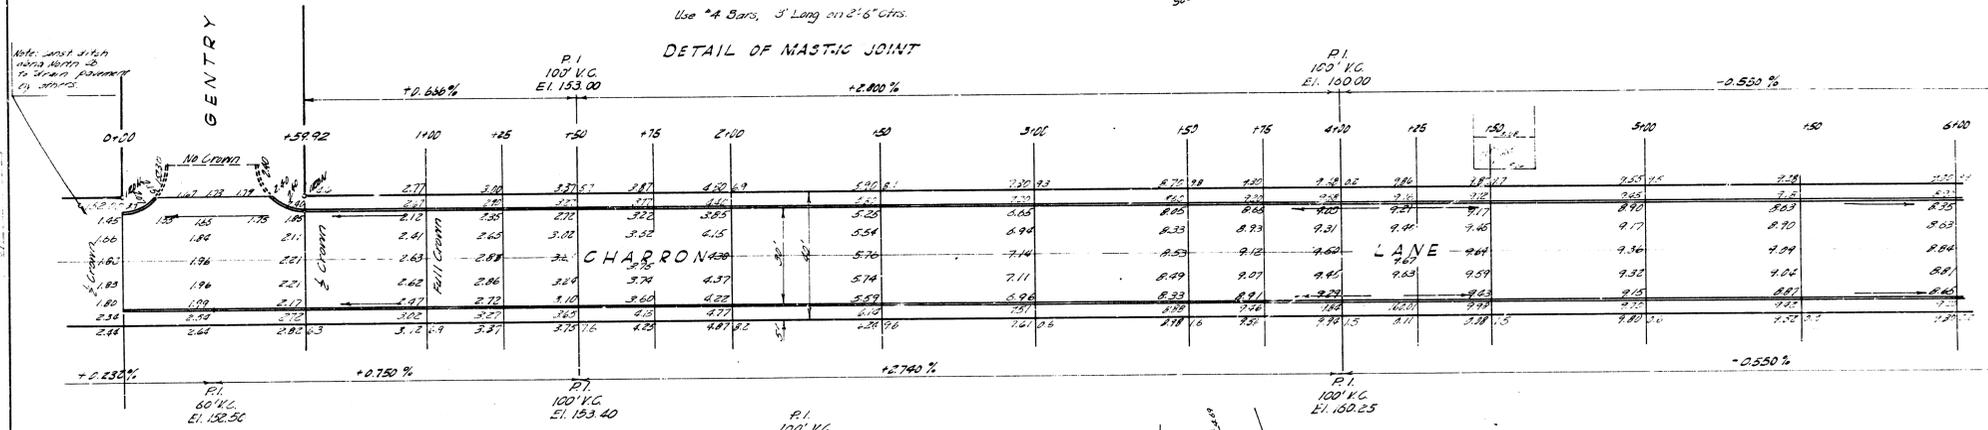

Note: Last 2' of this section to be removed by contractor.

Vertical Curve Data  
 PVI 100' V.C. El. 153.00  
 PVI 100' V.C. El. 150.00

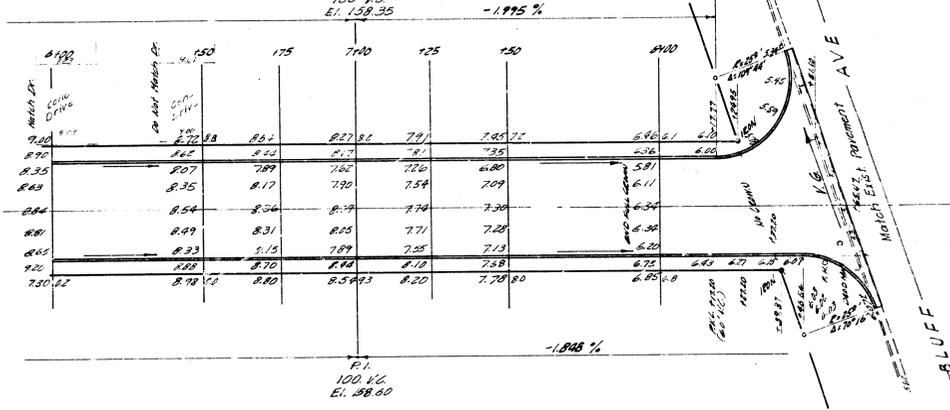

EARTHWORK QUANTITIES  
 PROPERTY CITY  
 EXISTING 28' x 41' 1962'  
 140' 27'13" x 215'5.11"



**CHARRON LANE**  
 WL. GENTRY TO WL. BLUFF  
 30' CONC. & CB.  
 B. E. SMITH CITY ENGINEER  
 PROJ. NO. C14-121