

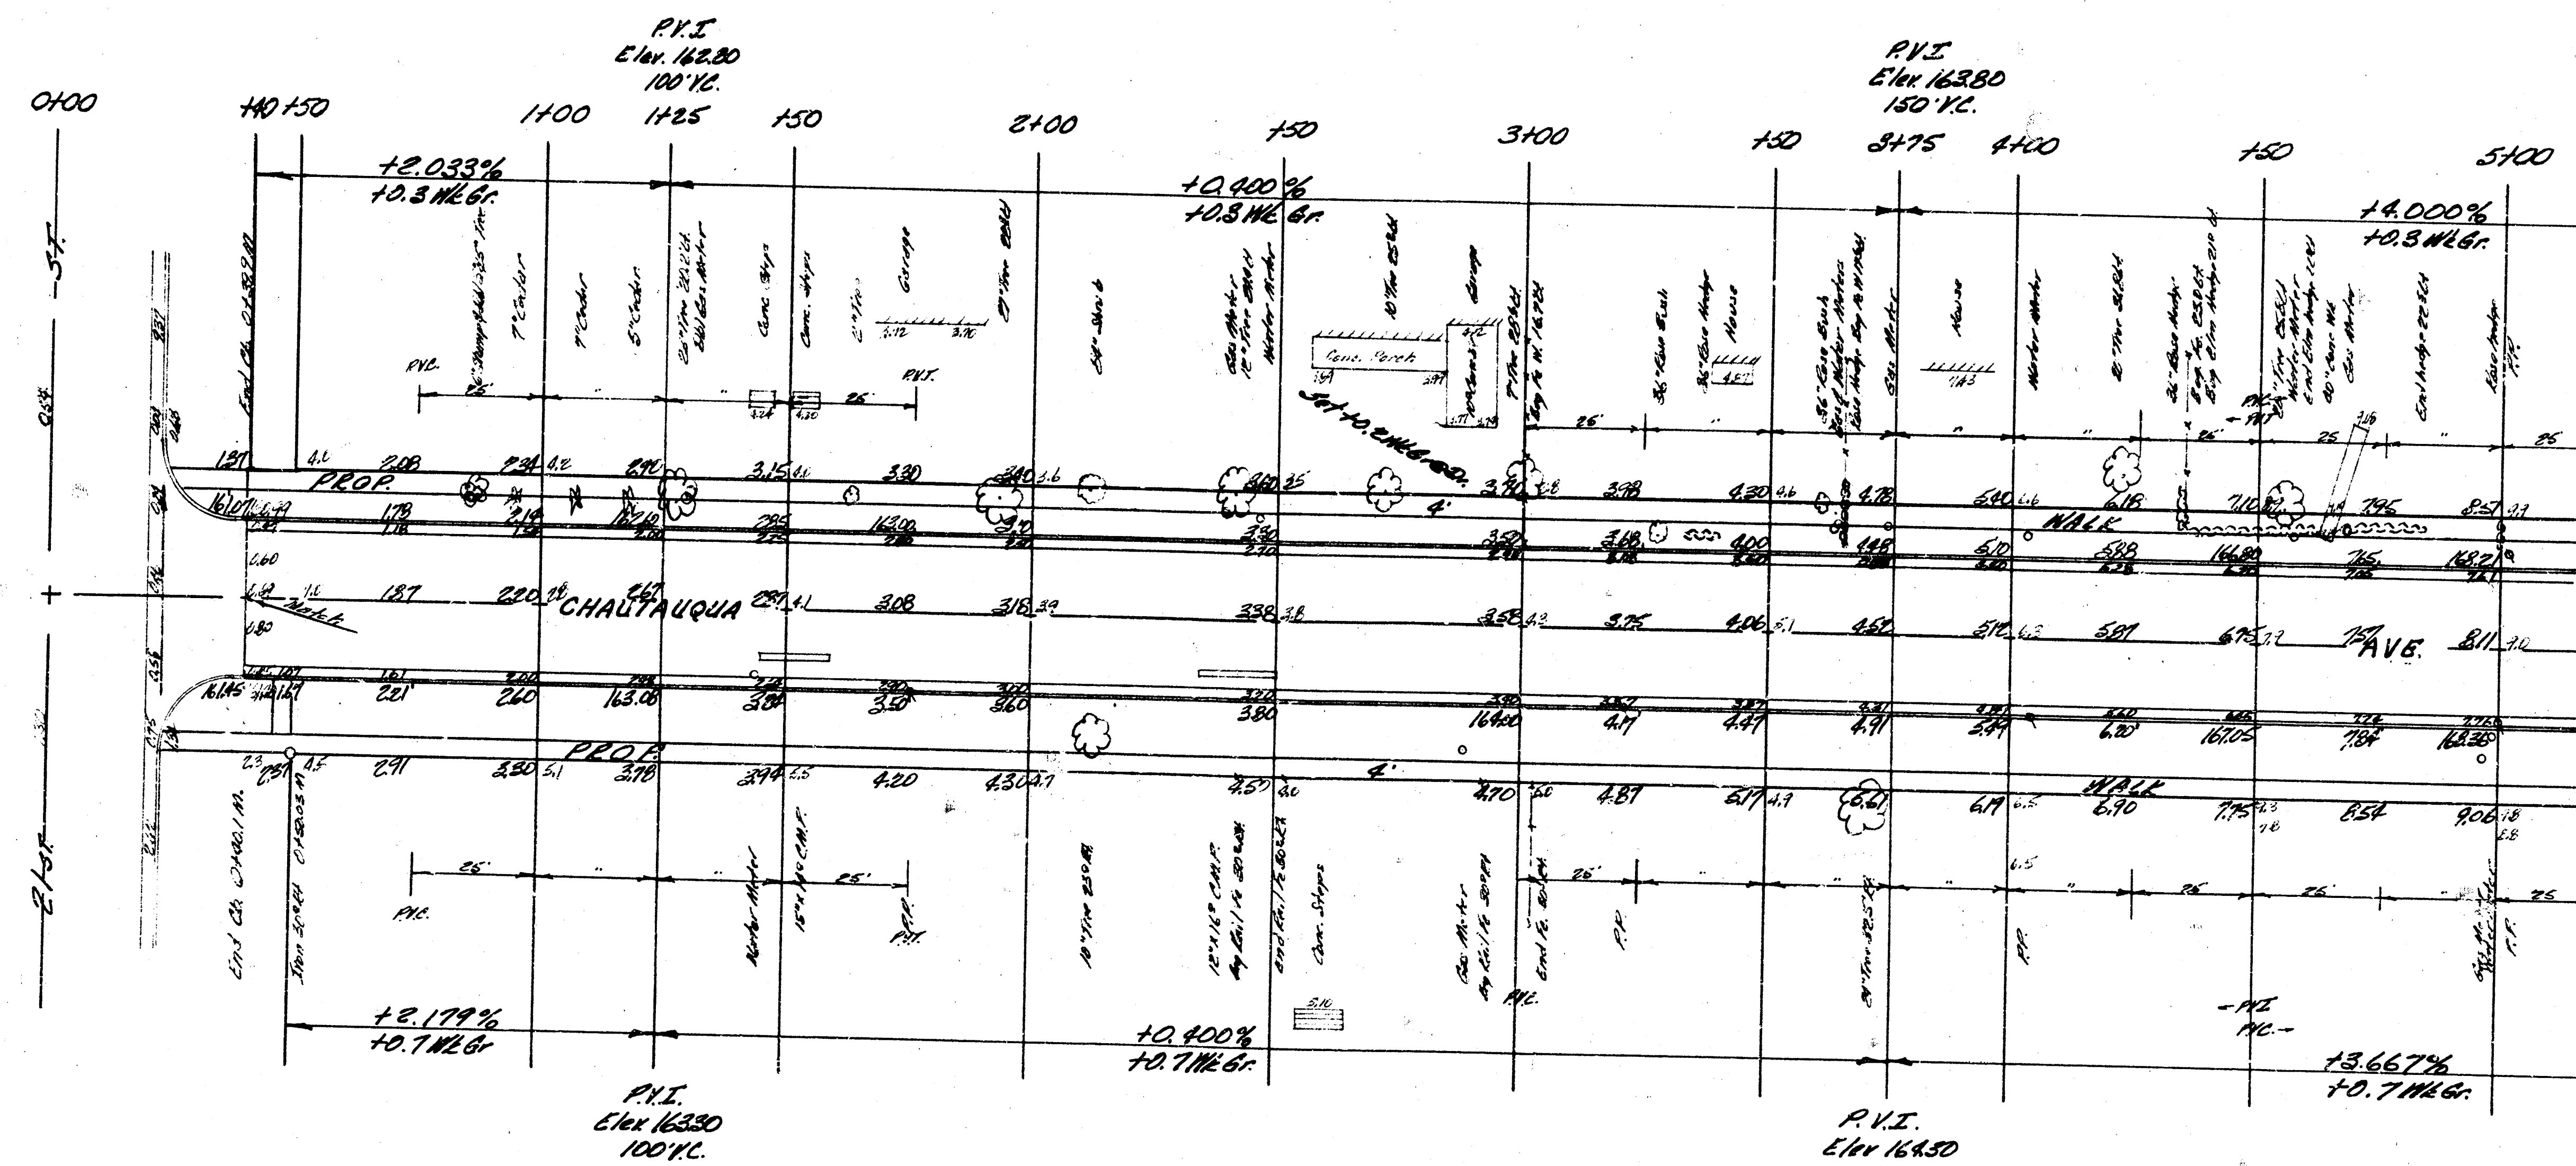
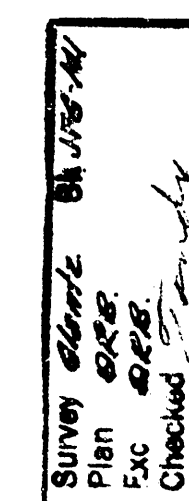


NOTE TO FIELD ENGR. & CONTRACTOR
Grade Parkings & Clear Right of Way for Prop.
Sidewalk. Sidewalk To be Constructed By
Others.

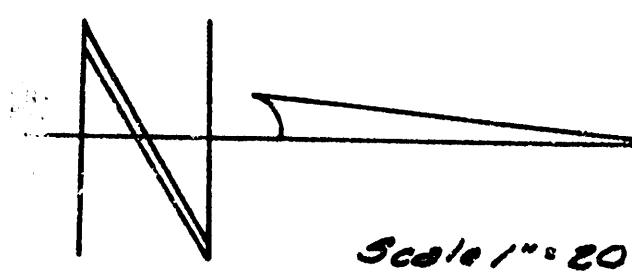

Baseline 30' W of E.R.

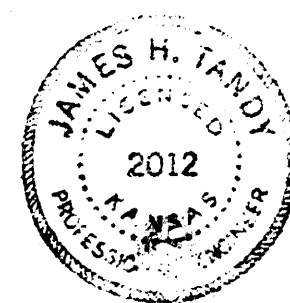

EXCAVATION	
PROP.	City
1,533.8 CY	14.9 CY.
<u>153.4 +10%</u>	<u>1.5 +10%</u>
1,687.2 CY. Total	16.4 CY. Total

COMP FILL
Prop
14 CY
21 + 10%
1.5 CY Total



CHAUTAUQUA AVE.
N.L. 21st. TO S.L. 22nd
26' - 2' - 30' A.C.
CITY OF WICHITA, KANSAS
B.E. SMITH CITY ENGINEER
DATE JUNE 1964 PROJ. C1617

PM 16781-35 Cor. Conc. Patch 16" 230' Chautauqua

