


B.M. 98.58 "P" in P.K.S., S.L. CLARK & W. CO. CHAUTAUQUA.
 B.M. 99.37 "X" CUT TOP S. CO. OF MT. VERNON & W.L. CHAUTAUQUA.
 STATIONING & BASELINE ON & CHAUTAUQUA.

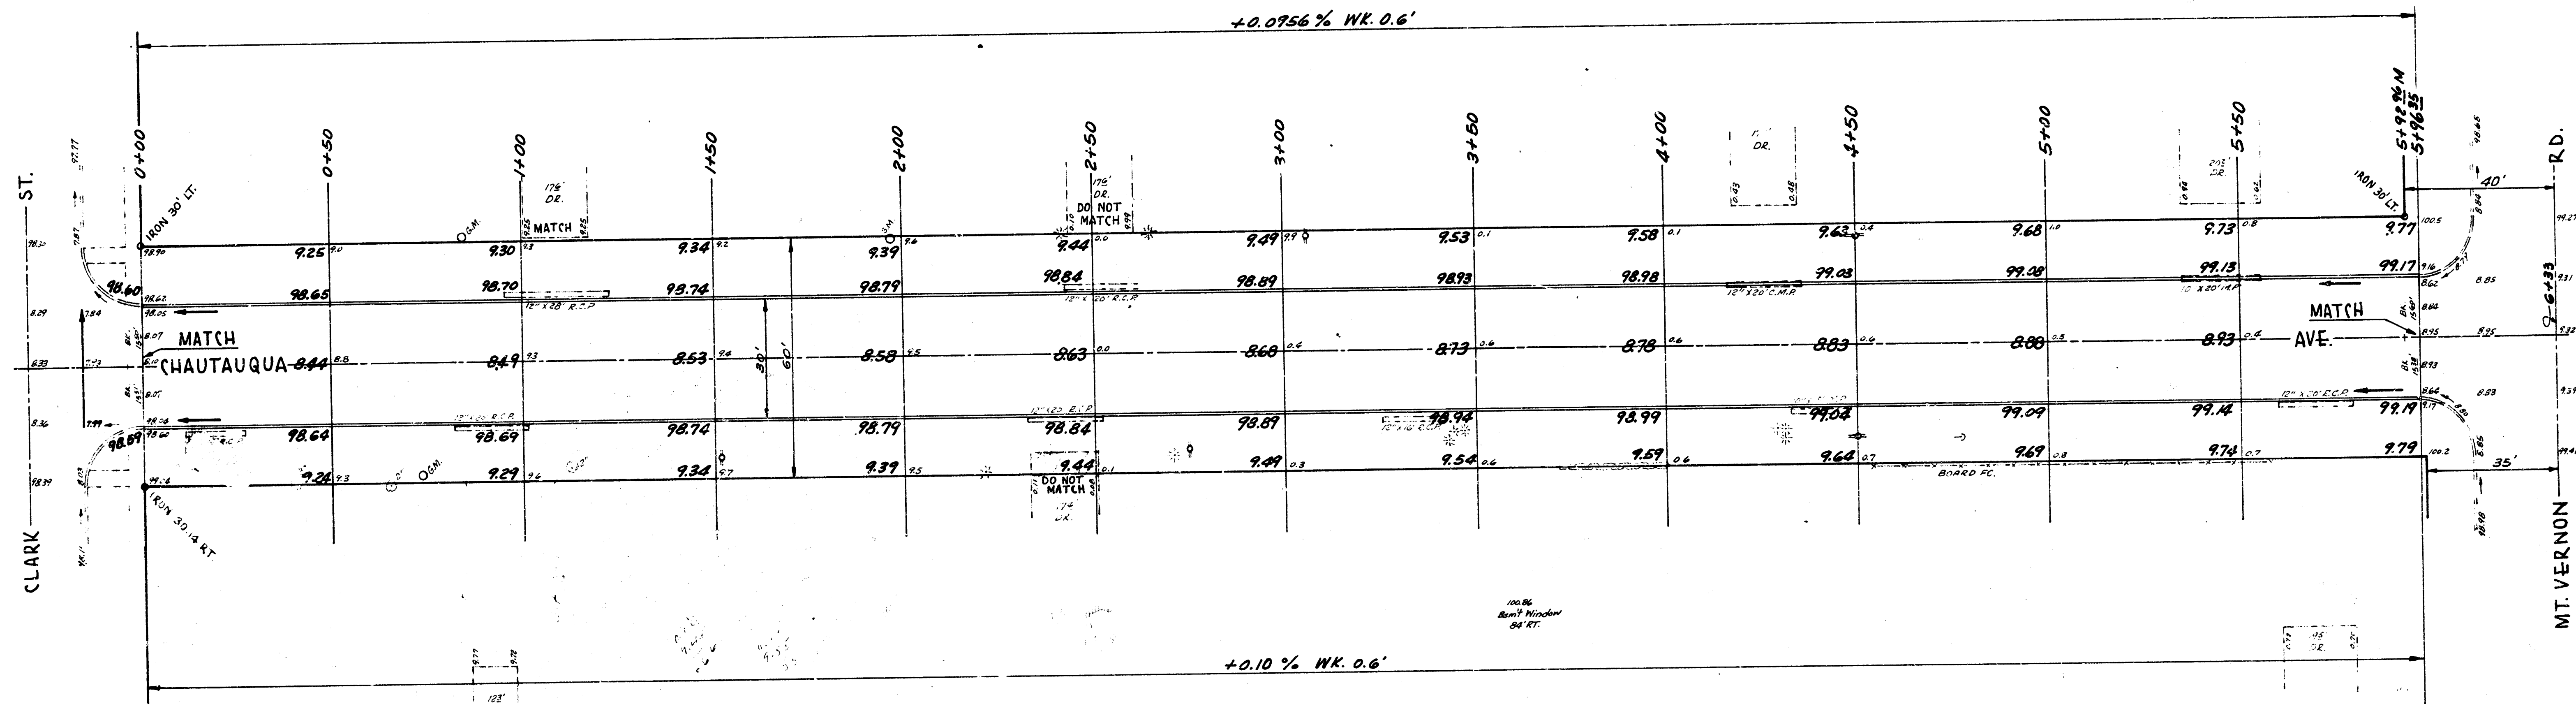

NOTE:
 All entrance pipes to be disposed of in accordance
 with instructions of City Dirt Checker.

EXCAVATION			
PROP.	1379.8	CITY	2.0
PLUS 10%	138.0	PLUS 10%	.2
TOTAL	1517.8	TOTAL	2.2 CY.

CHAUTAUQUA
 N.L. CLARK — S.L. MT. VERNON
 30' CONC. & CB.
 CITY OF WICHITA, KANSAS.
 B.E. SMITH CITY ENGINEER
 JUNE 1958 PROJ. NO. C18-1

