


B.M. 152.83 SEC. COR. FOR H.W. # 2268 N. Vol. 17s. 14.  
 B.M. 168.59 20' SPIKE W.S. RR EL. CHAUTAUQUA, NL 22ND

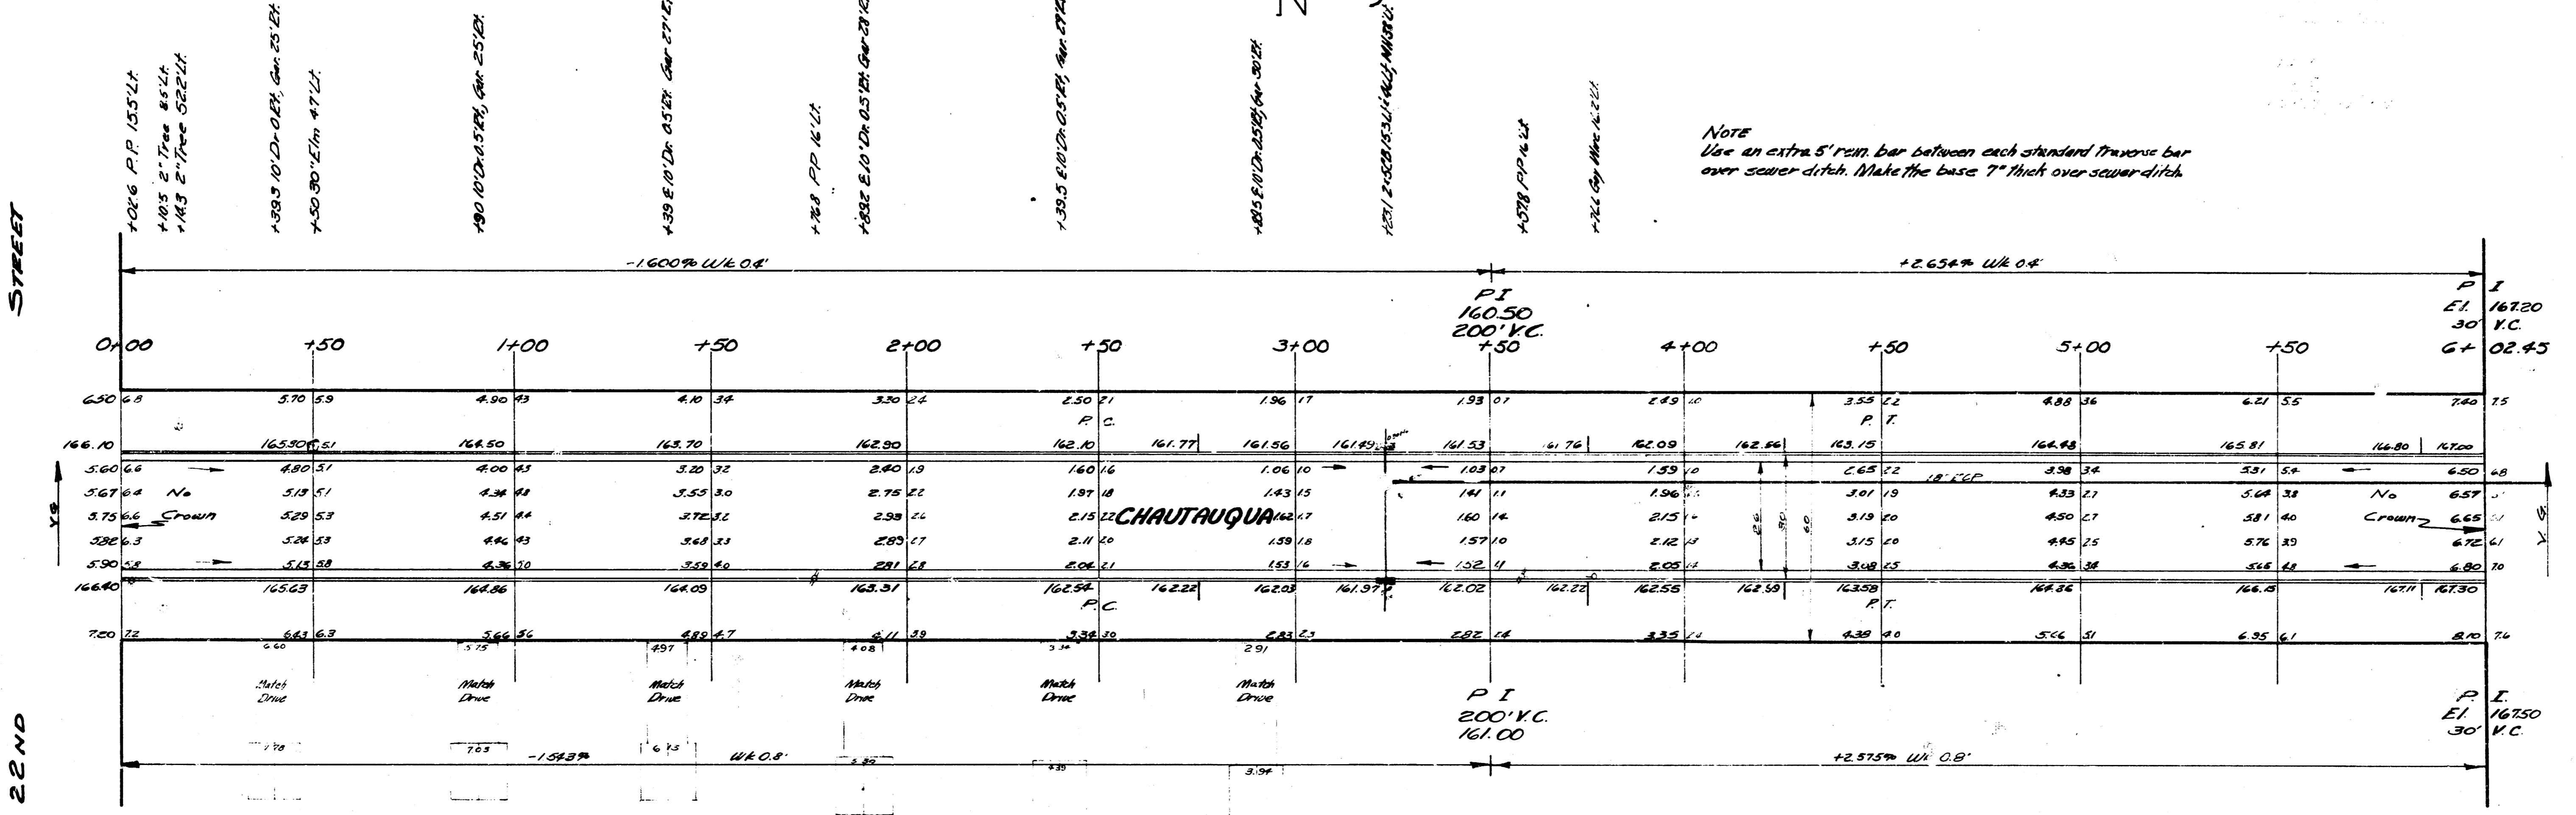

PLAN VIEW  
 1/4" = 100'  
 1/8" = 50'

**CHAUTAUQUA**  
 NL 22ND TO SL 23RD  
 26-2-30 A.C.  
 CITY OF WICHITA  
 B. E. SMITH CITY ENGINEER  
 SEPT 1953 PROJ. NO. C13-67



22ND STREET  
 23RD STREET  
 168.59  
 167.20  
 30' V.C.  
 160.50  
 02.45