
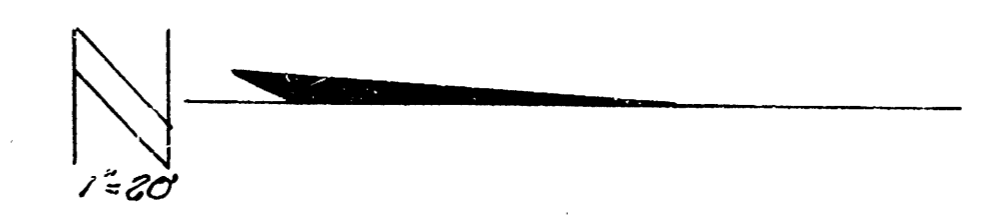


S.M. 162.58 S.W. cor. conc. porch, House # 2620 N. Chautauqua
 S.M. 163.36 1/2 W. 276TH St. Chautauqua, S.W. 0100
 S.M. 164.75 S.E. cor. conc. porch, House # 341 Cor. Chautauqua & 26TH

Starting on N.E.

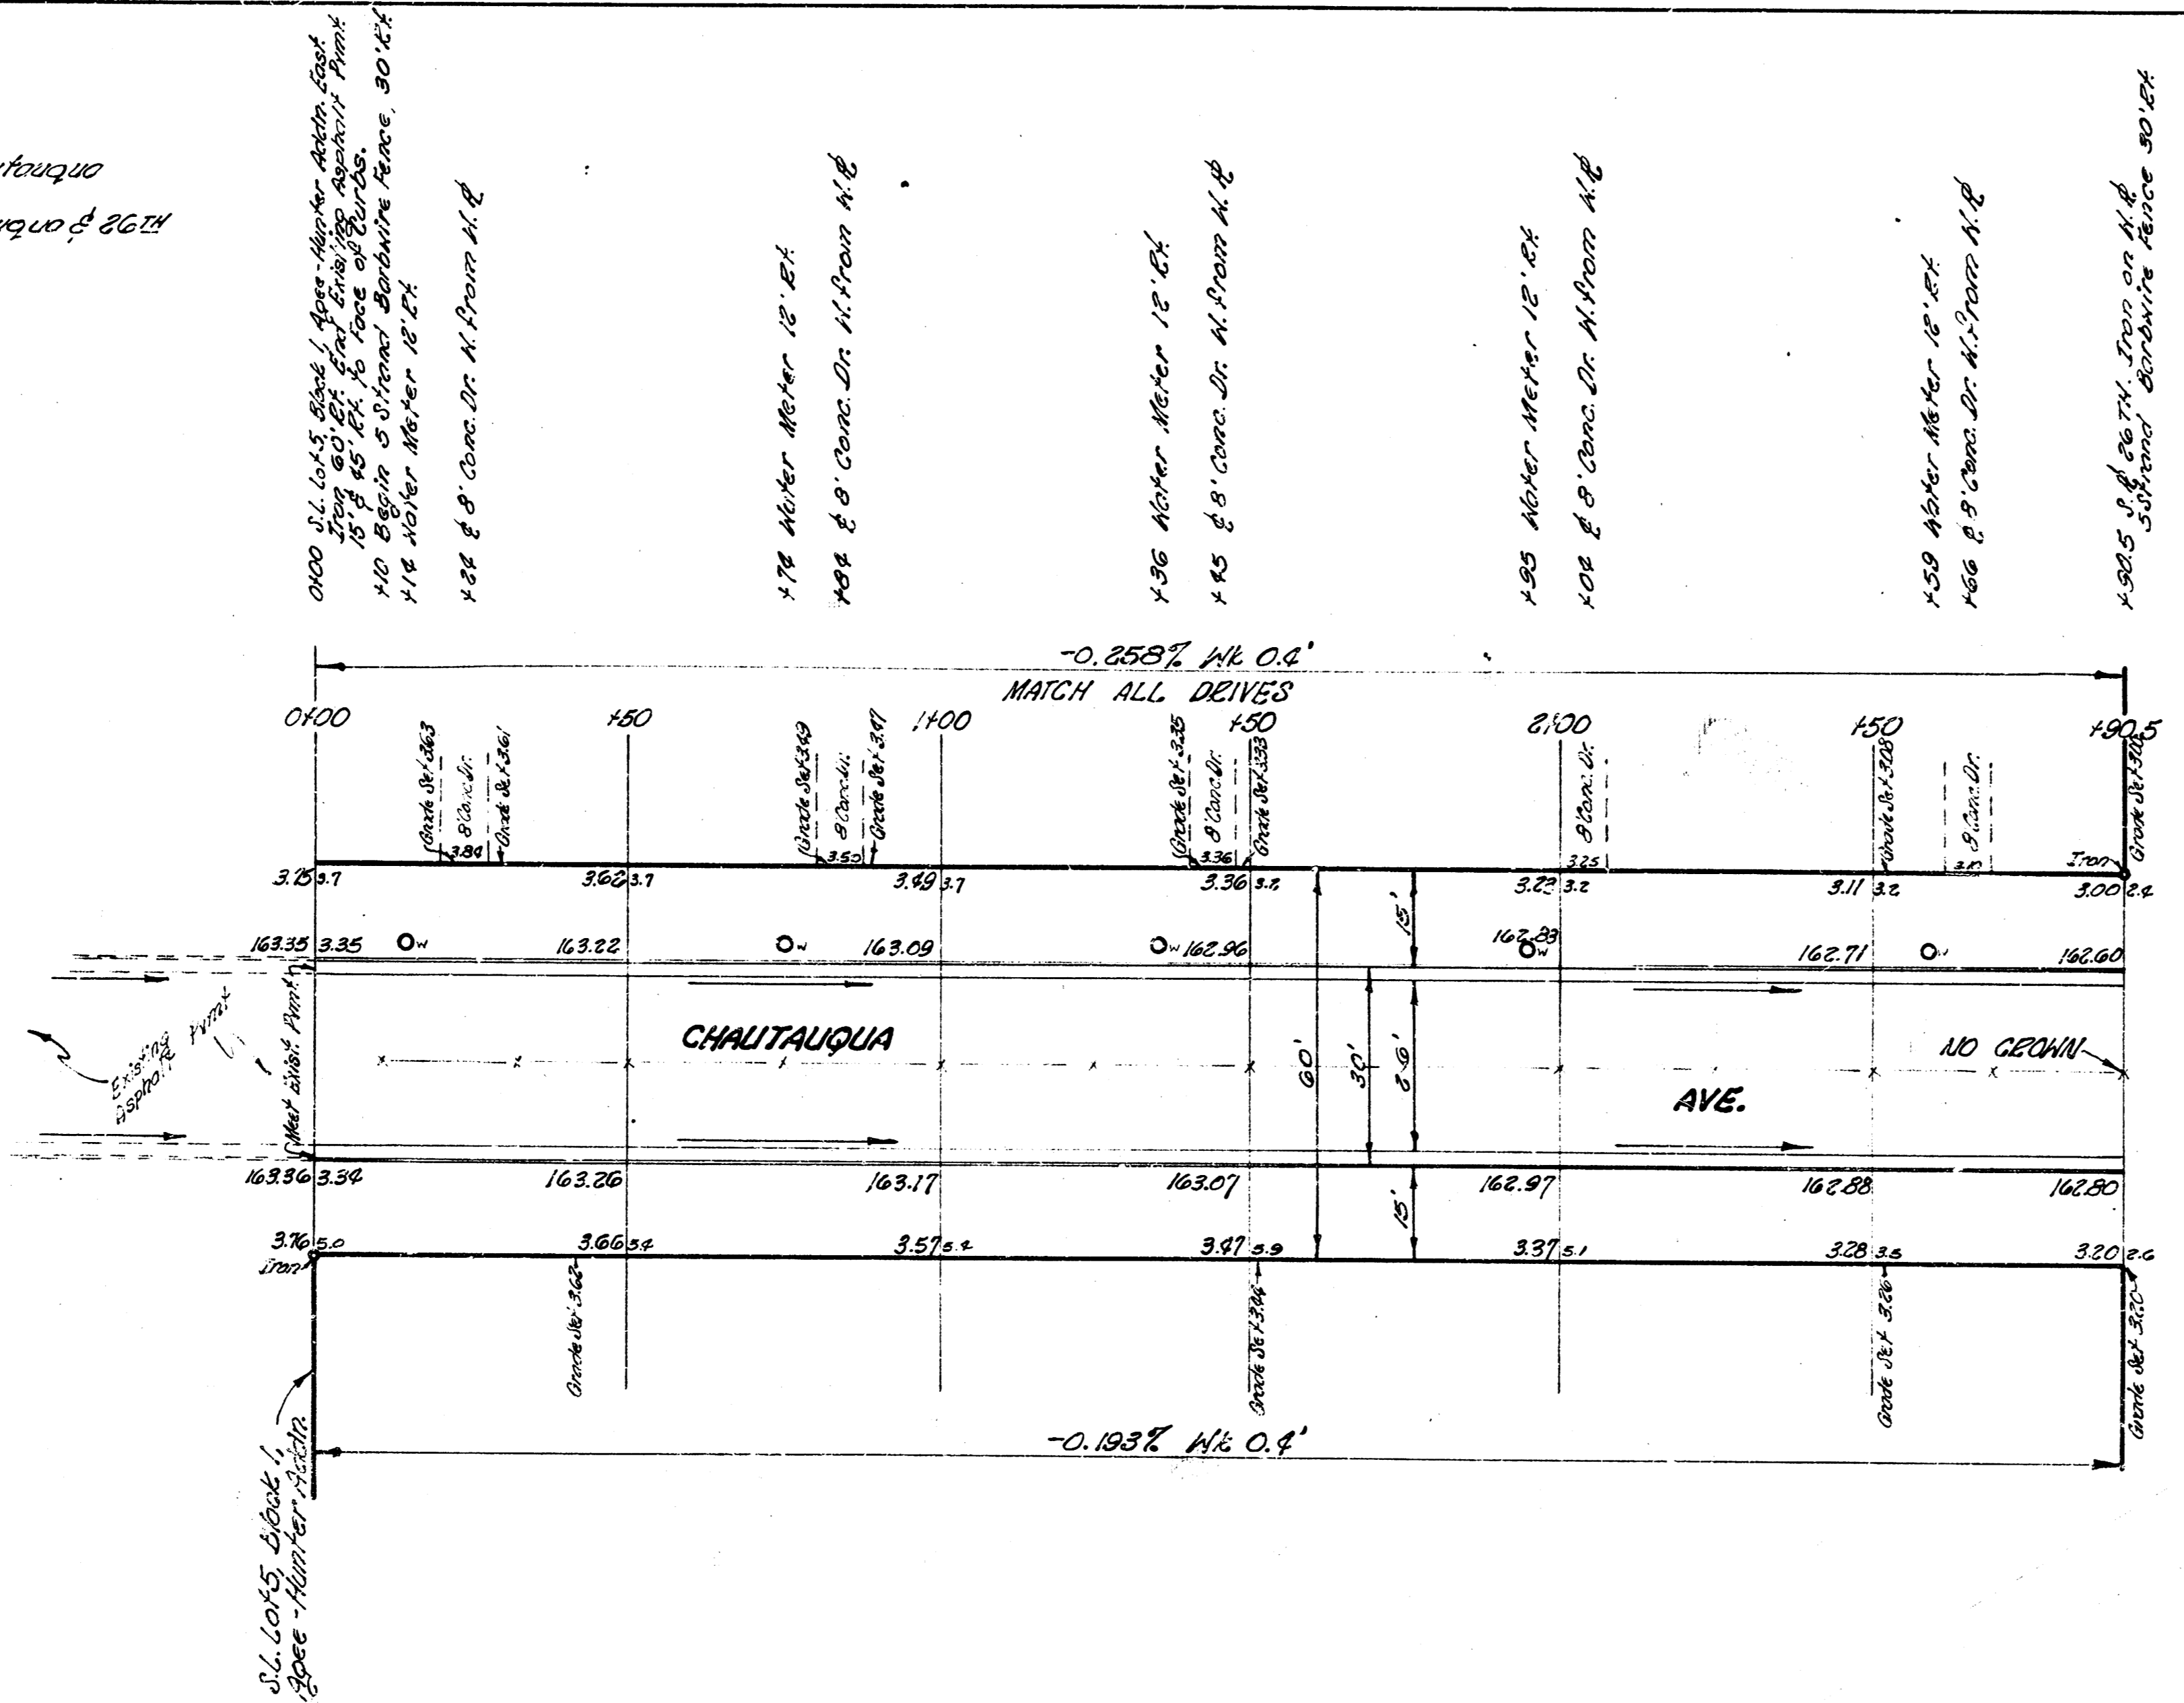

Survey Made
 From Plans
 Checked
 7/1/54

162.58
 163.36
 164.75

2677
 2678

CHAUTAUQUA AVE.
 FROM S.W. COR. BLOCK 1, ROBE-HUNTER
 ADDN. TO THE S.W. 26TH ST.
 26-8-30 A.C.

 CITY OF HICHITA, KANSAS

 B.E. SMITH
 JULY 1954

 CITY ENGINEER
 PROJ. NO. C14-487



1/16