


H-3

B.M. 19808 NE COR. CONC. STEP No. 1001 N CHRISTINE  
B.M. 19864 SE COR. CONC. STEP No. 1057 N CHRISTINE

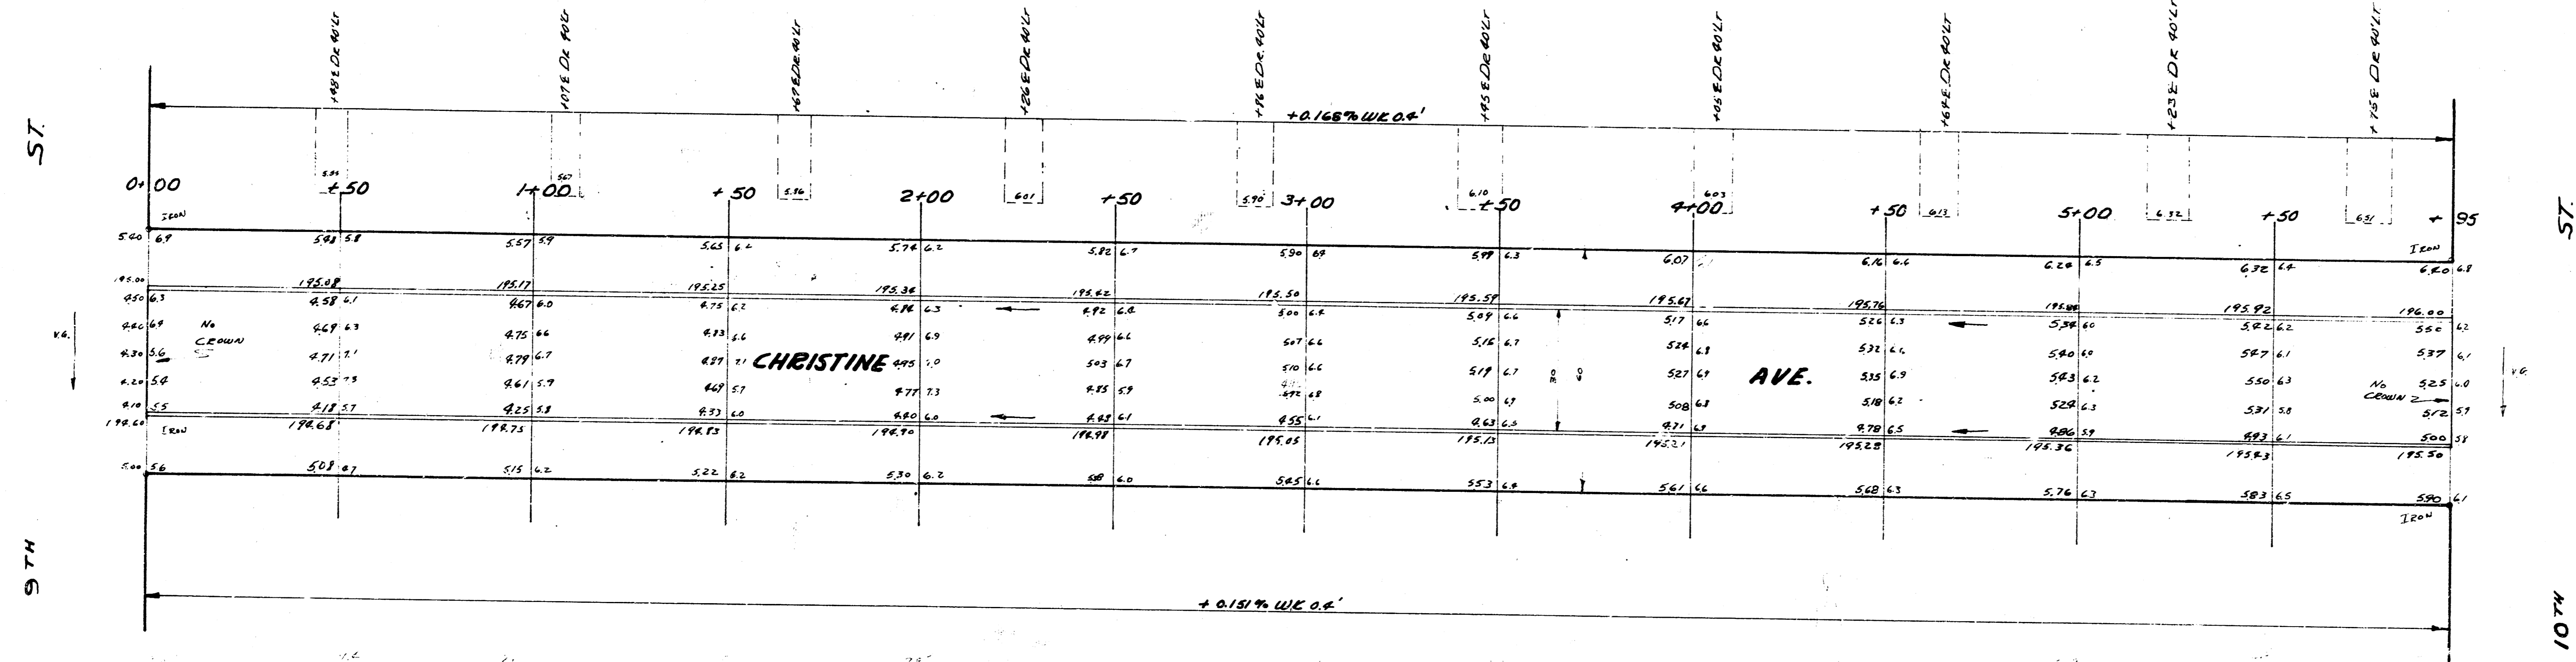


57

9TH

57

10TH

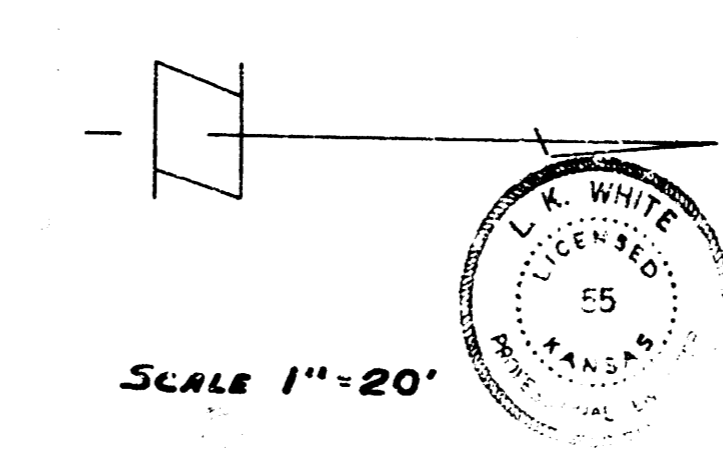

**CHRISTINE**  
NL 9TH TO 10TH  
30' CONC. & C.B.  
CITY OF WICHITA  
L.K. WHITE CITY ENGINEER  
JAN. 1952 Proj. No. C11-245

SCALE 1"=20'