



Property
 74.1
 133.1
 186.4
 36.3
 95.1
 192.6
 232.2
 234.8
 231.1
 229.6
 234.1
 237.8
 133.5
 2238.7
 +1093
 2467.6 cu yds.

City
 26.0
 30.6
 7.4
 +1070
 513 cu yds.

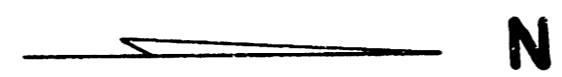

B.M. 140.32 ~ 6" in Globe. S. end radius S.E. corner Christine & Morris
 B.M. 140.11 ~ N.W. corner conc. parth. No. S.E. corner Lincoln & Christine.

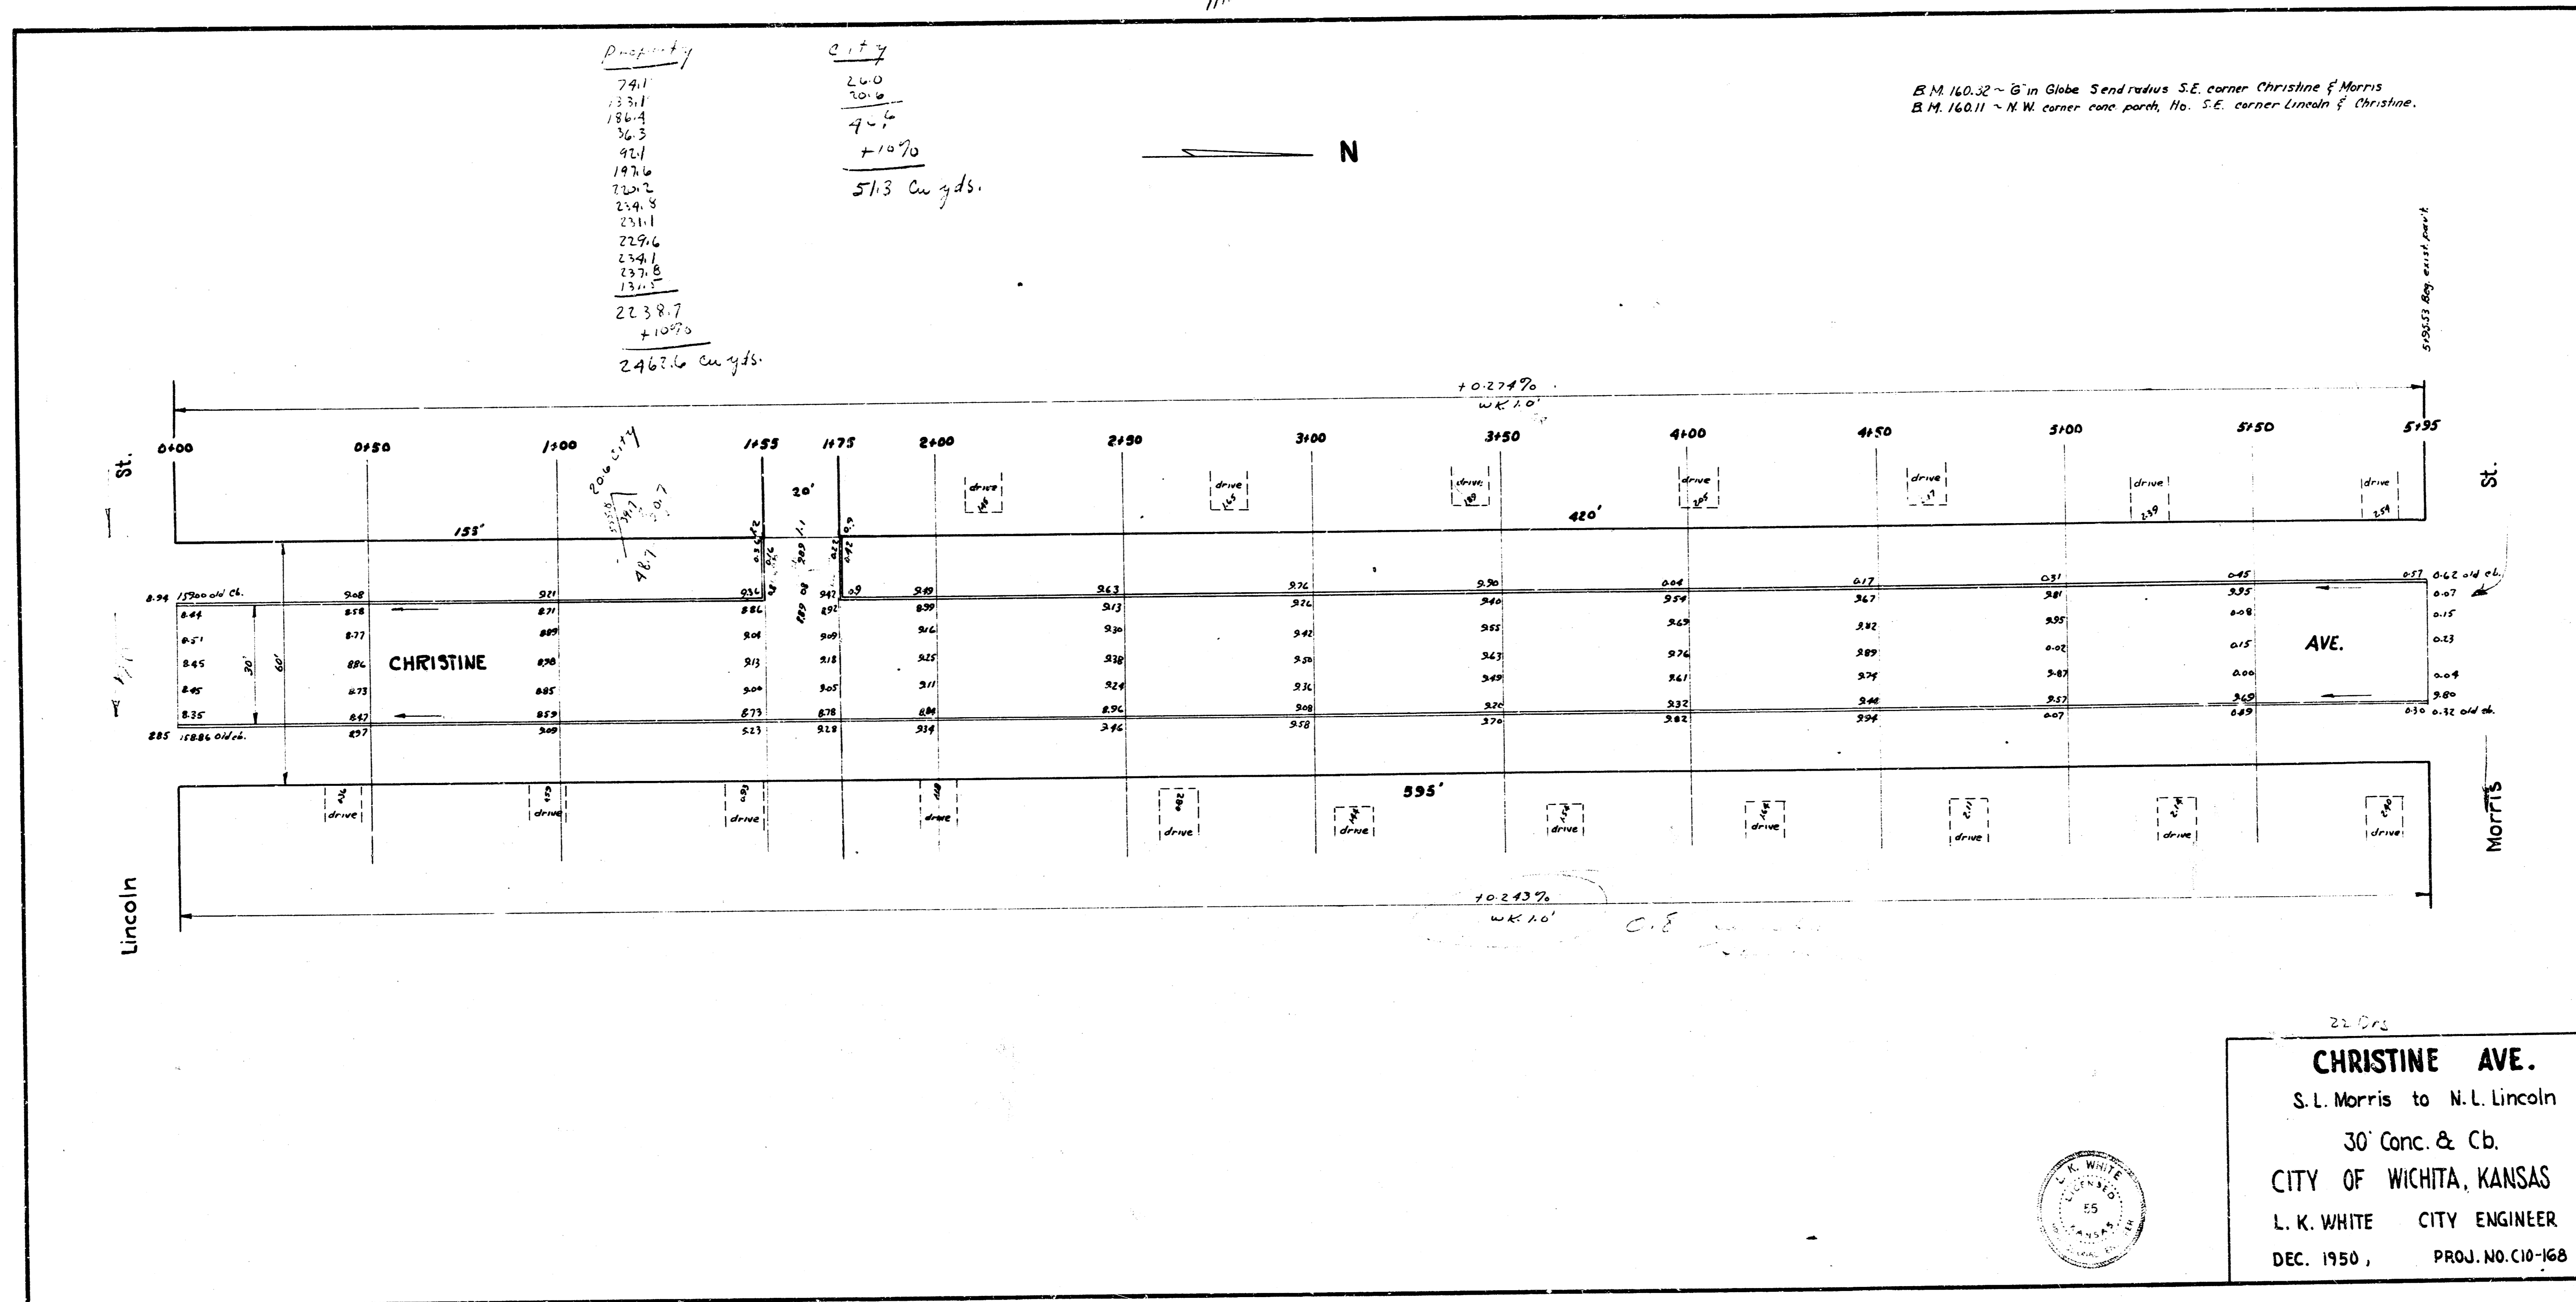

22 Crs
CHRISTINE AVE.
 S.L. Morris to N.L. Lincoln
 30' Conc. & Cb.
 CITY OF WICHITA, KANSAS
 L. K. WHITE CITY ENGINEER
 DEC. 1950, PROJ. NO. C10-168

