

B.M. 10170 Iron in Thimble L. Water & Clark


ST

N

ST

Property
 27.3
 20.6
 26.4
 25.4
 20.3
 167.3
 177.4 2 1/2

CT 1
 27.3
 20.6
 26.4
 25.4
 20.3
 167.3
 177.4 2 1/2

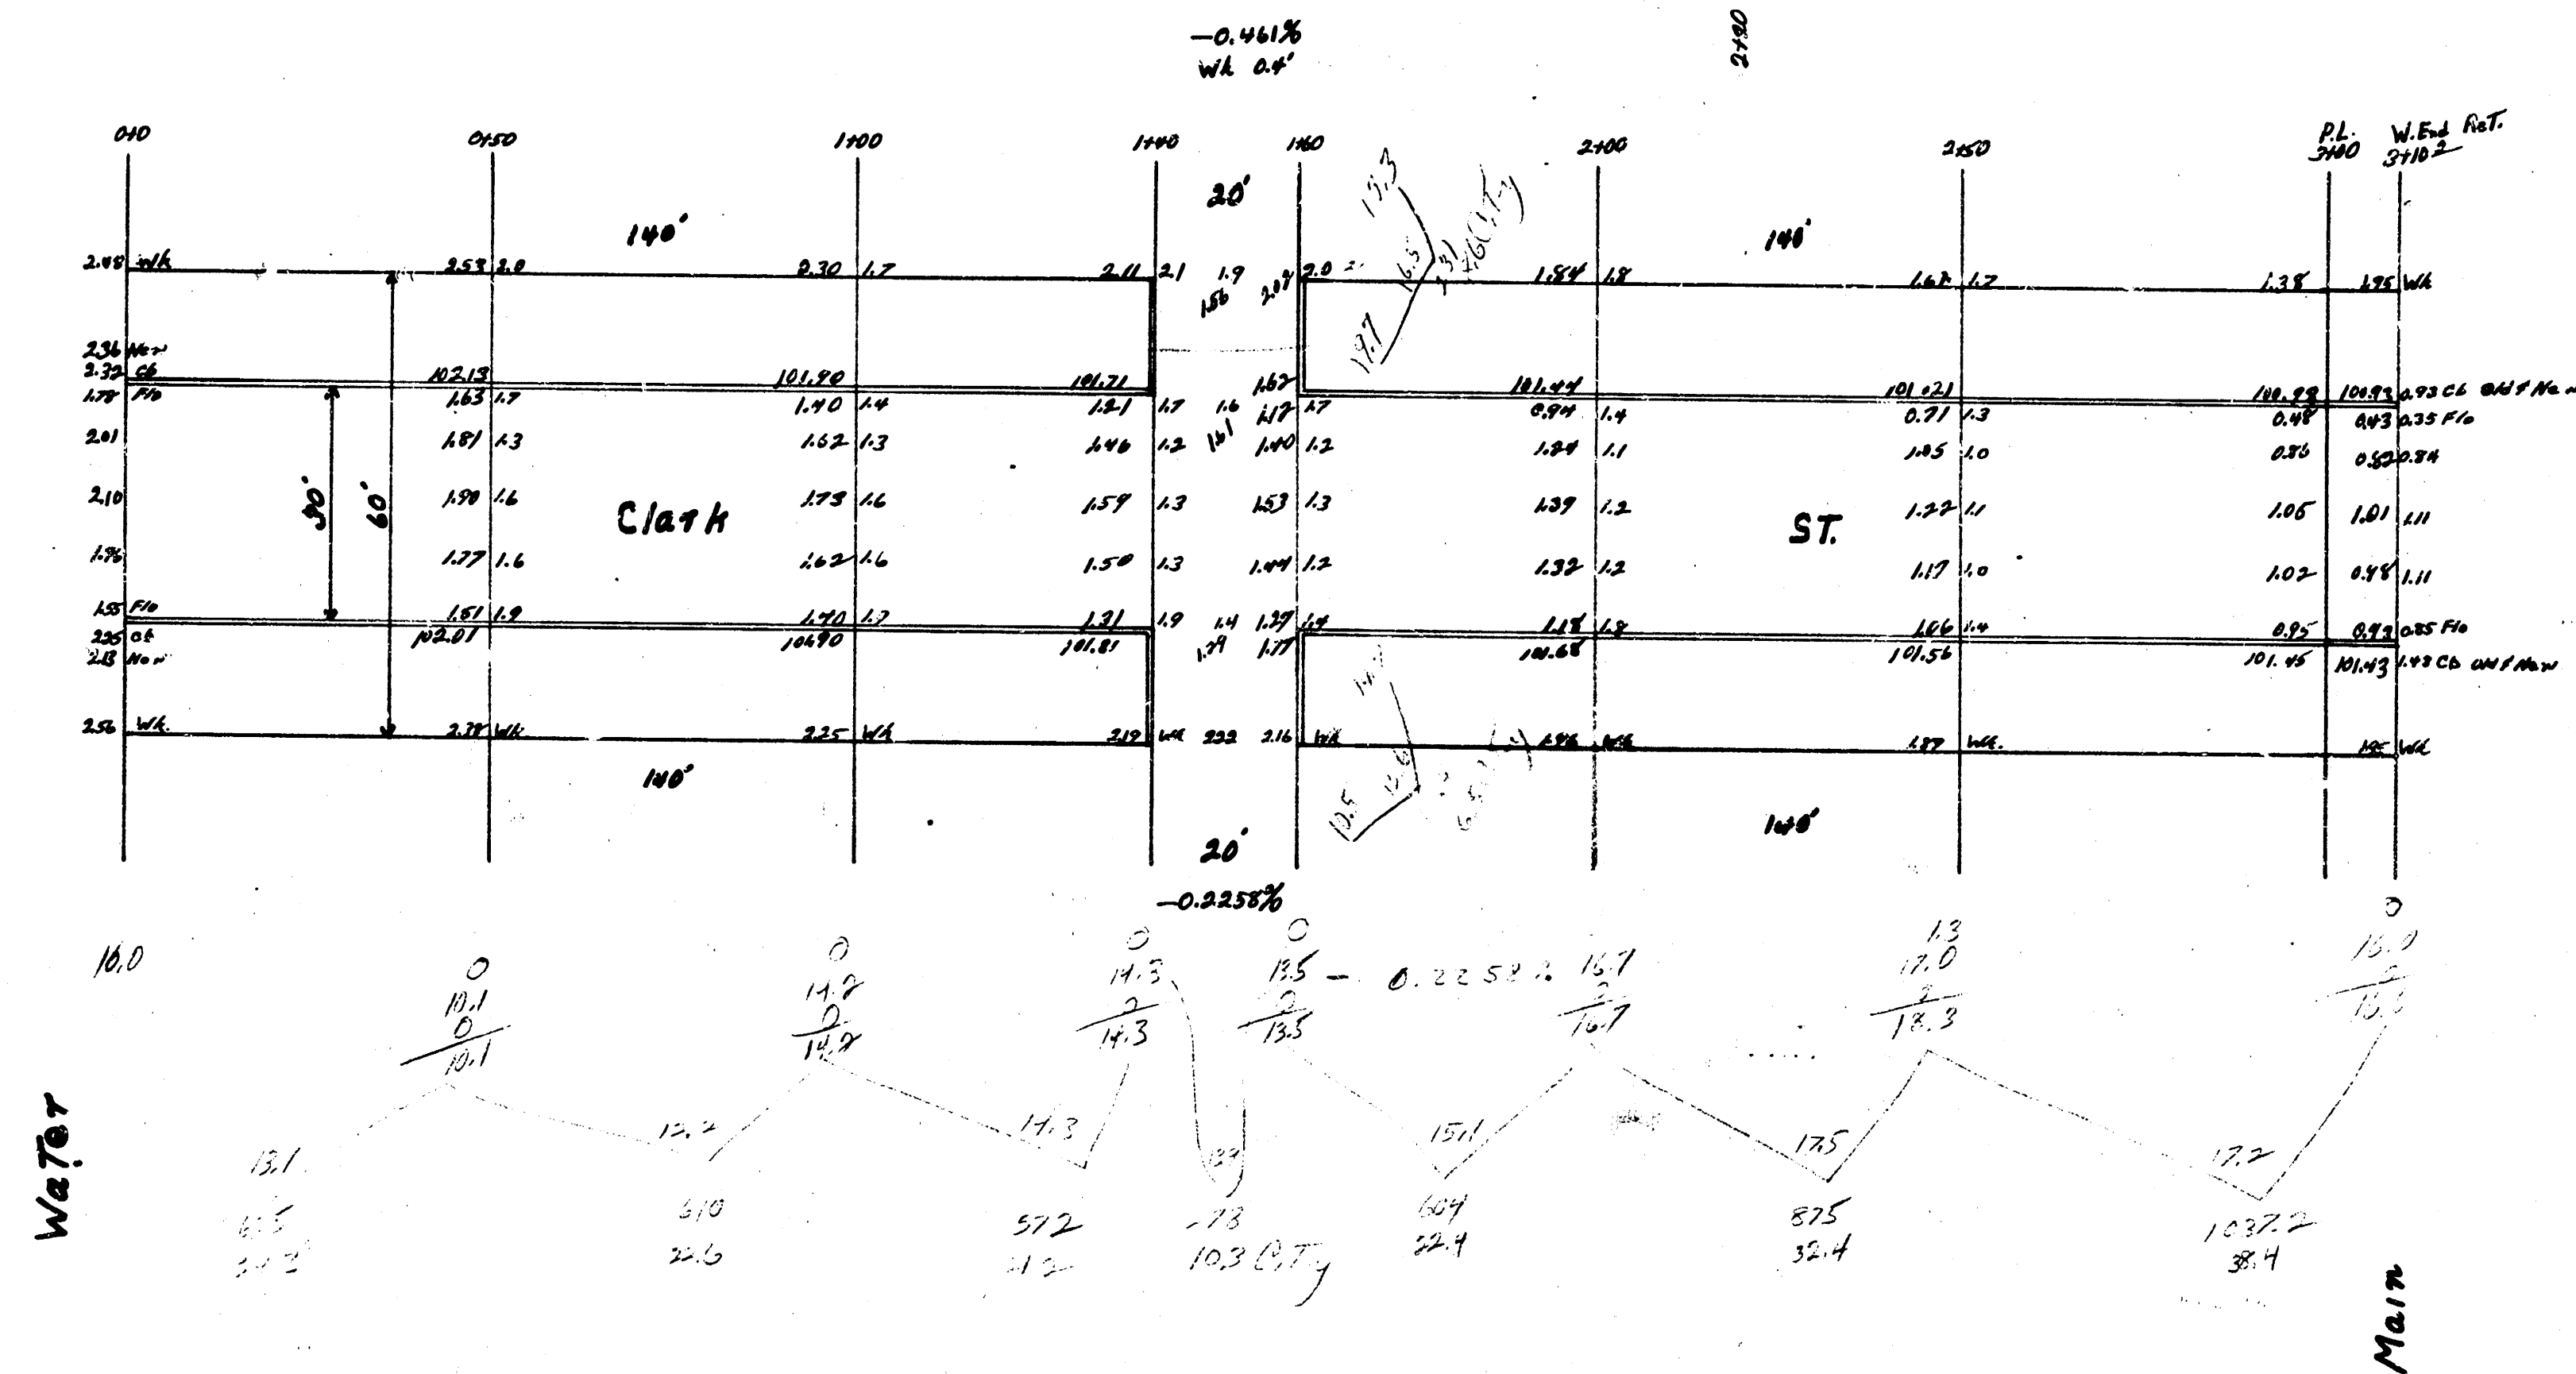

Clark ST
 E.L. Water → W.L. Main
 30' Conc. Cb
 City of Wichita, Kansas
 L.H. White City Engineer
 May 1948 Project C-46

4 13 3 12