



S.W. 1/4 S. 10 E. 21 N. 10 S. 25
 S.W. 1/4 S. 10 E. 21 N. 10 S. 25
 S.W. 1/4 S. 10 E. 21 N. 10 S. 25

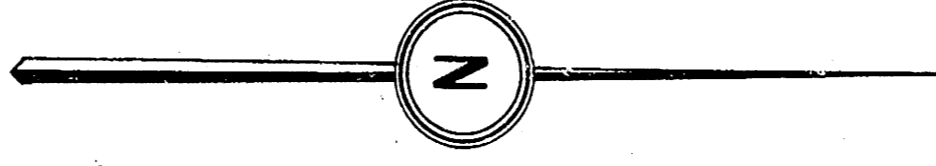



Scale 1"=20'

Survey of Address BK
 Plan
 Checked

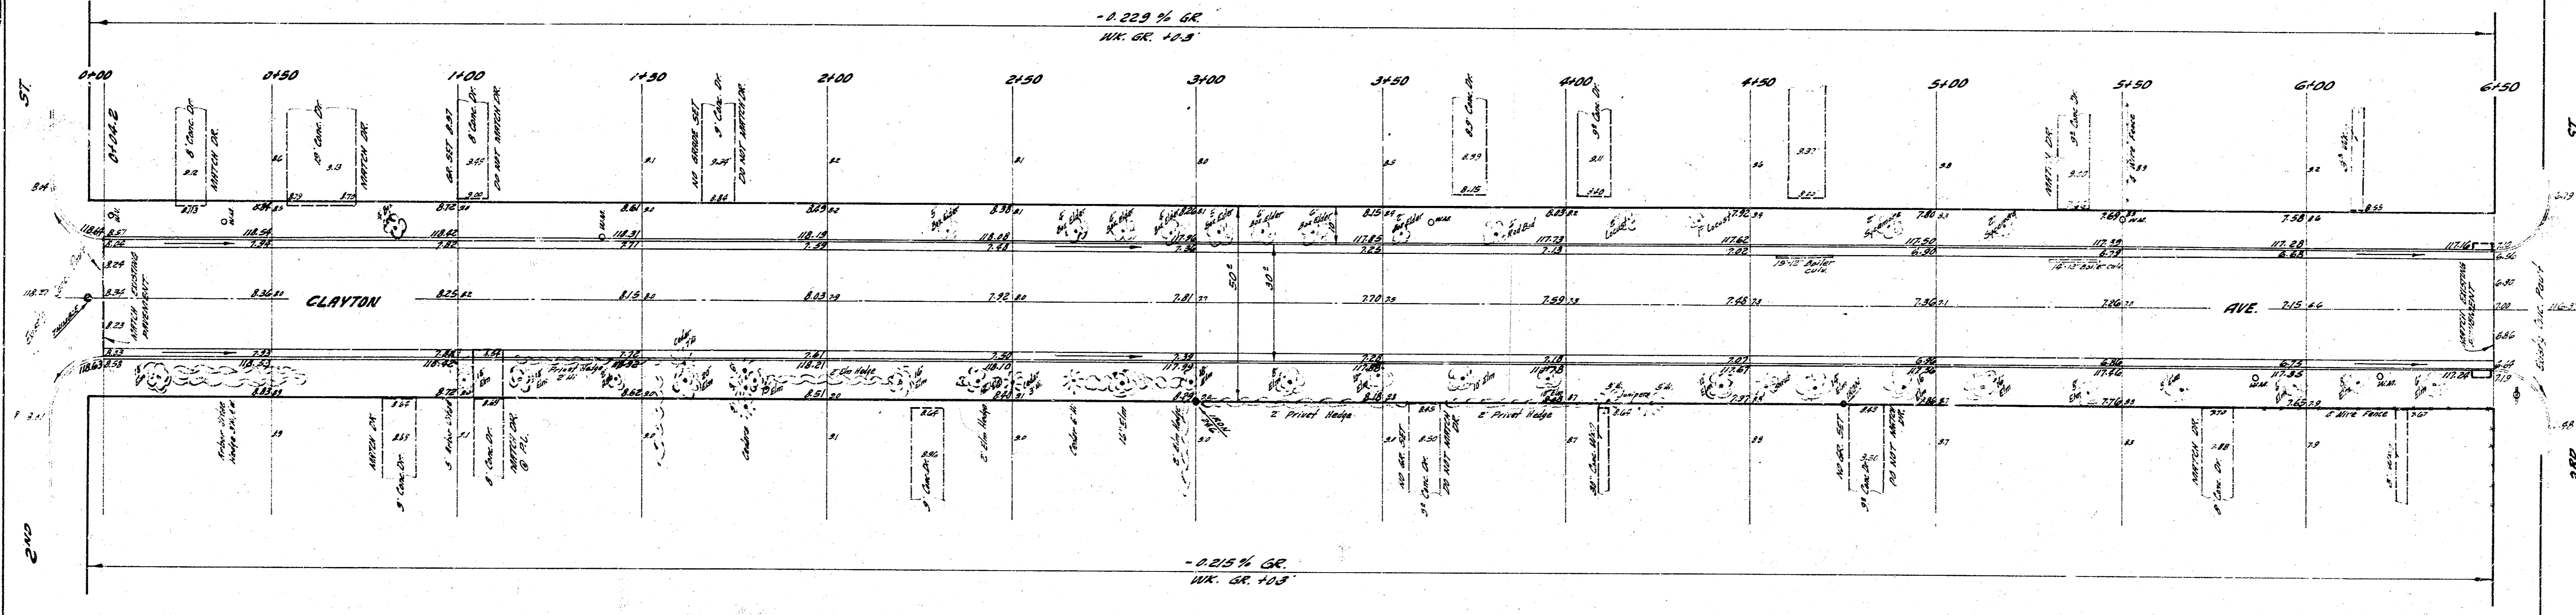

NOTE TO FIELD ENGINEER & CONTRACTOR'S
 All entrance pipes are to be depressed
 of in accordance with instructions from
 the city dirt checker.

ELEVATIONS
 CU. YDS. 5700
 ESTIMATED
 10' 2 1/2" DIA. 5700

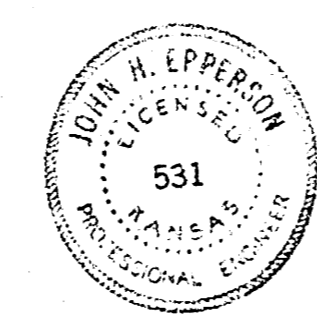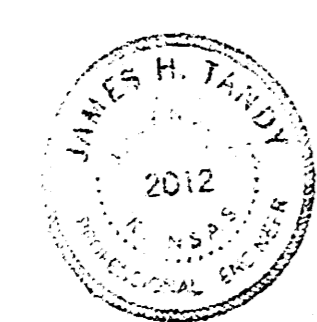

1/2

CLAYTON AVE.
 N.L. 2ND ST TO S.L. 3RD ST
 26² - 2² 30² AC.
 CITY OF WICHITA, KANSAS
 B. E. SMITH CITY ENGINEER
 DATE: JULY 60 PROJ. NO. C-10-60