


B.M. 11800 NE COR. GAS VALVE BOX SW COR. CLAYTON & 3RD
 B.M. 11817 1/2" IN GLOBE CTR. OF MAJ. S. OF CURB @ E. END RET. SE COR. CLAYTON & ST. LOUIS


THIS IS IRON 5" 3RD & CLAYTON
 69.37' SE TO 1/2" SPIKE SW SIDE 2ND ST. S. SIDE
 SE COR. 3RD & CLAYTON, 338.7' SW TO N.W.
 COR. GAS VALVE BOX, 37.37' N.W. TO 1/2" SPIKE
 NE SIDE & 1/2" SPIKE, 2ND TREE N. OF CURB

STATIONING ON E. CLAYTON

NOTE CURB & GUTTER BUILT IN 1950

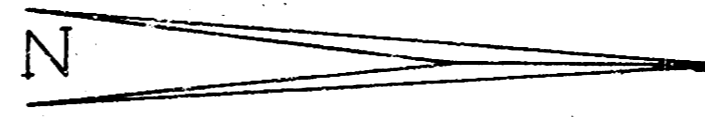

STREET MAP
 1/4" = 100'
 (Checked)

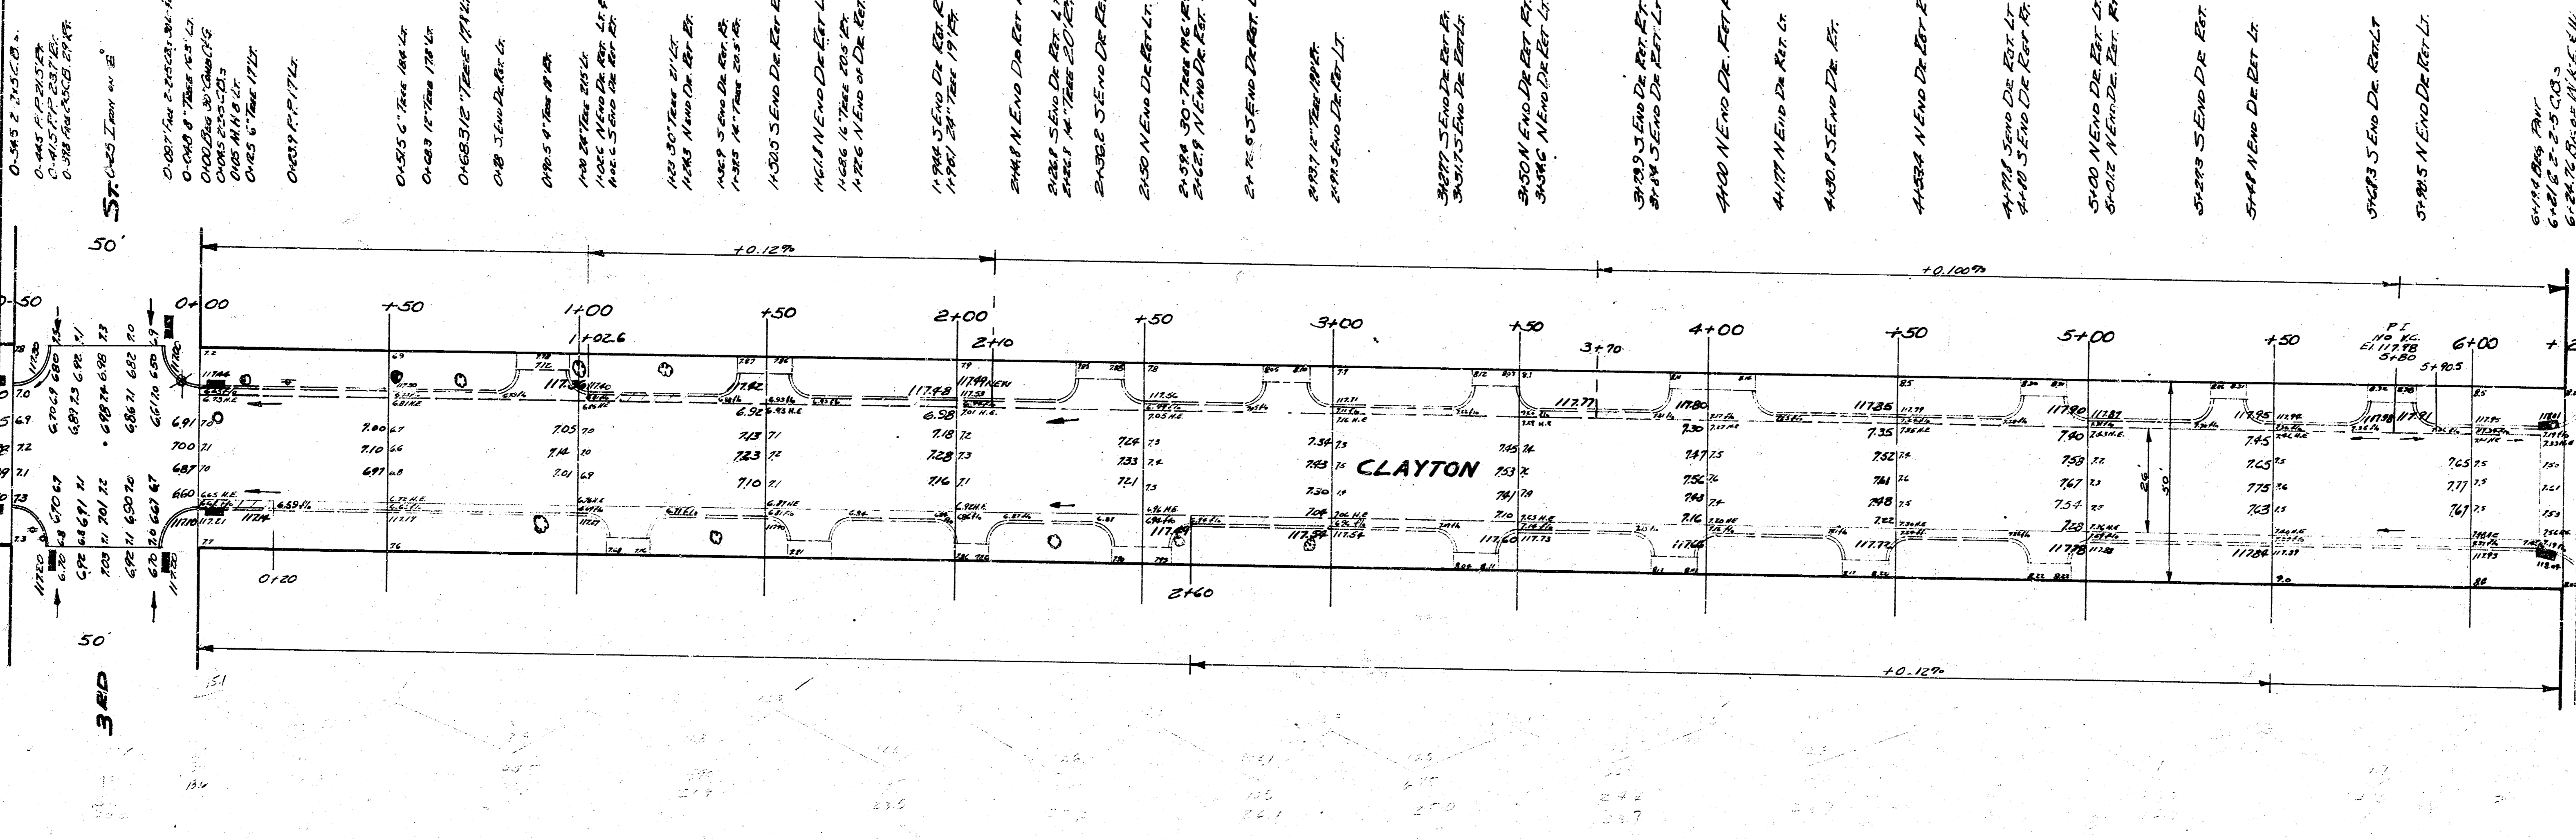

ST. LOUIS AVE.

CLAYTON
 S.L. 3RD TO S.L. ST. LOUIS
 20" CONCRETE
 CITY OF WICHITA, KANSAS
 B.E. SMITH CITY ENGINEER
 JULY 1953 PROJ. CL3-16

