
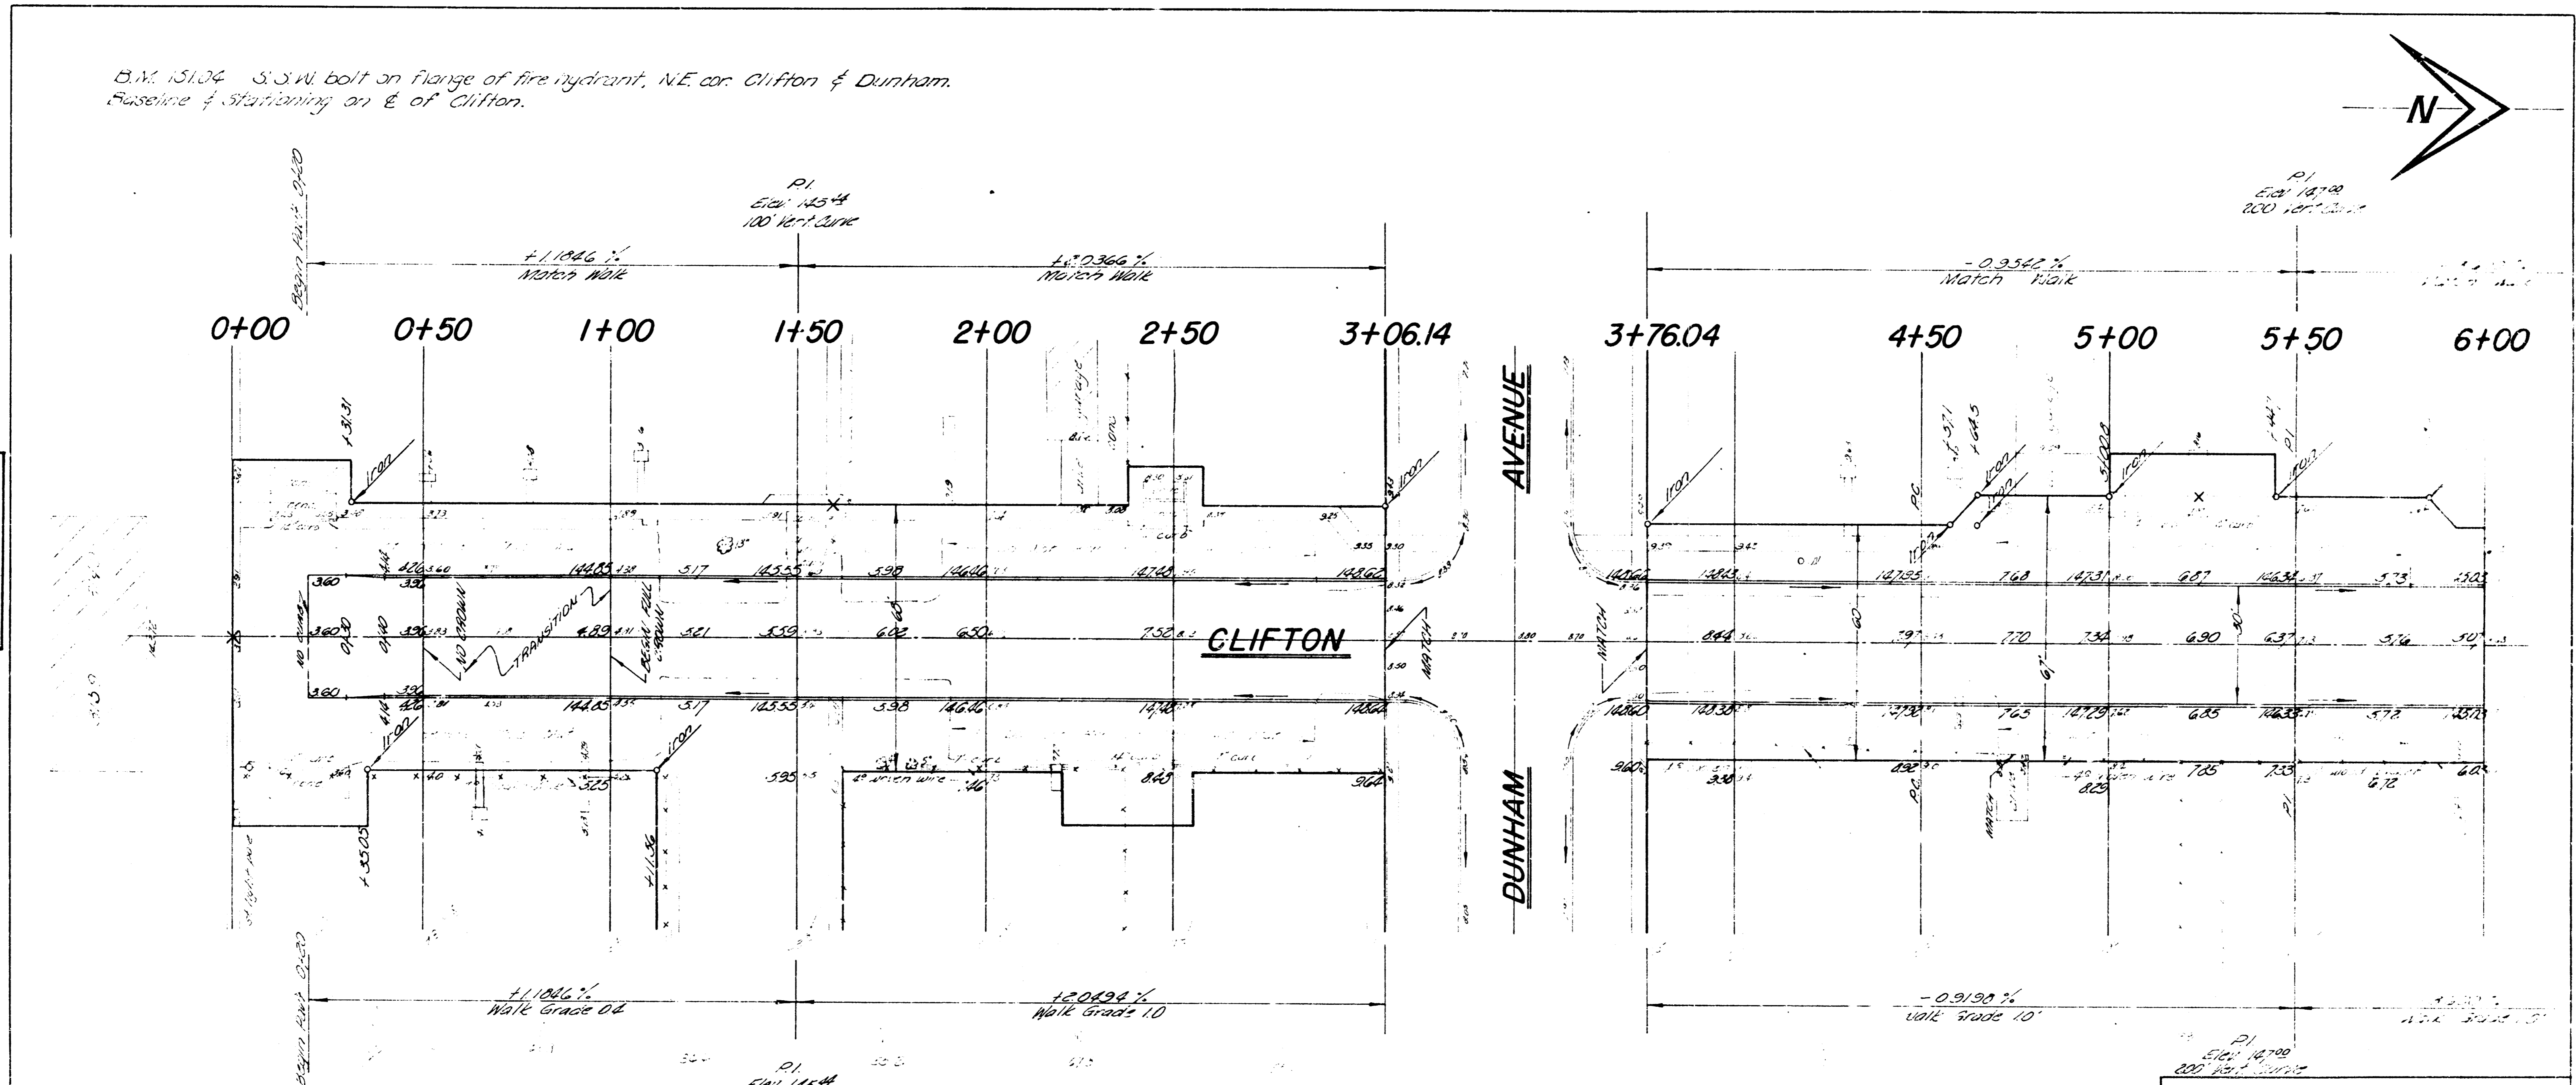


B.M. 15104 S.S.W. bolt on flange of fire hydrant, N.E. cor. Clifton & Dunham.  
 Baseline & stationing on E. of Clifton.

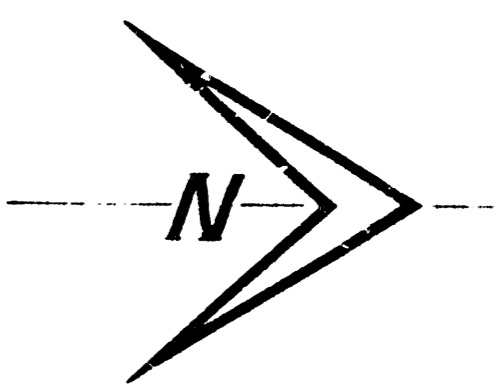

CHECKED BY: J. H. H. 10/15/61

**Note:**  
 No curb between 0+20 & 0+30. Ten foot transition section 0+30 to 0+40. Begin full curb (rolled) at 0+40. Use full roll curb from 0+40 to end of project.

**Note:**  
 All top of curb elevations shown on this plan are top of non-std. roll curb. From top of curb to fio is 0.30'.

EXCAVATION  
 14002  
 1400  
 13222



**CLIFTON**  
 S.L. SUNNYBROOK TO & INCL. CUL. DE-SAC  
 30' CONC. & CB.  
 CITY OF WICHITA, KANSAS  
 B.E. SMITH CITY ENGINEER  
 DATE: JULY 1961 PROJ. NO. C19-216

B.M. 13342 With Bolt in flange of fire hydrant, E side Clifton # 50 3.31

