




Scale 1" = 20'
BM 14413 SW cor. Concrete Drive to Garage South of House 1314 Clifton
3rd St. SW cor. 3rd St. on bridge, fire hydrant NE cor. Clifton and Dunham
Reserve 120' Property line Clifton

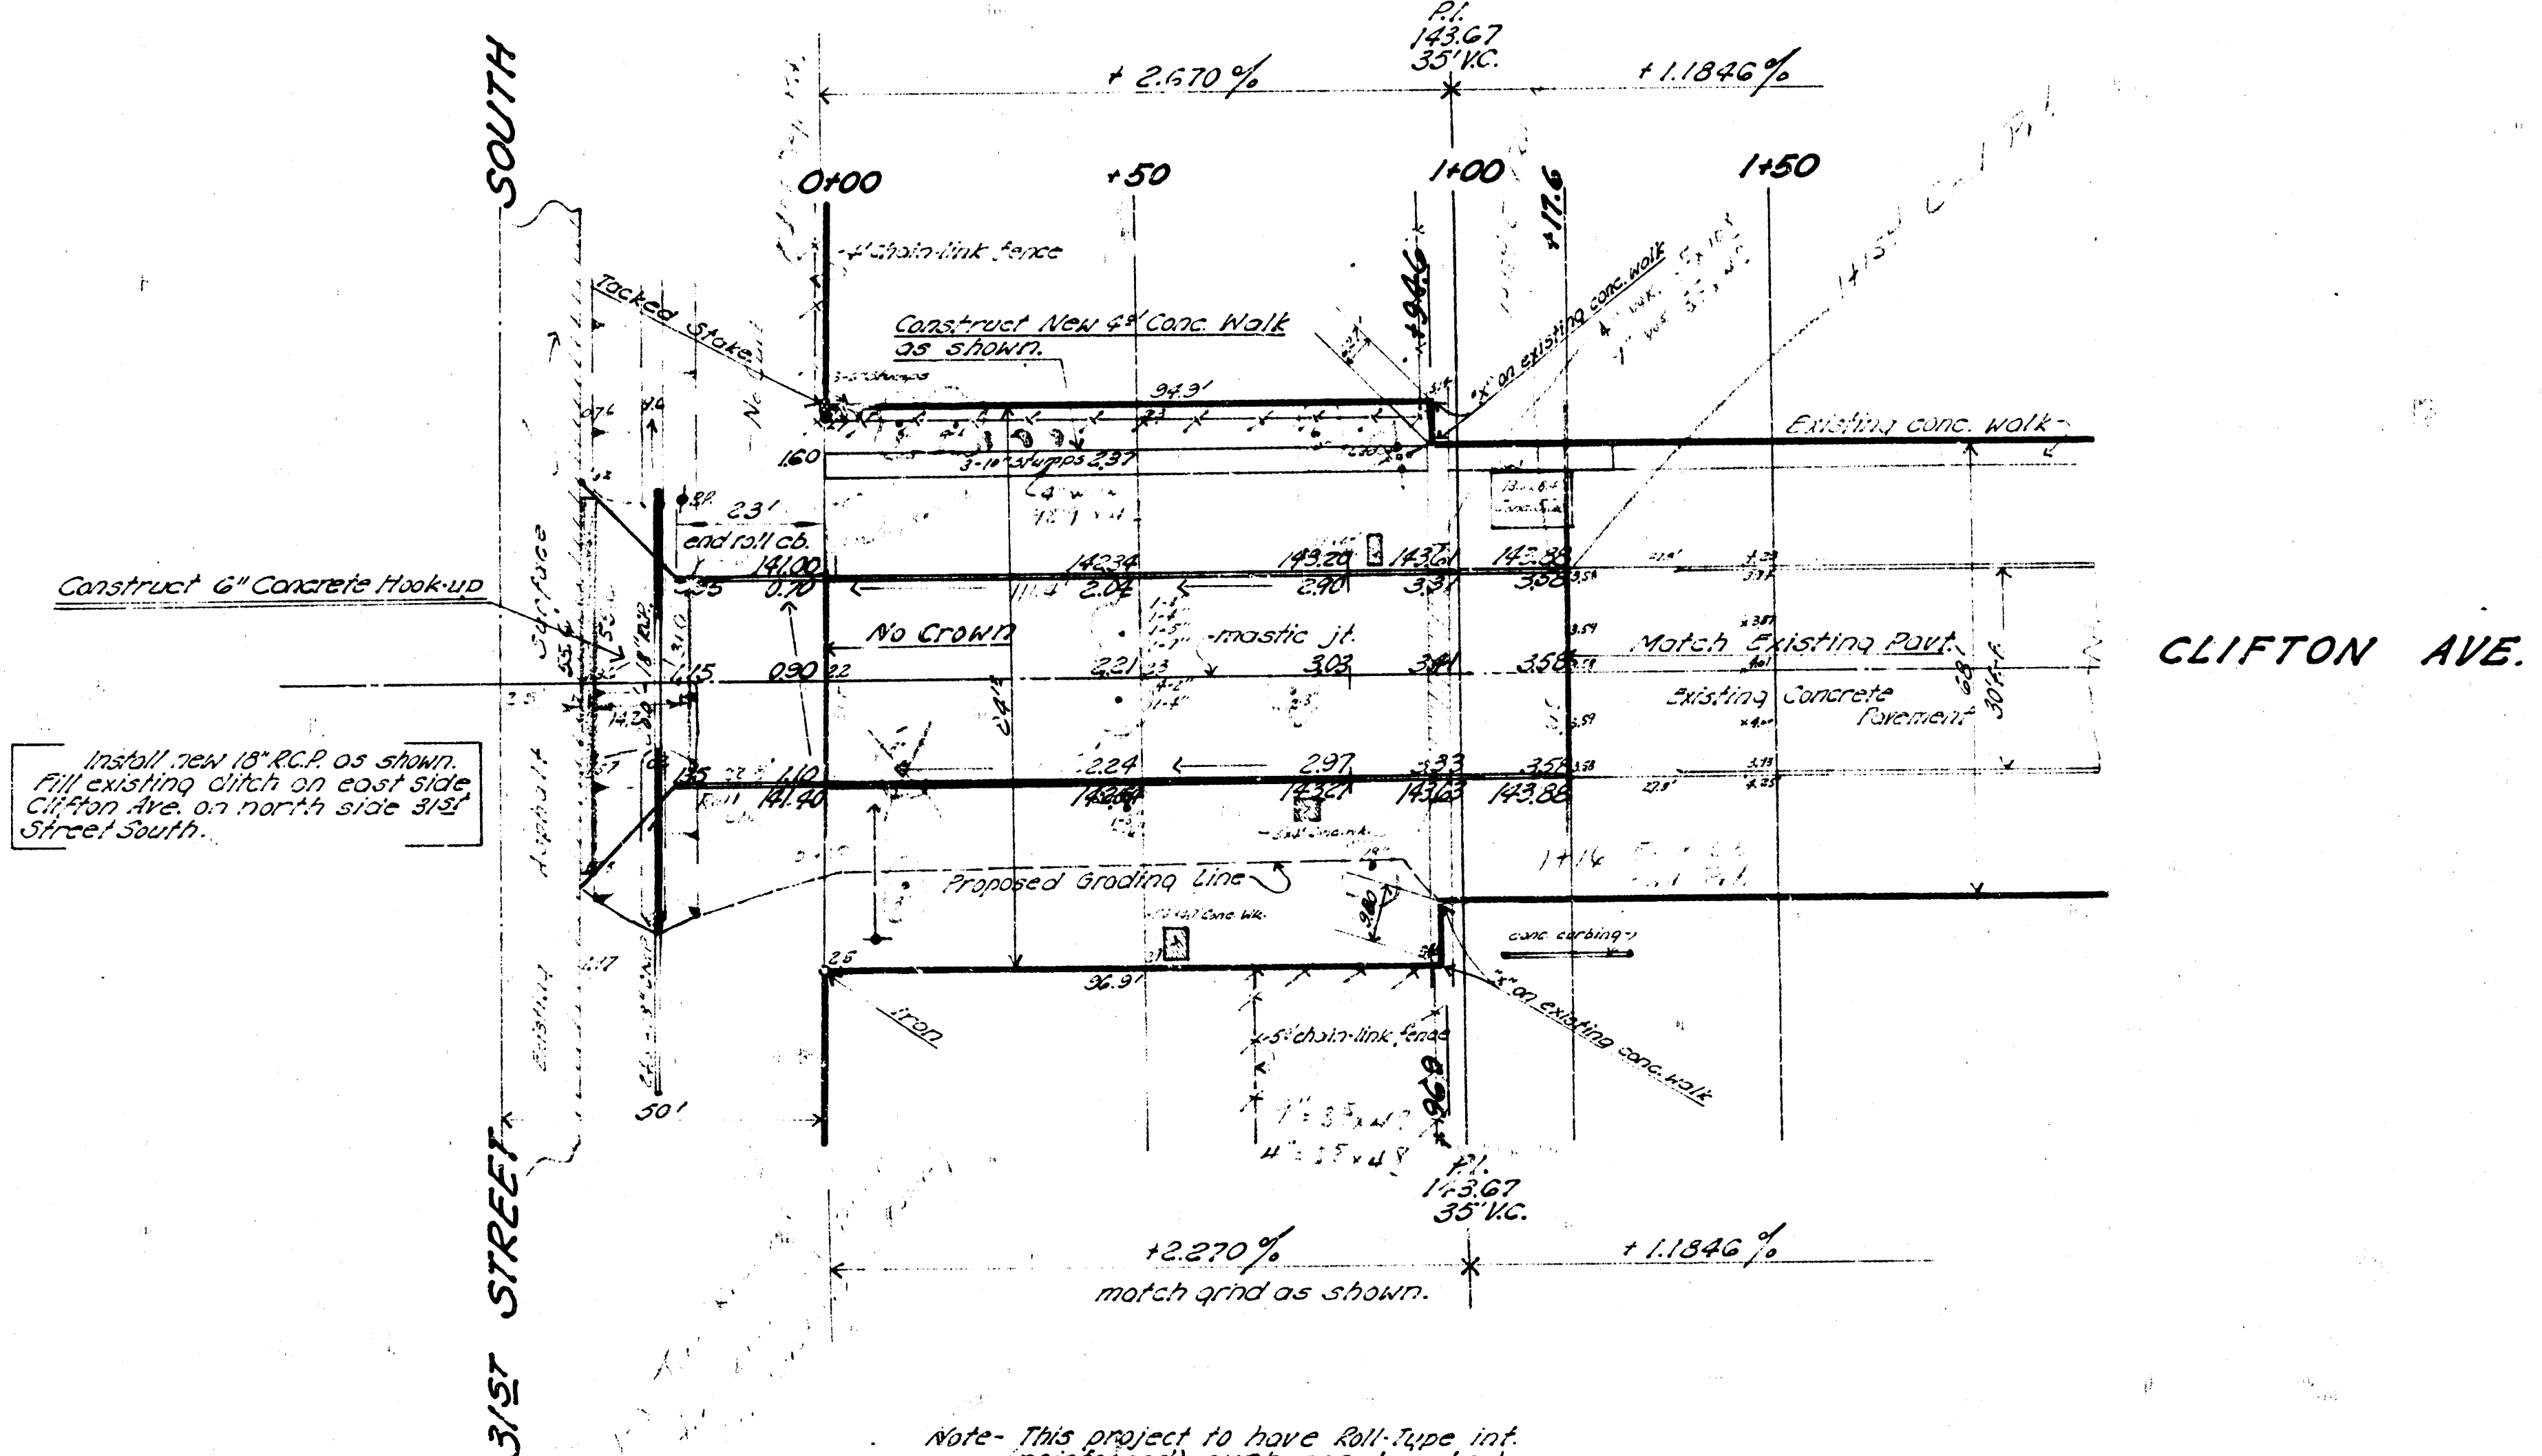

Install new 18\"/>

Note: This project to have Roll-type int.
(reinfor. 20) curb constructed
throughout.

Earthwork Quantities		Compacted Fill	
Prop.	City	Prop.	City
12.2	3.8	0	3.0
143.6 cu.	64.3 cu.		3.9 cu.

CLIFTON AVENUE

N. 3rd St. Co. To 116th. W. of N. 3rd St. Co.

30' Concrete and Curb (Roll)

City of Wichita, Kansas

B.E. Smith City Engineer

Date - JULY 1964 Proj. No. - 716-40

Sheet 1 of (2)