

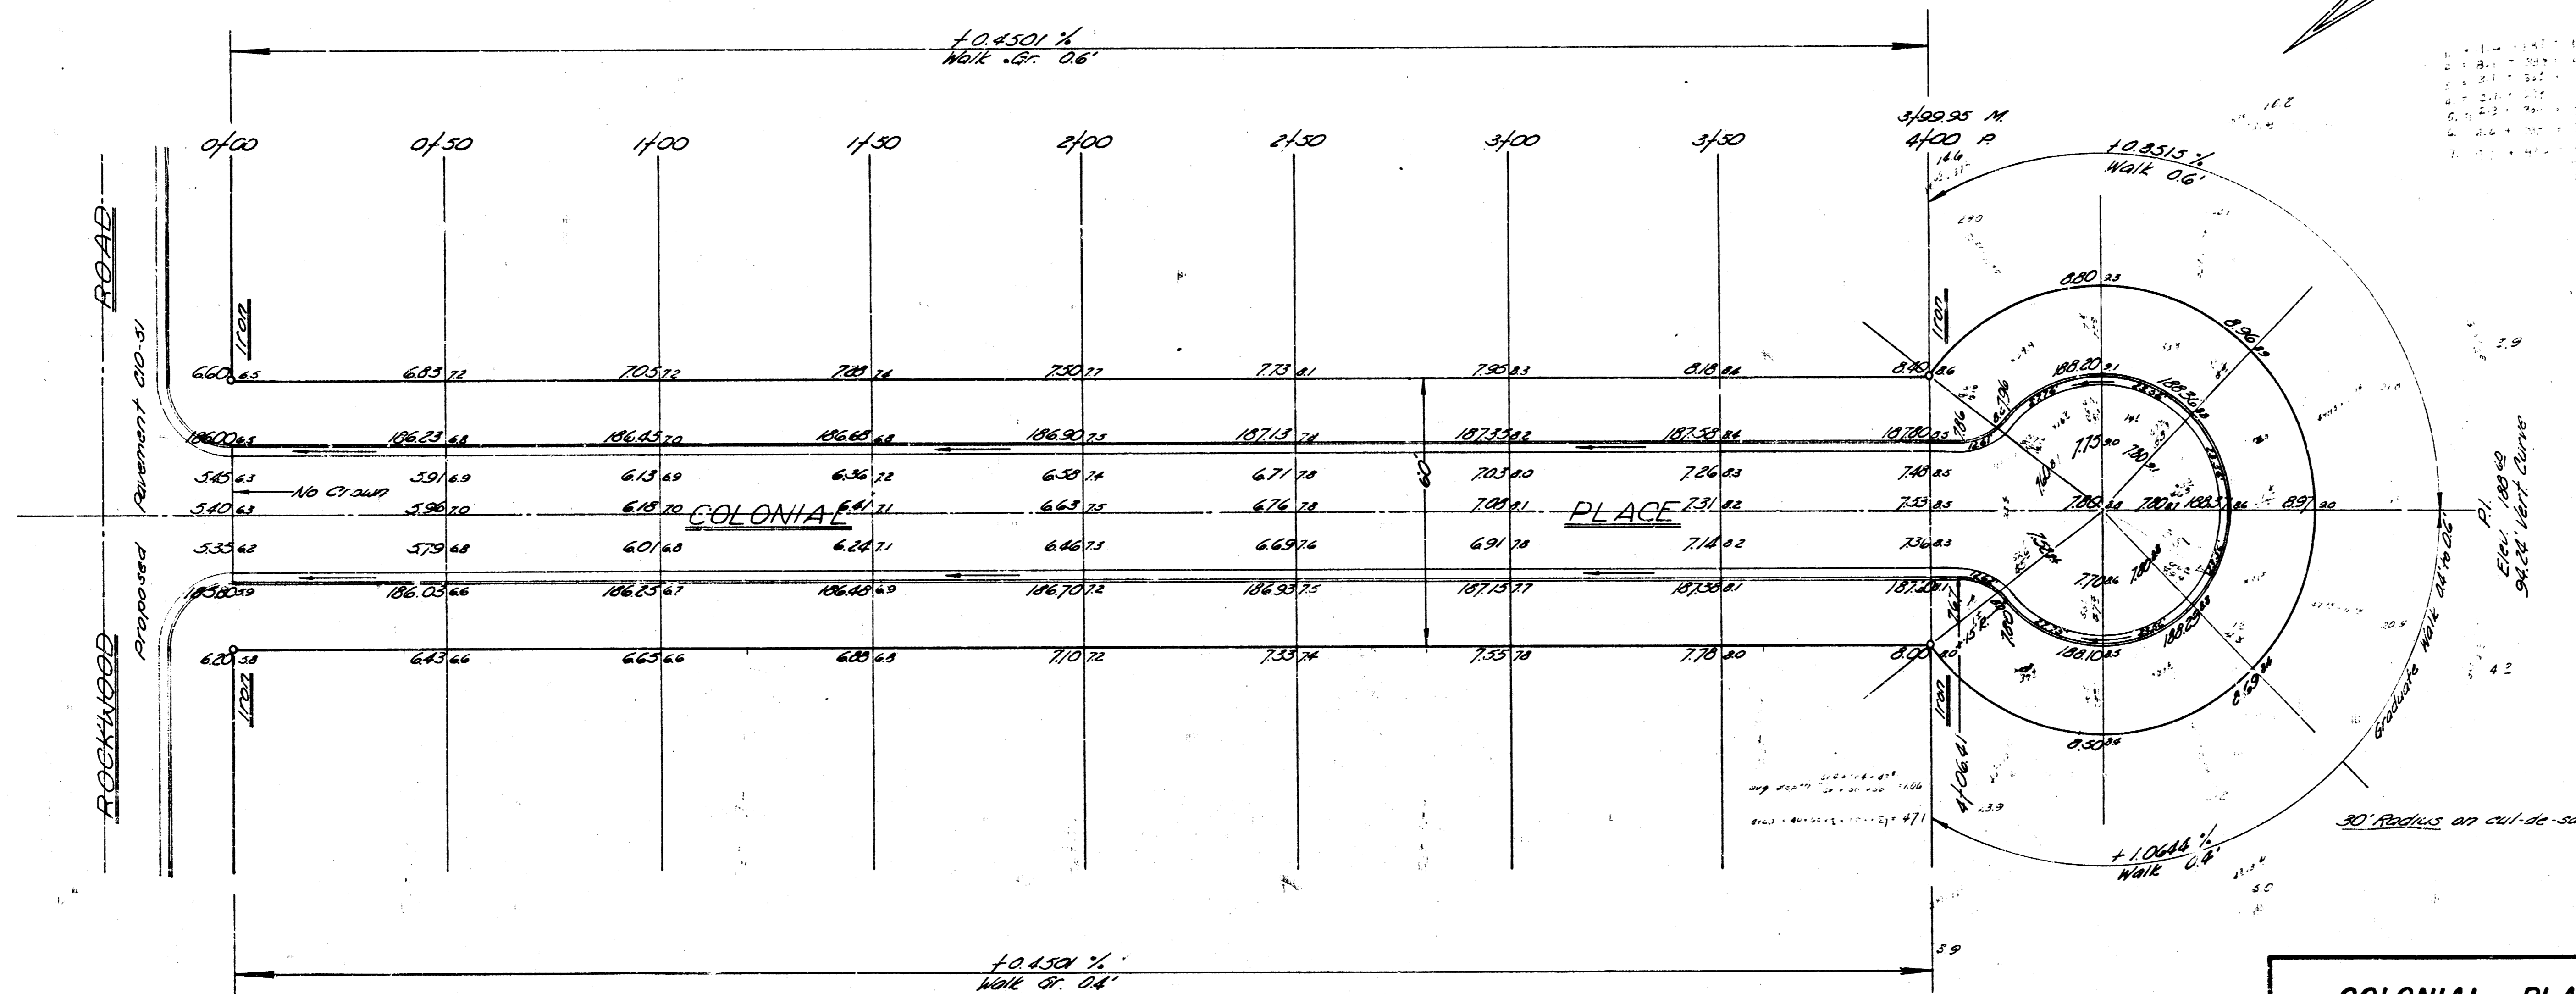
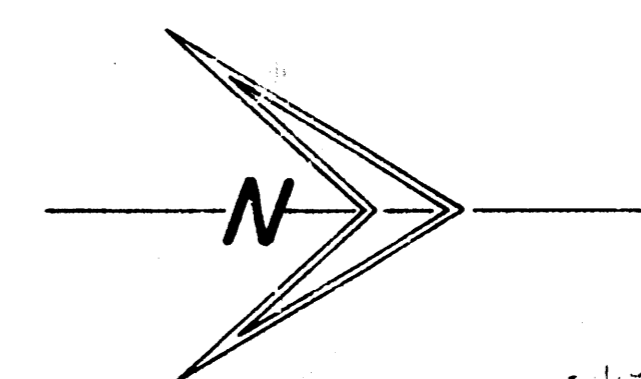


B.M. 19297 S.E. Cor. 1st Cont. Stop Ho. #321 N. Woodlawn.

Excavation
1116.1
1116
13277 cu yd.

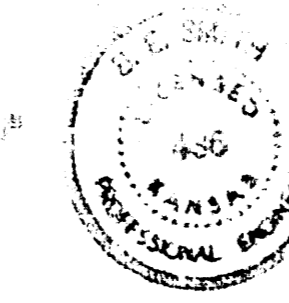

ALL CITY ENGINEERS
 614 W. 10th ST.
 WICHITA, KANSAS 67202

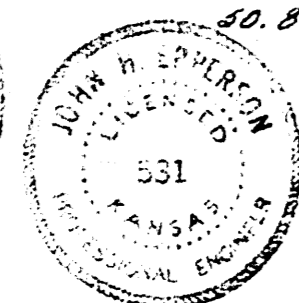

COLONIAL PLACE
 N.L. ROCKWOOD TO & INCL. CUL-DE-SAC
26'-2'-30" A.C.
 CITY OF WICHITA, KANSAS
 B.E. SMITH CITY ENGINEER
 DATE: JULY 130 PROJ. NO. CIO-47